


FINAL SURVEY BY DATE  
 SUPERVIEWED \_\_\_\_\_  
 CHECKED \_\_\_\_\_  
 NOTE BOOK \_\_\_\_\_  
 NO. \_\_\_\_\_

ORIGINAL SURVEY BY DATE  
 SURVEYED \_\_\_\_\_  
 PLOTTED \_\_\_\_\_  
 NOTE BY \_\_\_\_\_  
 NO. \_\_\_\_\_

c:\projects\d653004\woolpert\_080204\_3\_xsh.t  
 2/3/2005  
 \*BEE01

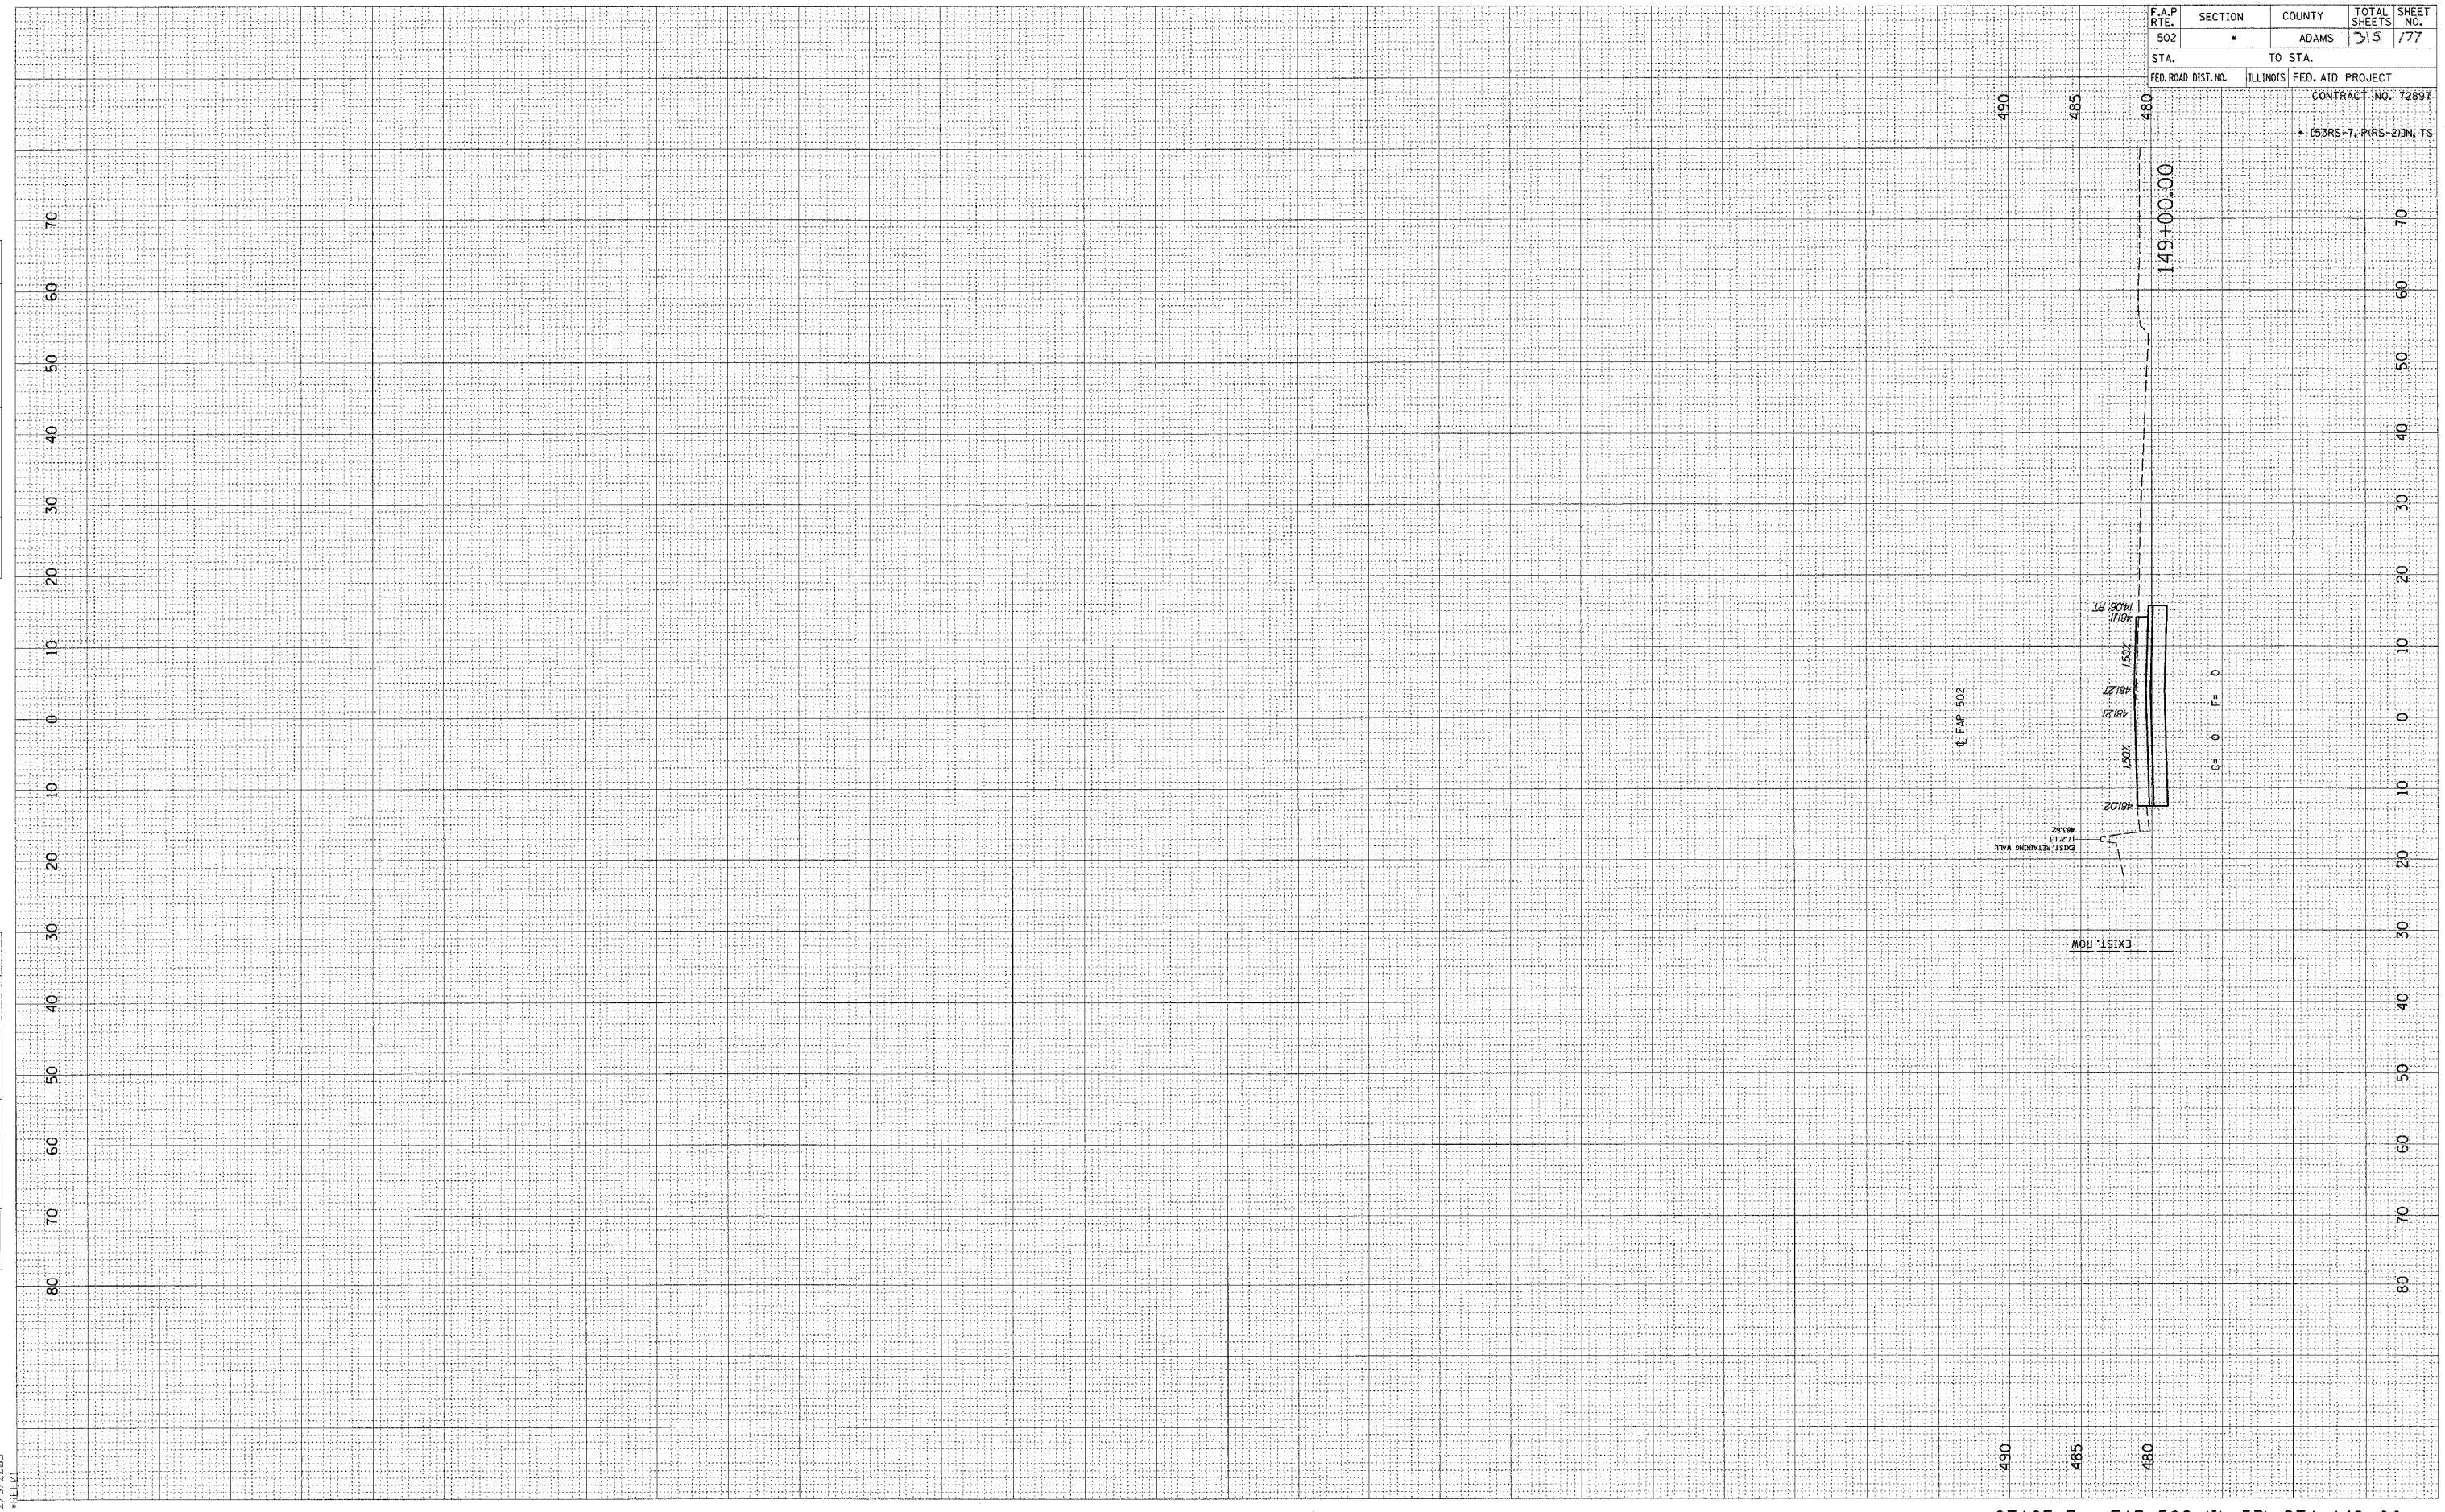

F.A.P. RTE.	SECTION	COUNTY	TOTAL SHEETS	SHEET NO.
502	*	ADAMS	215	177
STA. TO STA.				
FED. ROAD DIST. NO.		ILLINOIS	FED. AID PROJECT	
		CONTRACT NO. 7289T		
		* (53RS-7, PIRS-2)N, T5		