


c:\projects\653004\woolpert\_080204\4  
 2/3/2005  
 \*RELEAS\*

ORIGINAL SURVEY SHOWN  
 SURVEY PLOTTED  
 DATE 2/3/2005  
 BY  
 AREAS CHECKED

FINAL SURVEY SHOWN  
 SURVEY PLOTTED  
 DATE  
 BY  
 AREAS CHECKED

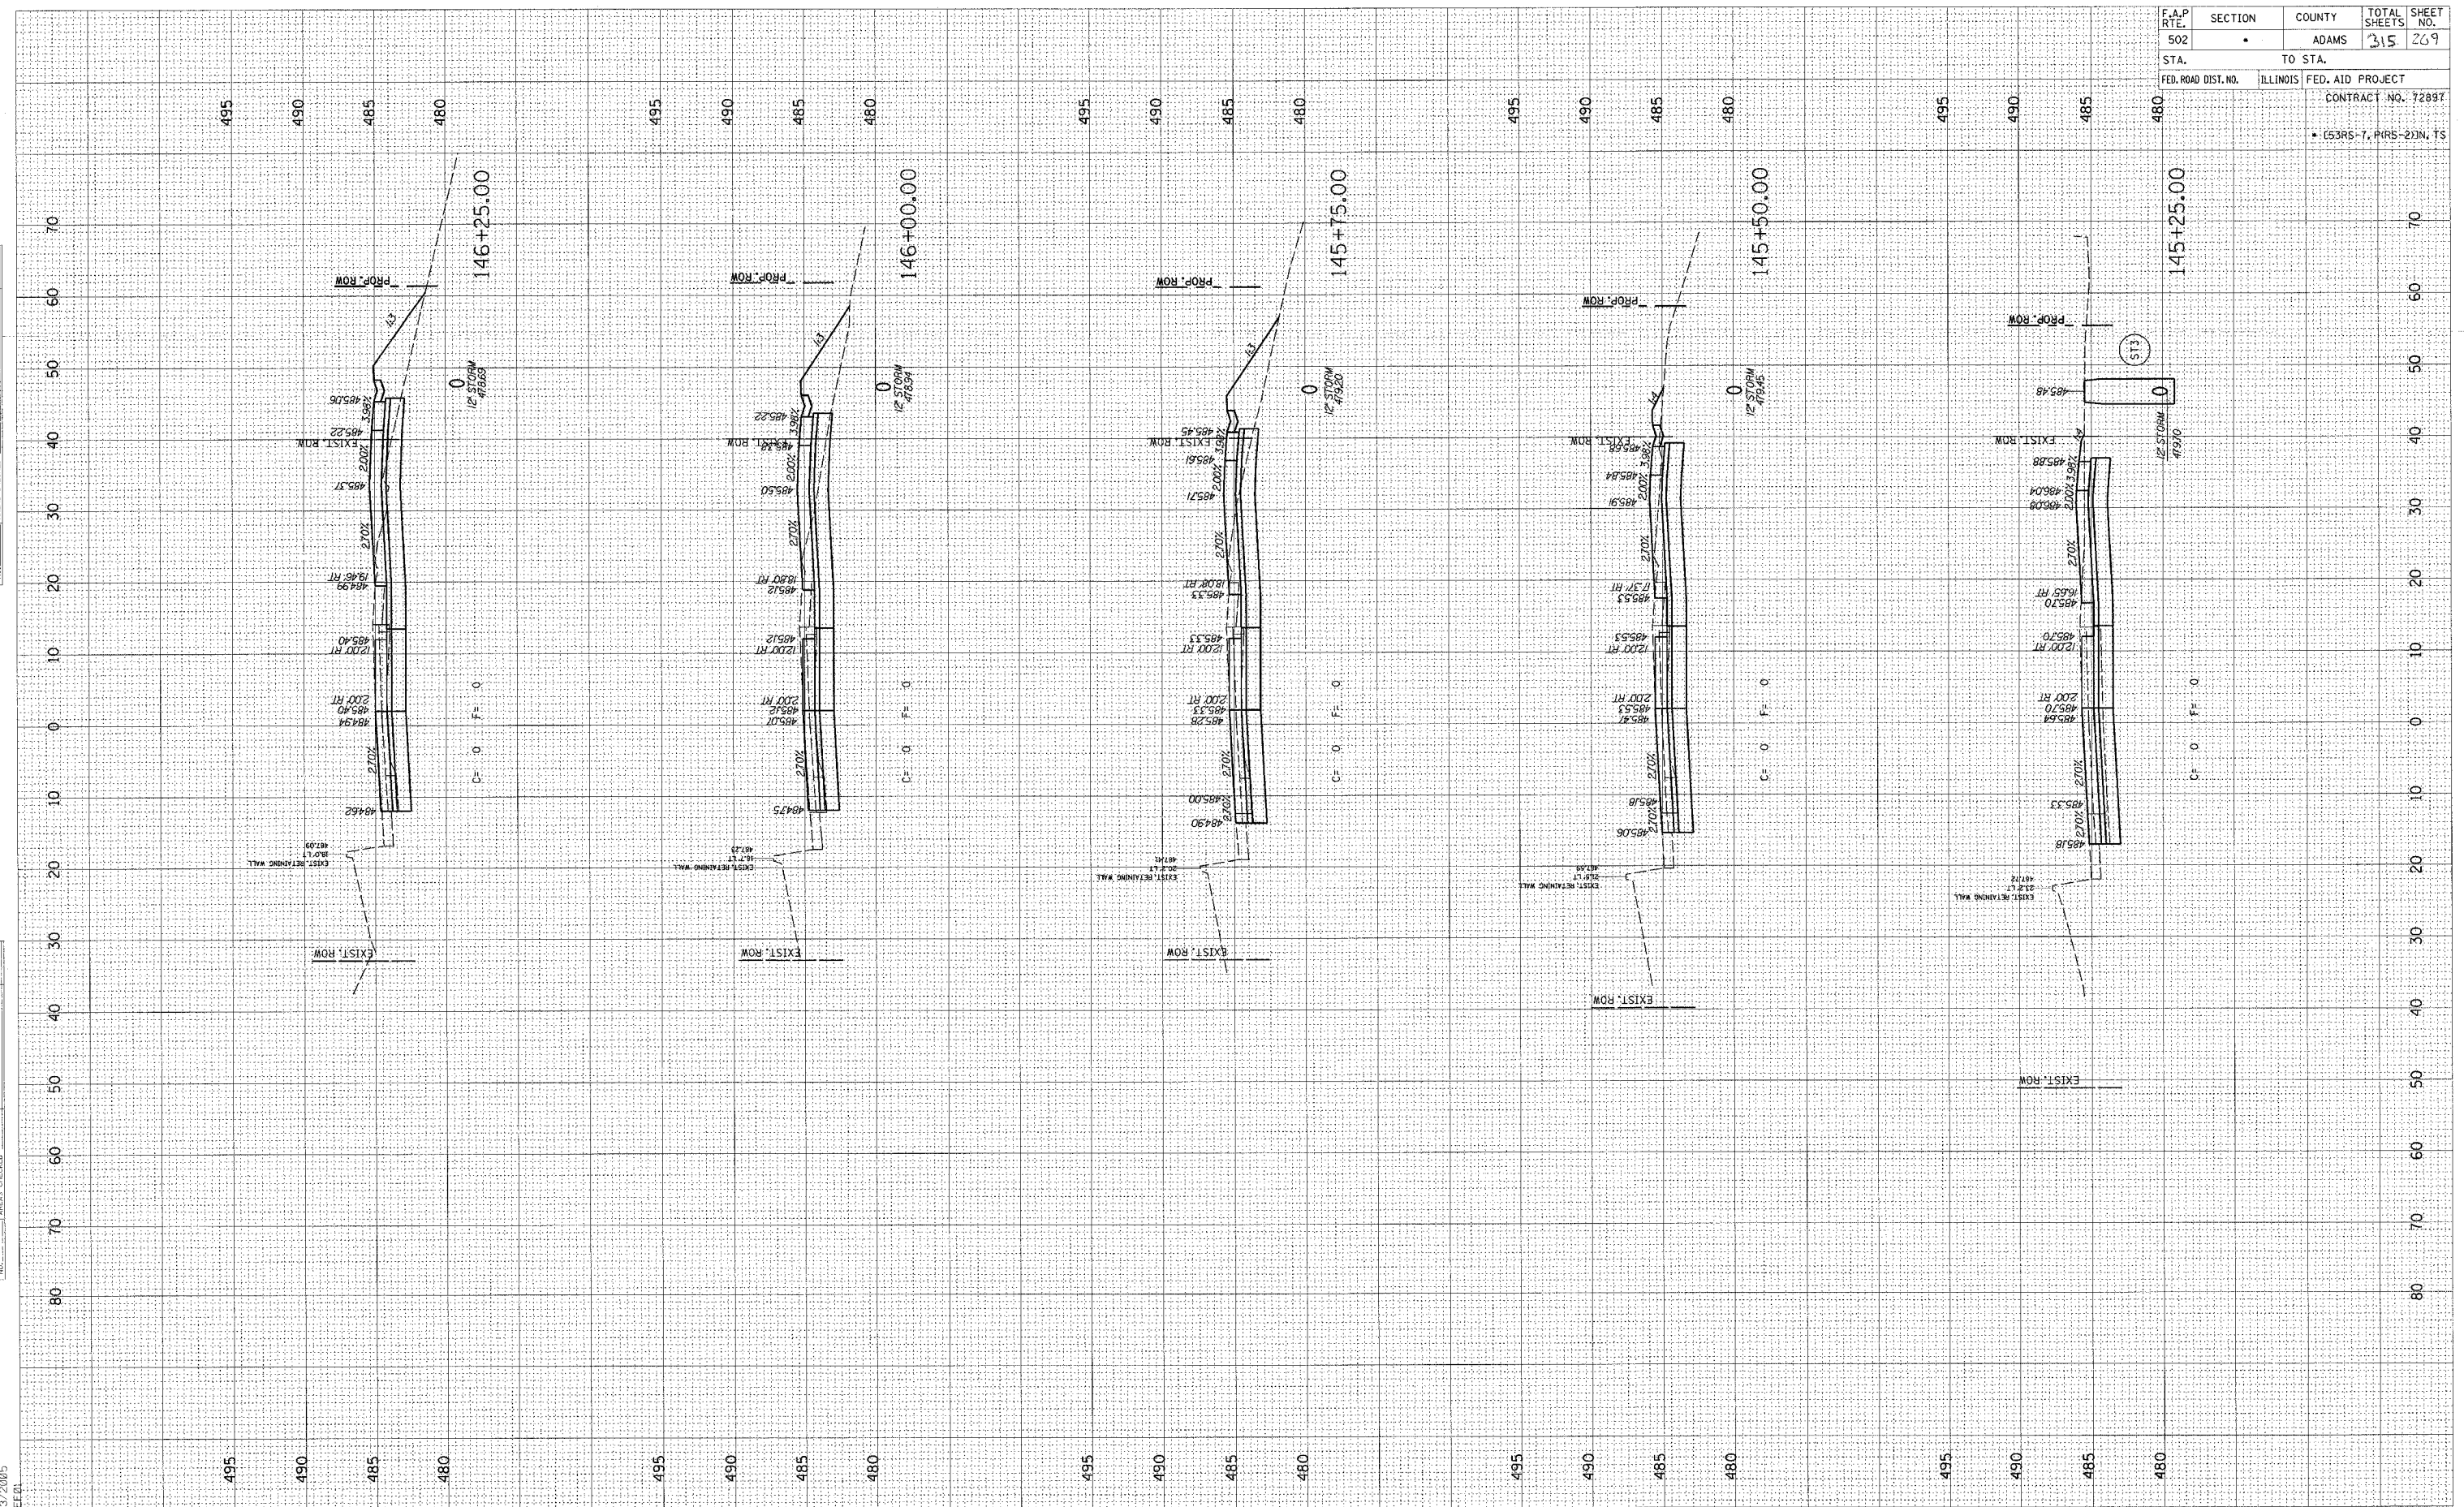

F.A.P. RTE.	SECTION	COUNTY	TOTAL SHEETS	SHEET NO.
502		ADAMS	315	269
STA. TO STA.		FED. ROAD DIST. NO. ILLINOIS FED. AID PROJECT		
		CONTRACT NO. 72897		
		• (53RS-7, P1RS-2)N, TS		