


F.A.P. RTE. 502	SECTION •	COUNTY ADAMS	TOTAL SHEETS 315	SHEET NO. 240
STA. 75		TO STA. 75		
FED. ROAD DIST. NO. ILLINOIS			FED. AID PROJECT CONTRACT NO. 72897	
• (53RS-1, PARS-2) IN. 15				

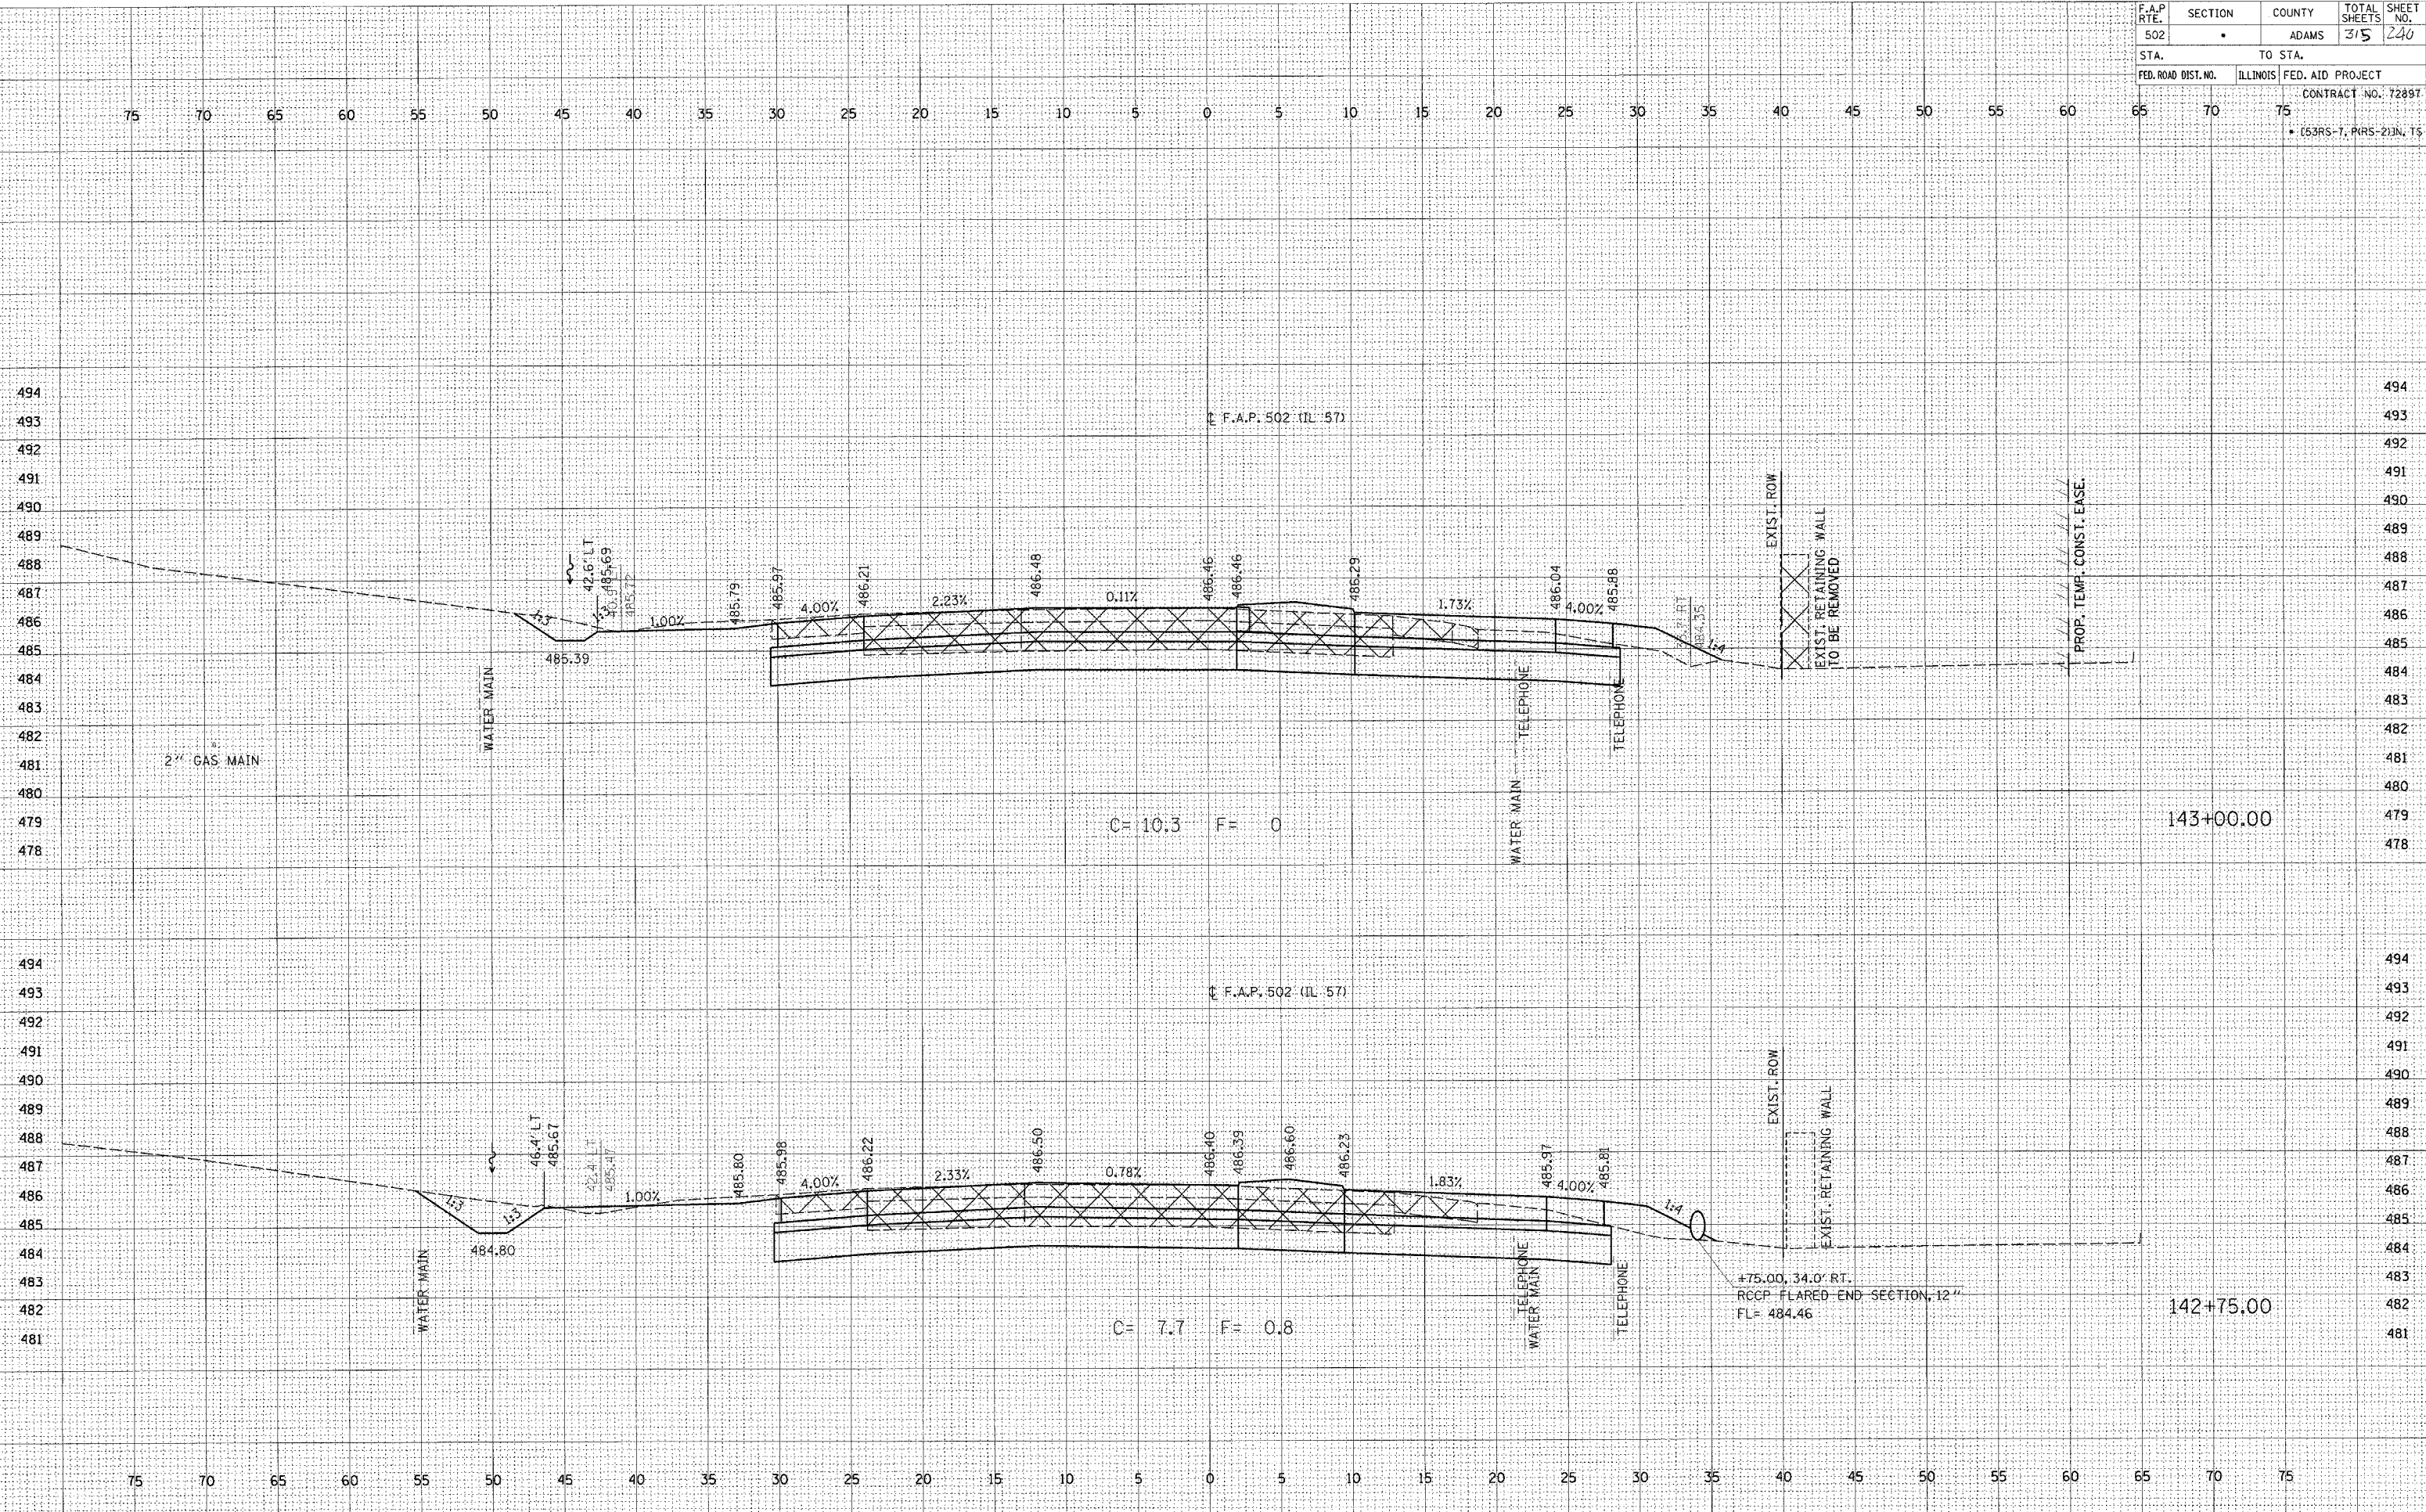

DATE	
BY	
REVISION	
NO.	

DATE	
BY	
REVISION	
NO.	

c:\projects\0653004\1177bxshts.dgn
2/4/2025
REF: DL