


F.A.P. RTE.	SECTION	COUNTY	TOTAL SHEETS	SHEET NO.
502		ADAMS	315	300
STA.		TO STA.		
FED. ROAD DIST. NO.		ILLINOIS FED. AID PROJECT		
		CONTRACT NO. 72897		
		• (53RS-1, P(RS-2))N, TS		

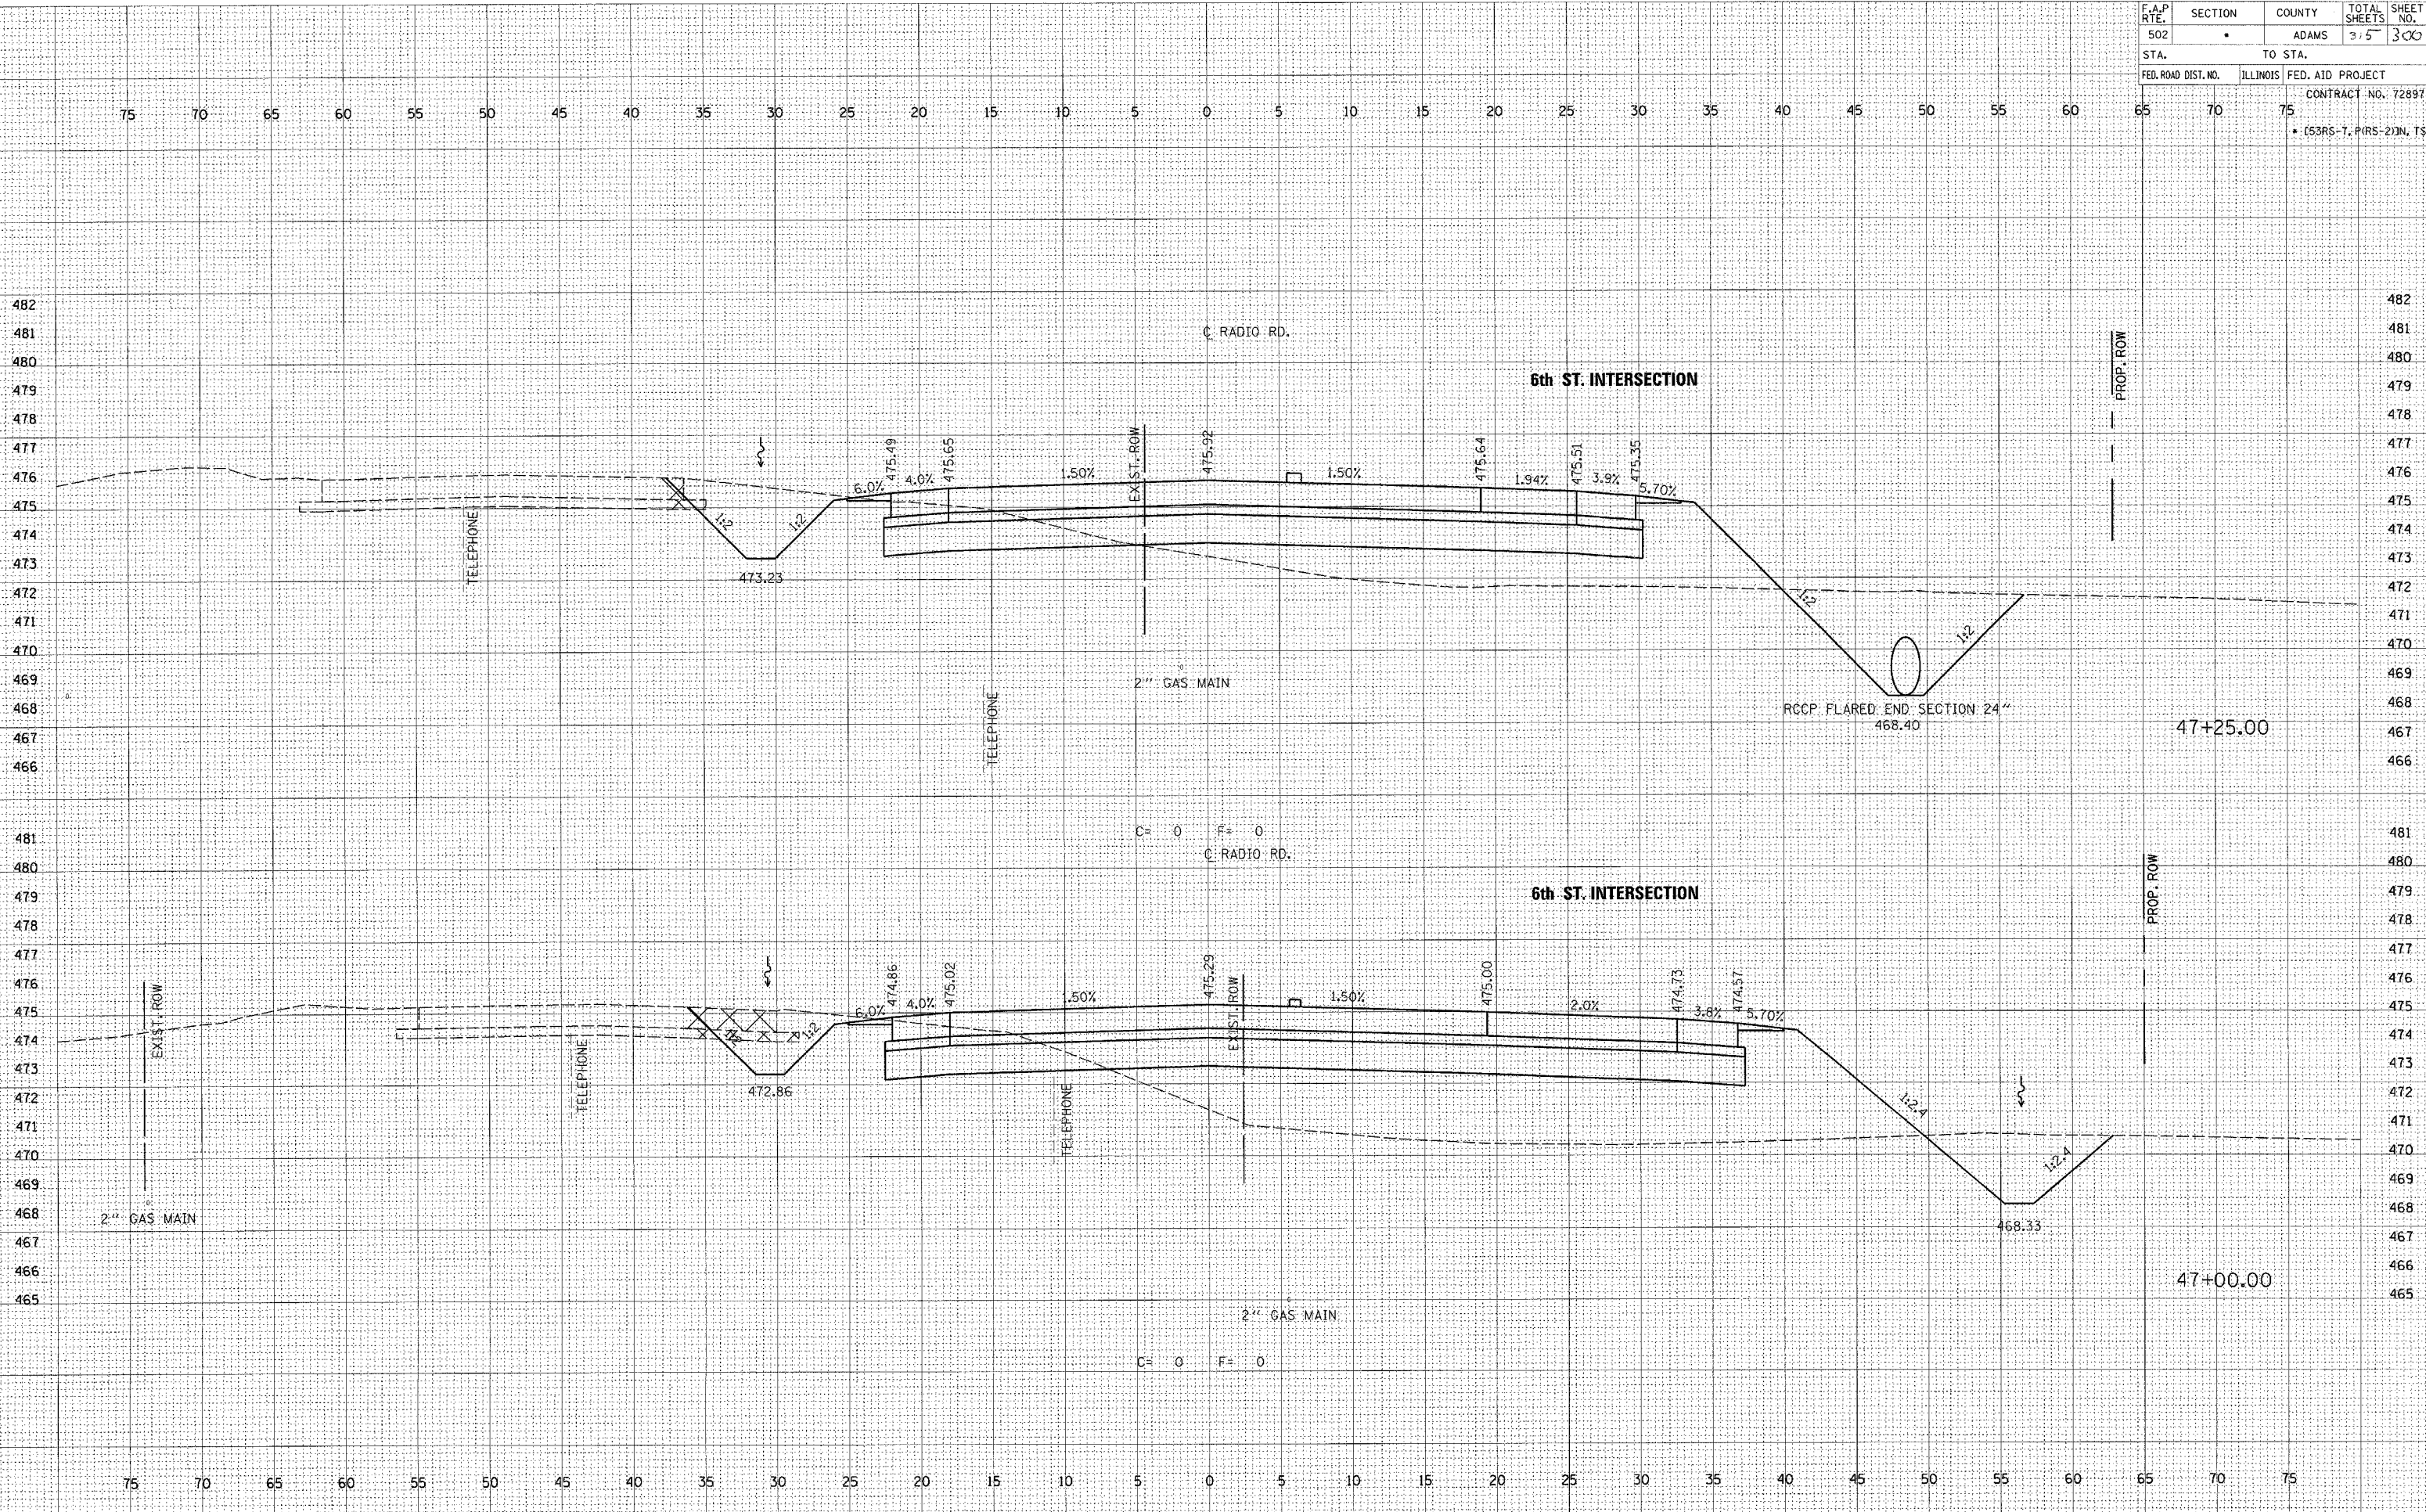

DATE  
BY  
PROJECTED  
PLOTTED  
TEMPLATE  
NOTE BOOK  
AREAS CHECKED

DATE  
BY  
PROJECTED  
PLOTTED  
TEMPLATE  
NOTE BOOK  
AREAS CHECKED

DATE  
BY  
PROJECTED  
PLOTTED  
TEMPLATE  
NOTE BOOK  
AREAS CHECKED