


F.A.P. RTE.	SECTION	COUNTY	TOTAL SHEETS	SHEET NO.
*	**	BROWN	89	8
STA.		TO STA.		
FED. ROAD DIST. NO.		ILLINOIS FED. AID PROJECT		
* LA GRANGE WETLAND BANK		** 06 WETLAND MITIGATION NO. 1		

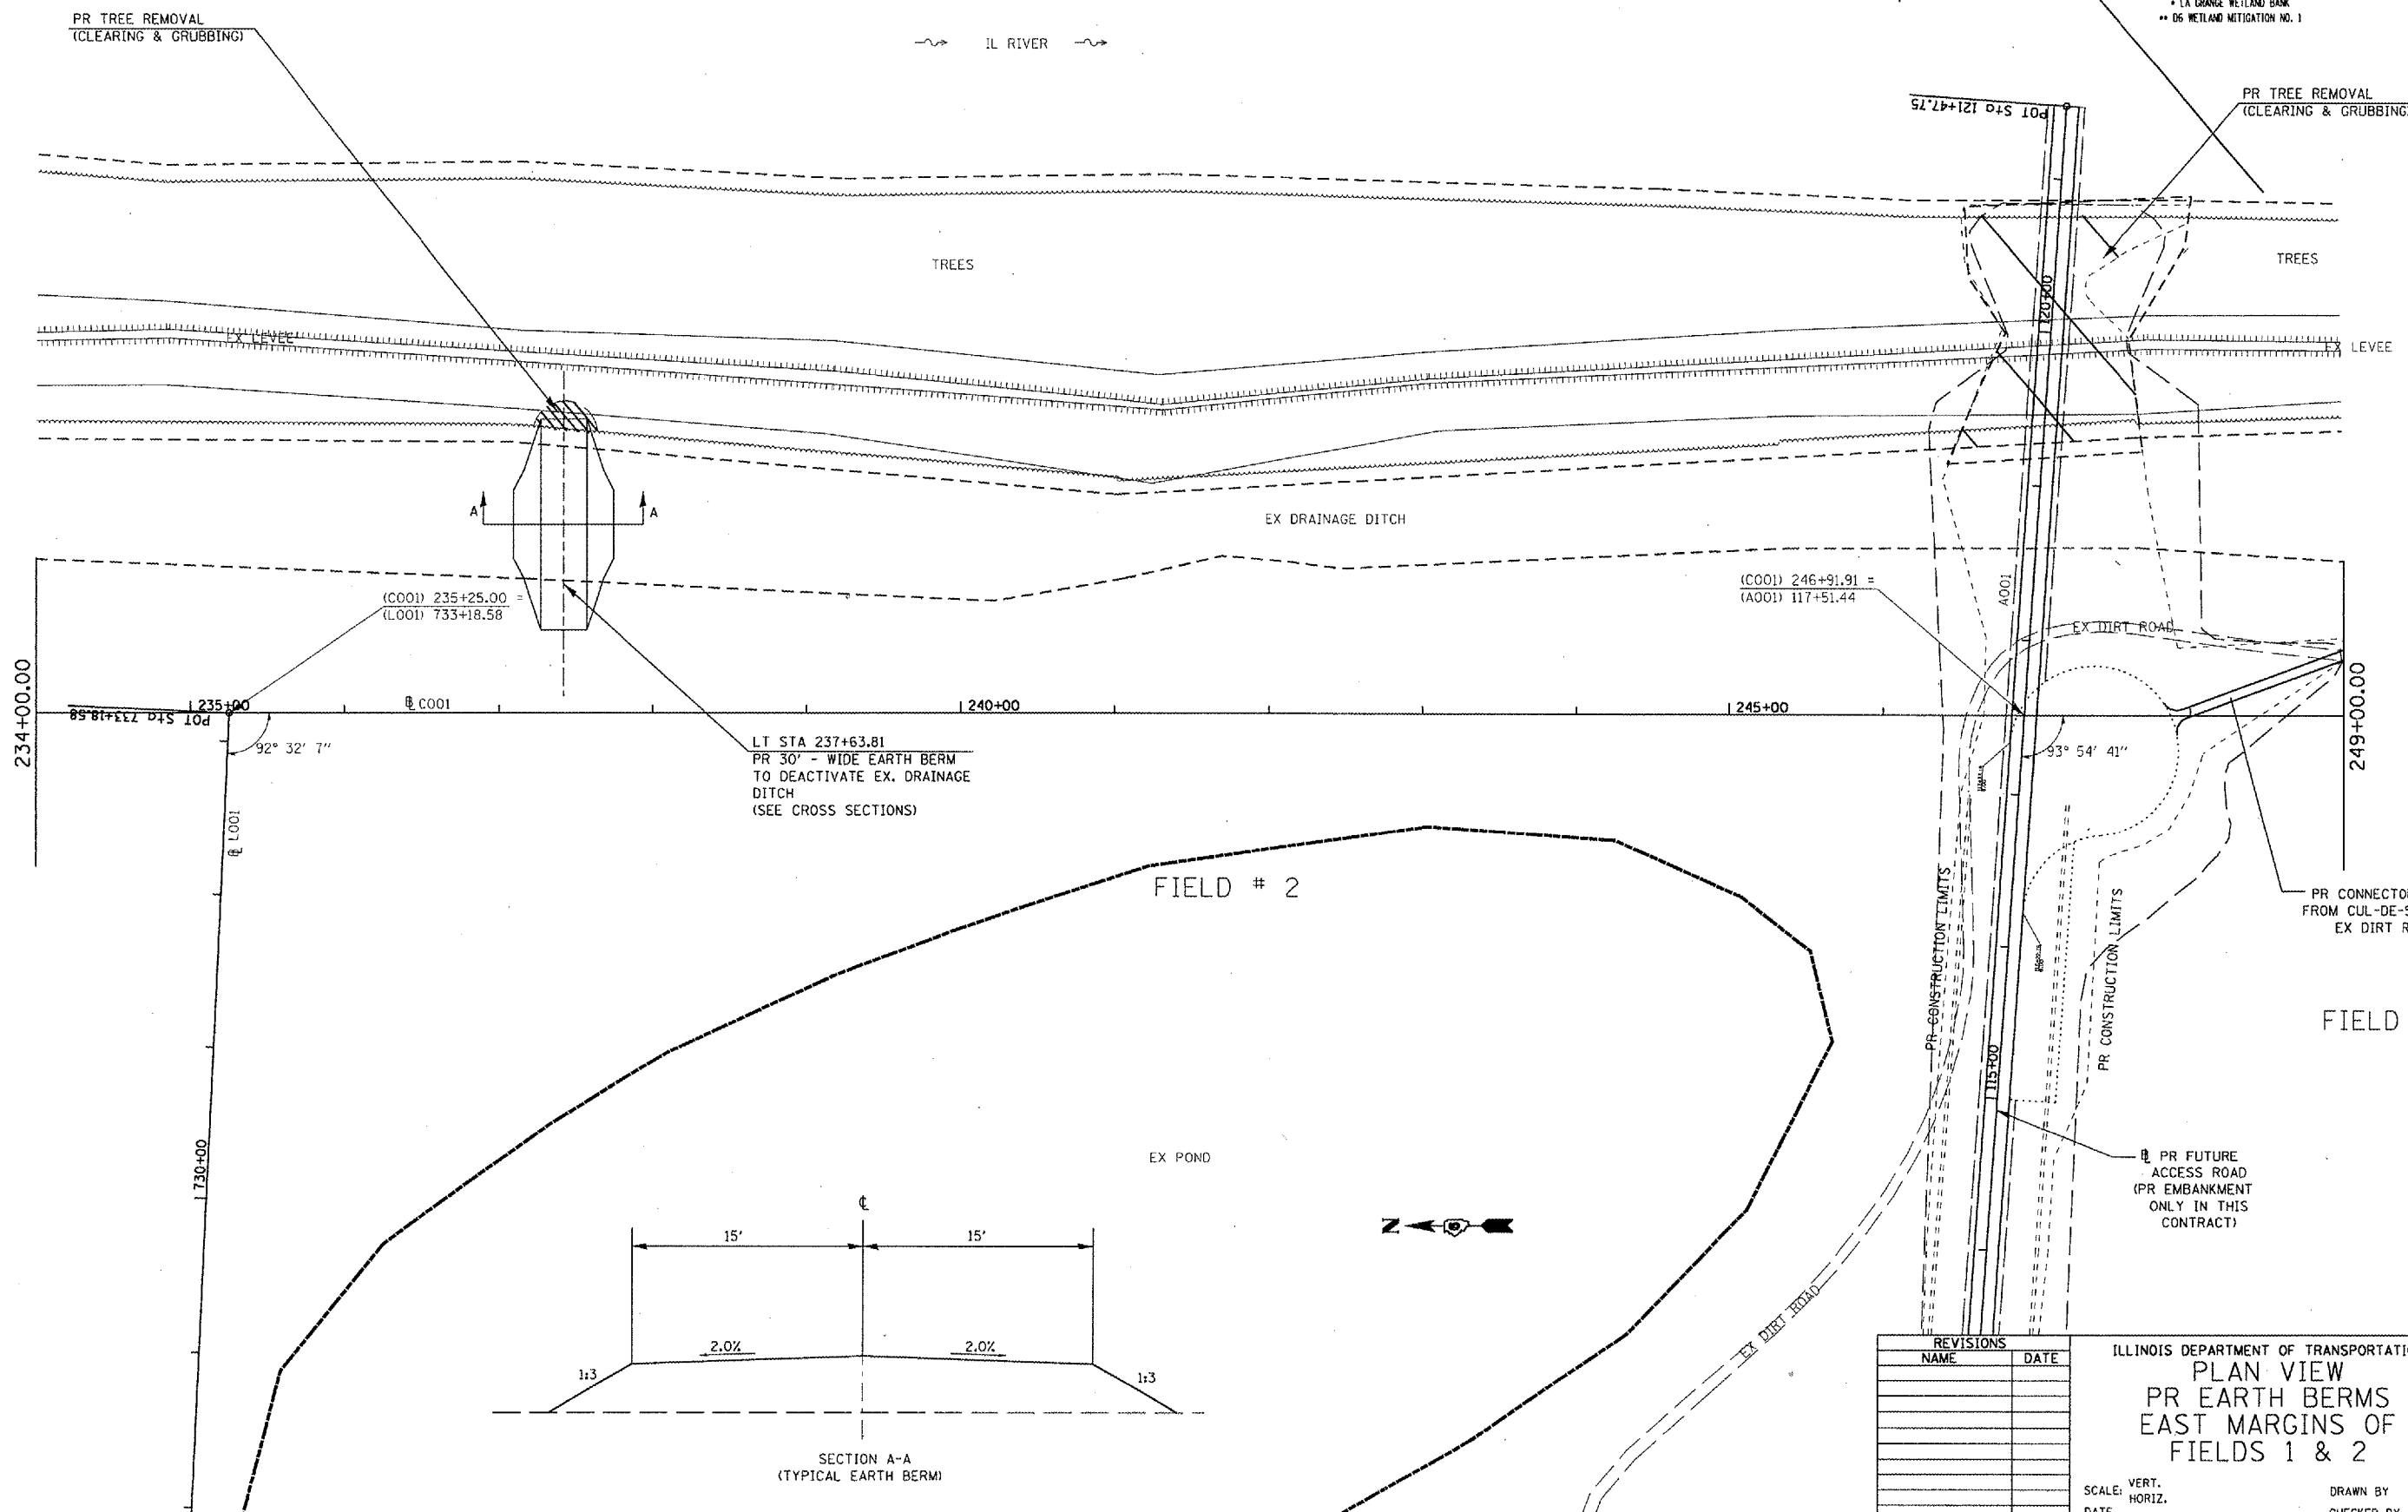

PLOT DATE = 2/19/2005  
FILE NAME = c:\projects\0858280\shw\plan05.dgn  
PLOT SCALE = 1/8" = 1' IN.  
REFERENCE = WEP\*