



F.A.P. RTE.	SECTION	COUNTY	TOTAL SHEETS	SHEET NO.
.	**	BROWN	89	10
STA.		TO STA.		
FED. ROAD DIST. NO.	ILLINOIS	FED. AID PROJECT		
* LA GRANGE WETLAND BANK				
** D6 WETLAND MITIGATION NO. 1				

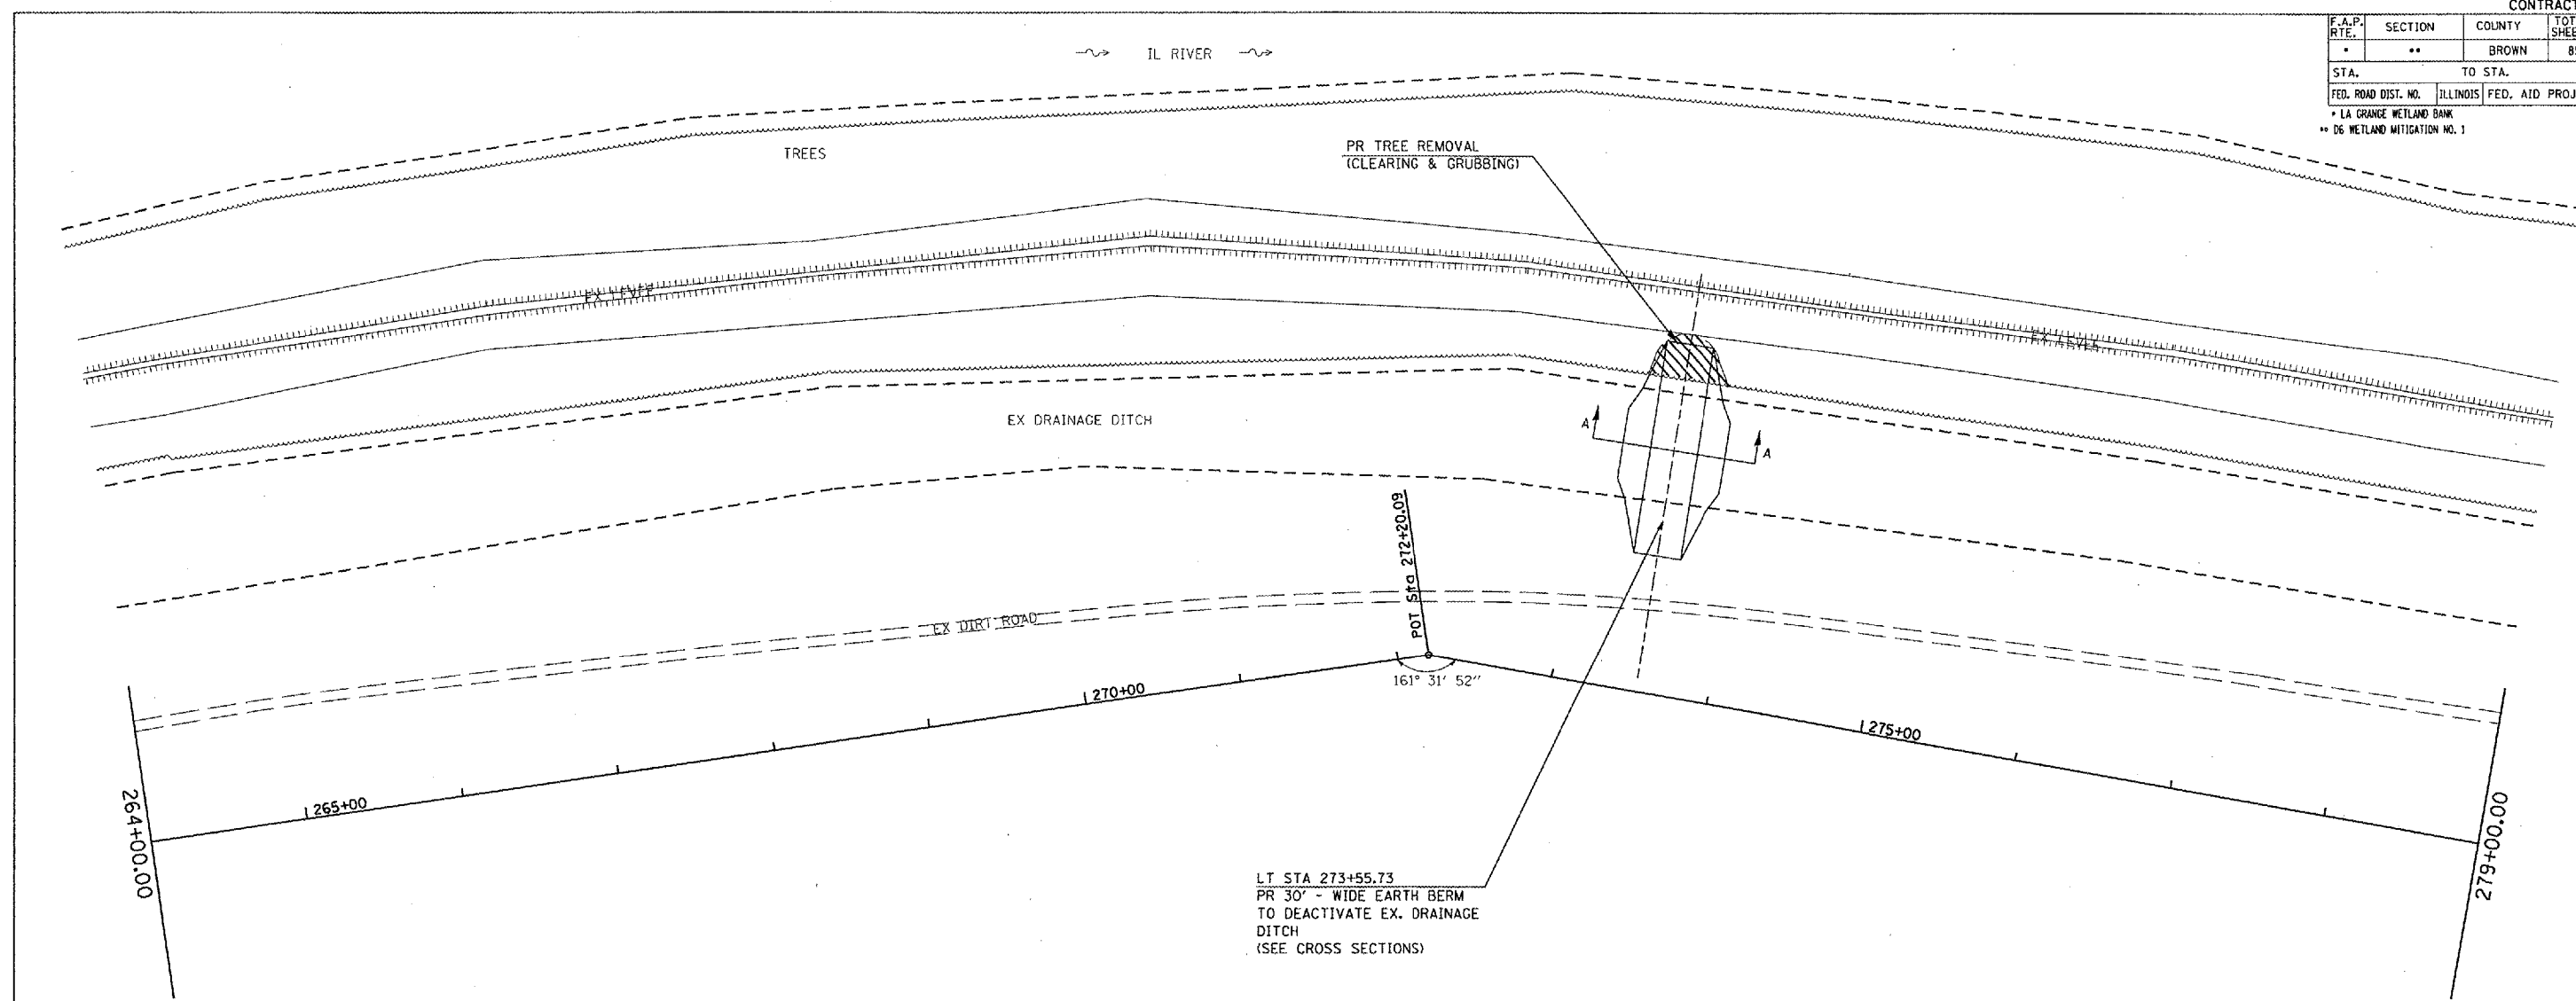

FIELD # 2

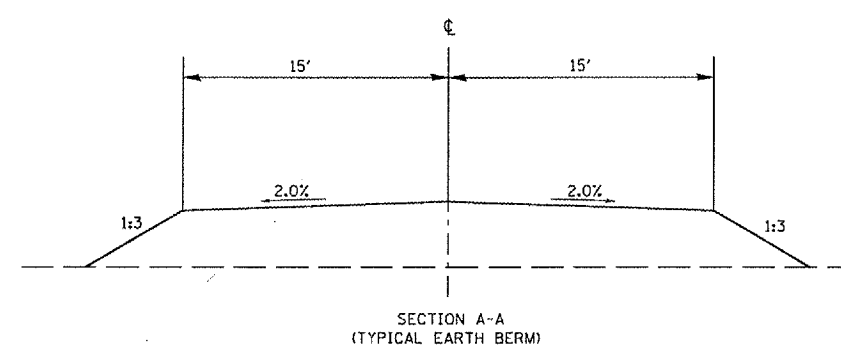

REVISIONS	
NAME	DATE

ILLINOIS DEPARTMENT OF TRANSPORTATION  
**PLAN VIEW**  
 PR EARTH BERMS  
 EAST MARGINS OF  
 FIELDS 1 & 2

SCALE: VERT. \_\_\_\_\_  
 HORIZ. \_\_\_\_\_  
 DATE \_\_\_\_\_

DRAWN BY BDK  
 CHECKED BY JCN

PLAT DATE = 2/1/2005  
 FILE NAME = c:\p\projects\72939\plan\c001.dwg  
 SCALE = 1/8" = 1' / IN.  
 REFERENCE = NONE