
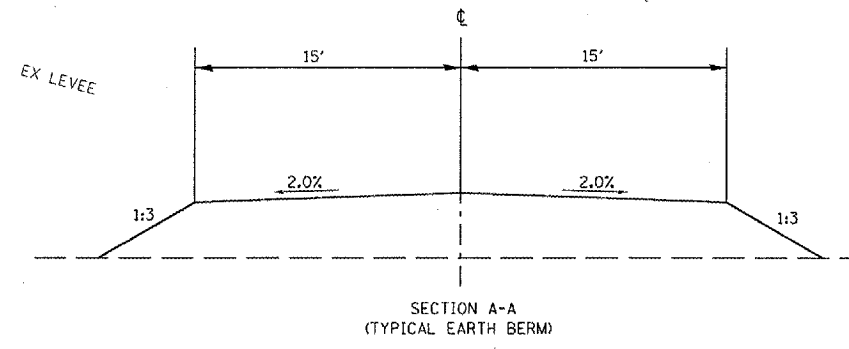


F.A.P. RTE.	SECTION	COUNTY	TOTAL SHEETS	SHEET NO.
*	**	BROWN	89	13
STA.		TO STA.		
FED. ROAD DIST. NO.	ILLINOIS	FED. AID PROJECT		
* LA GRANGE WETLAND BANK				
** D6 WETLAND MITIGATION NO. 1				

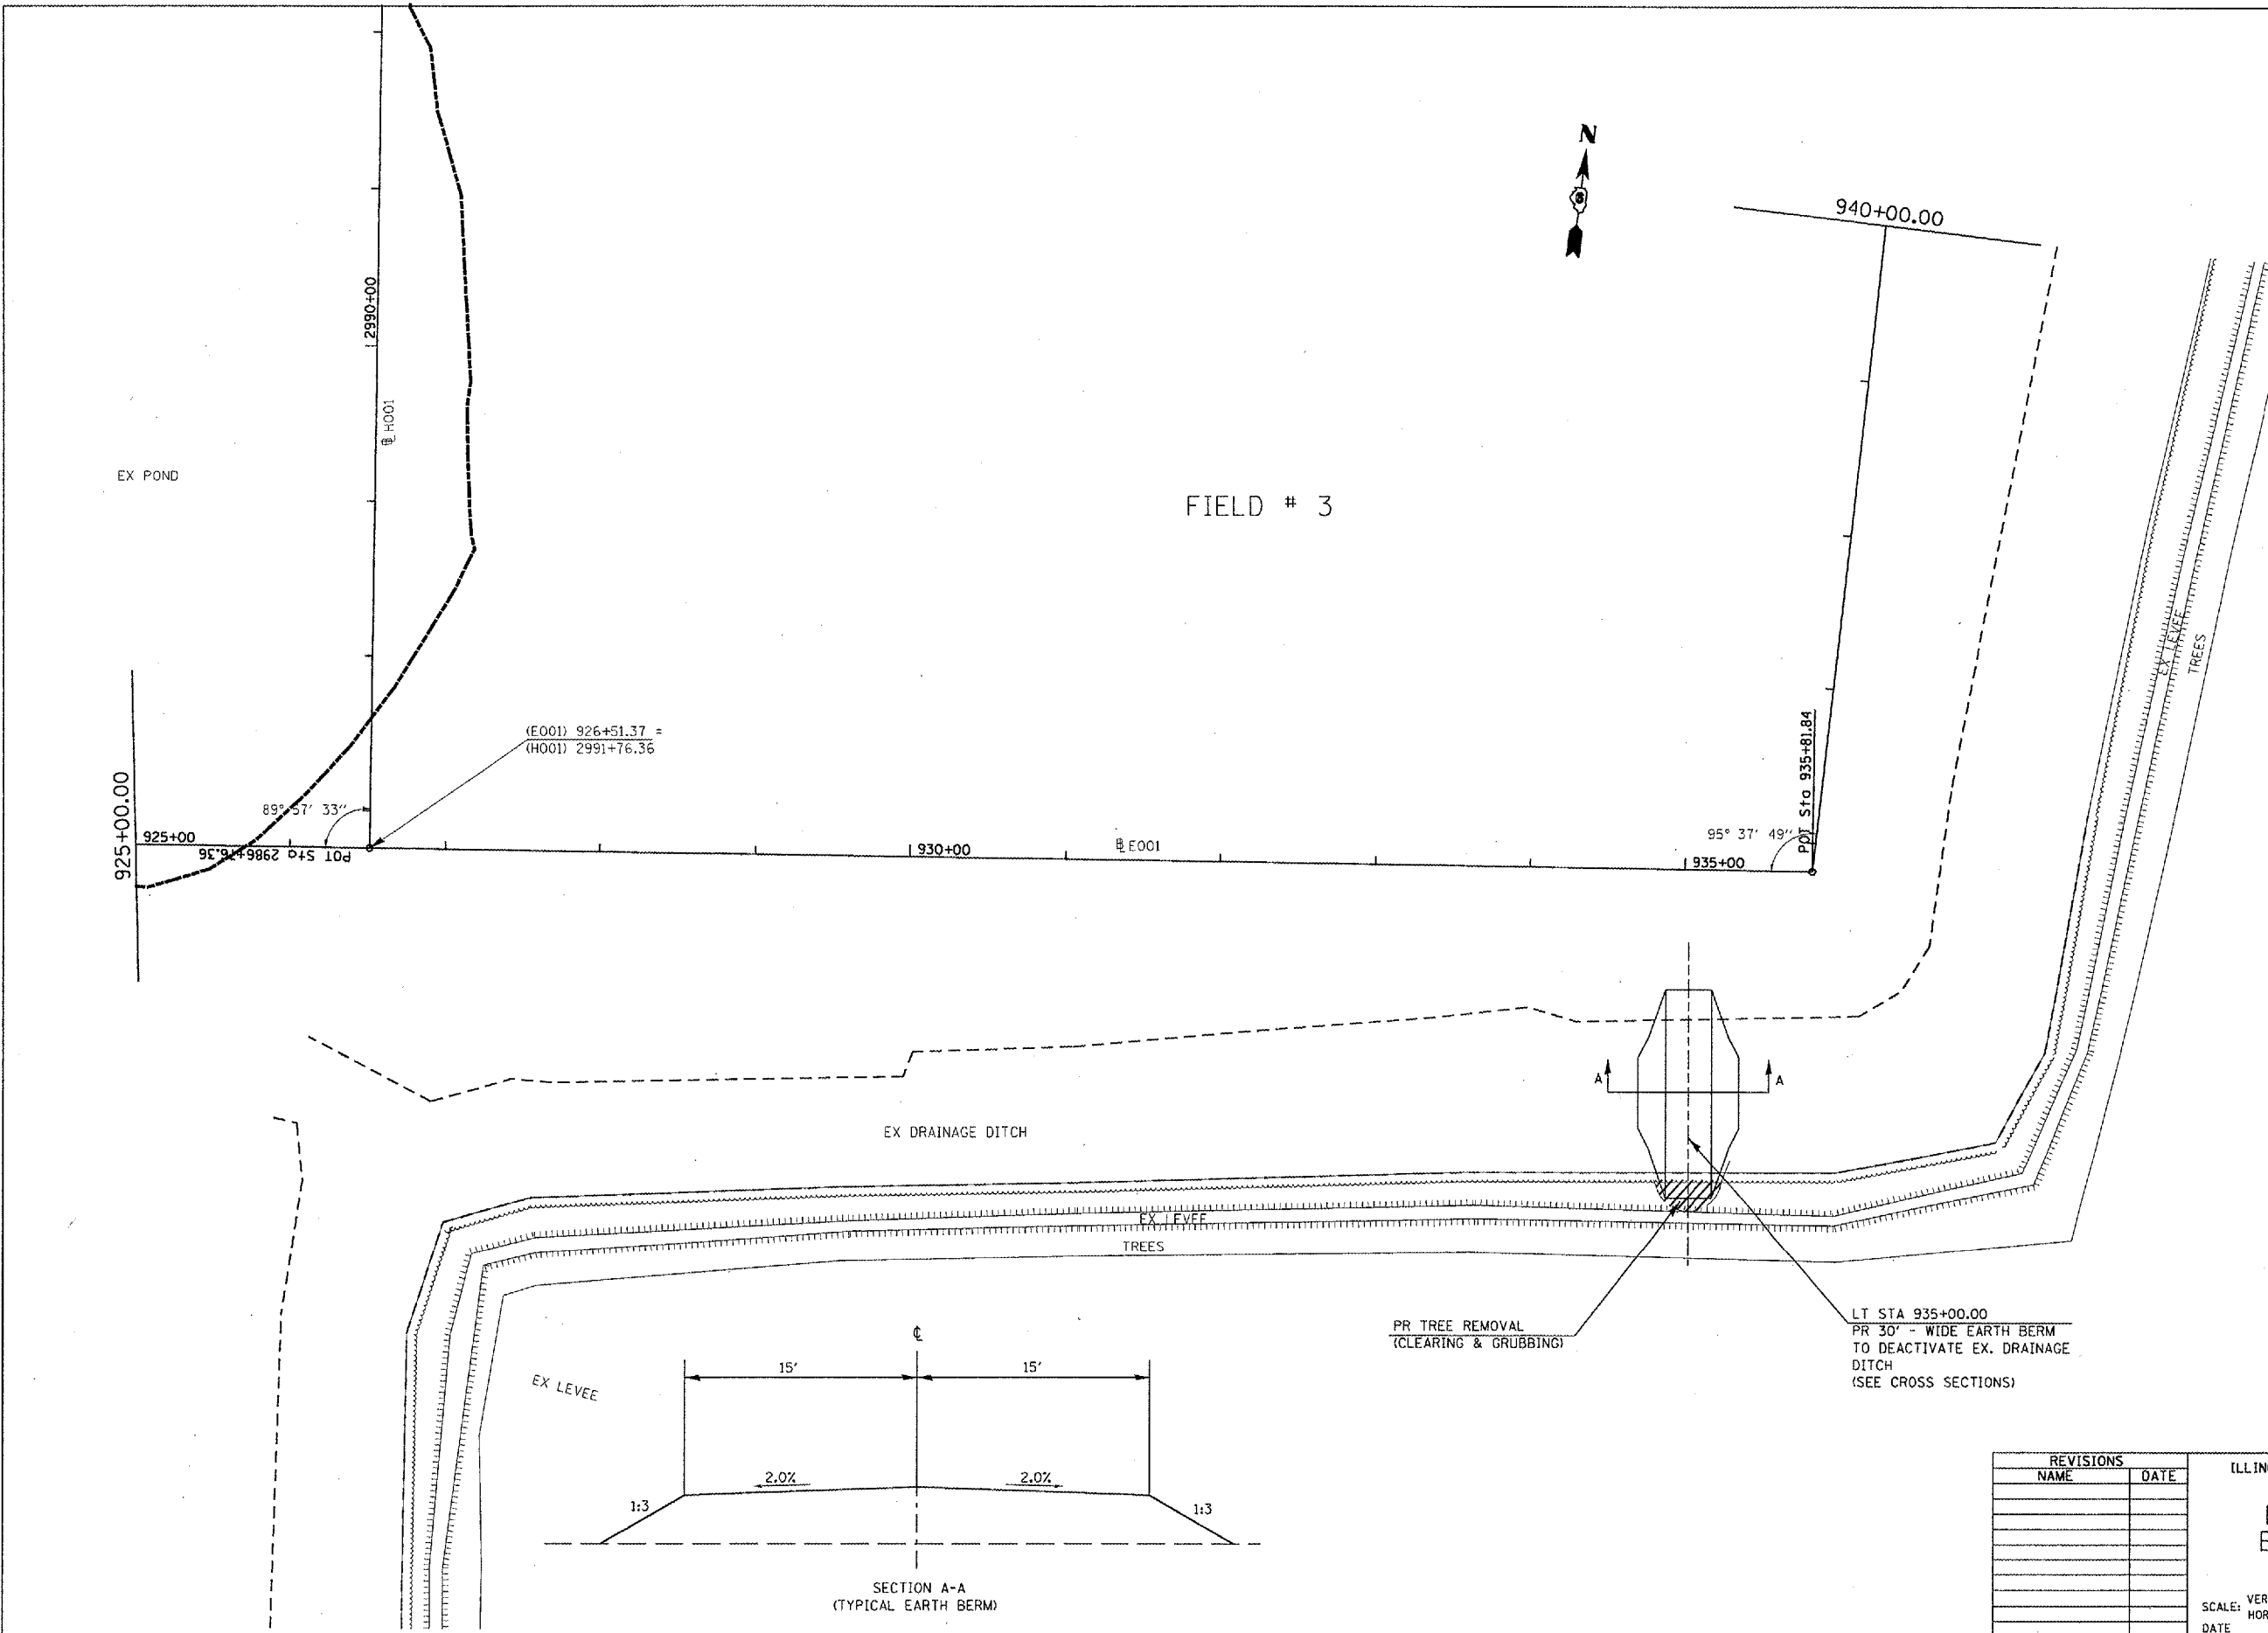

REVISIONS	
NAME	DATE

ILLINOIS DEPARTMENT OF TRANSPORTATION
PLAN VIEW
PR EARTH BERMS
EAST MARGINS OF
FIELD 3

SCALE: VERT. / HORIZ.
 DATE

DRAWN BY BDK
 CHECKED BY JCN

PLOT DATE = 2/19/2005
 FILE NAME = c:\projects\72939\plan2.dgn
 PLOT SCALE = 1/8" = 1' / IN.
 REFERENCE = #REF*