


F.A.P. RTE.	SECTION	COUNTY	TOTAL SHEETS	SHEET NO.
-	**	BROWN	89	23
STA.		TO STA.		
FED. ROAD DIST. NO.		ILLINOIS	FED. AID PROJECT	
* LA GRANGE WETLAND BANK ** D6 WETLAND MITIGATION NO. 1				

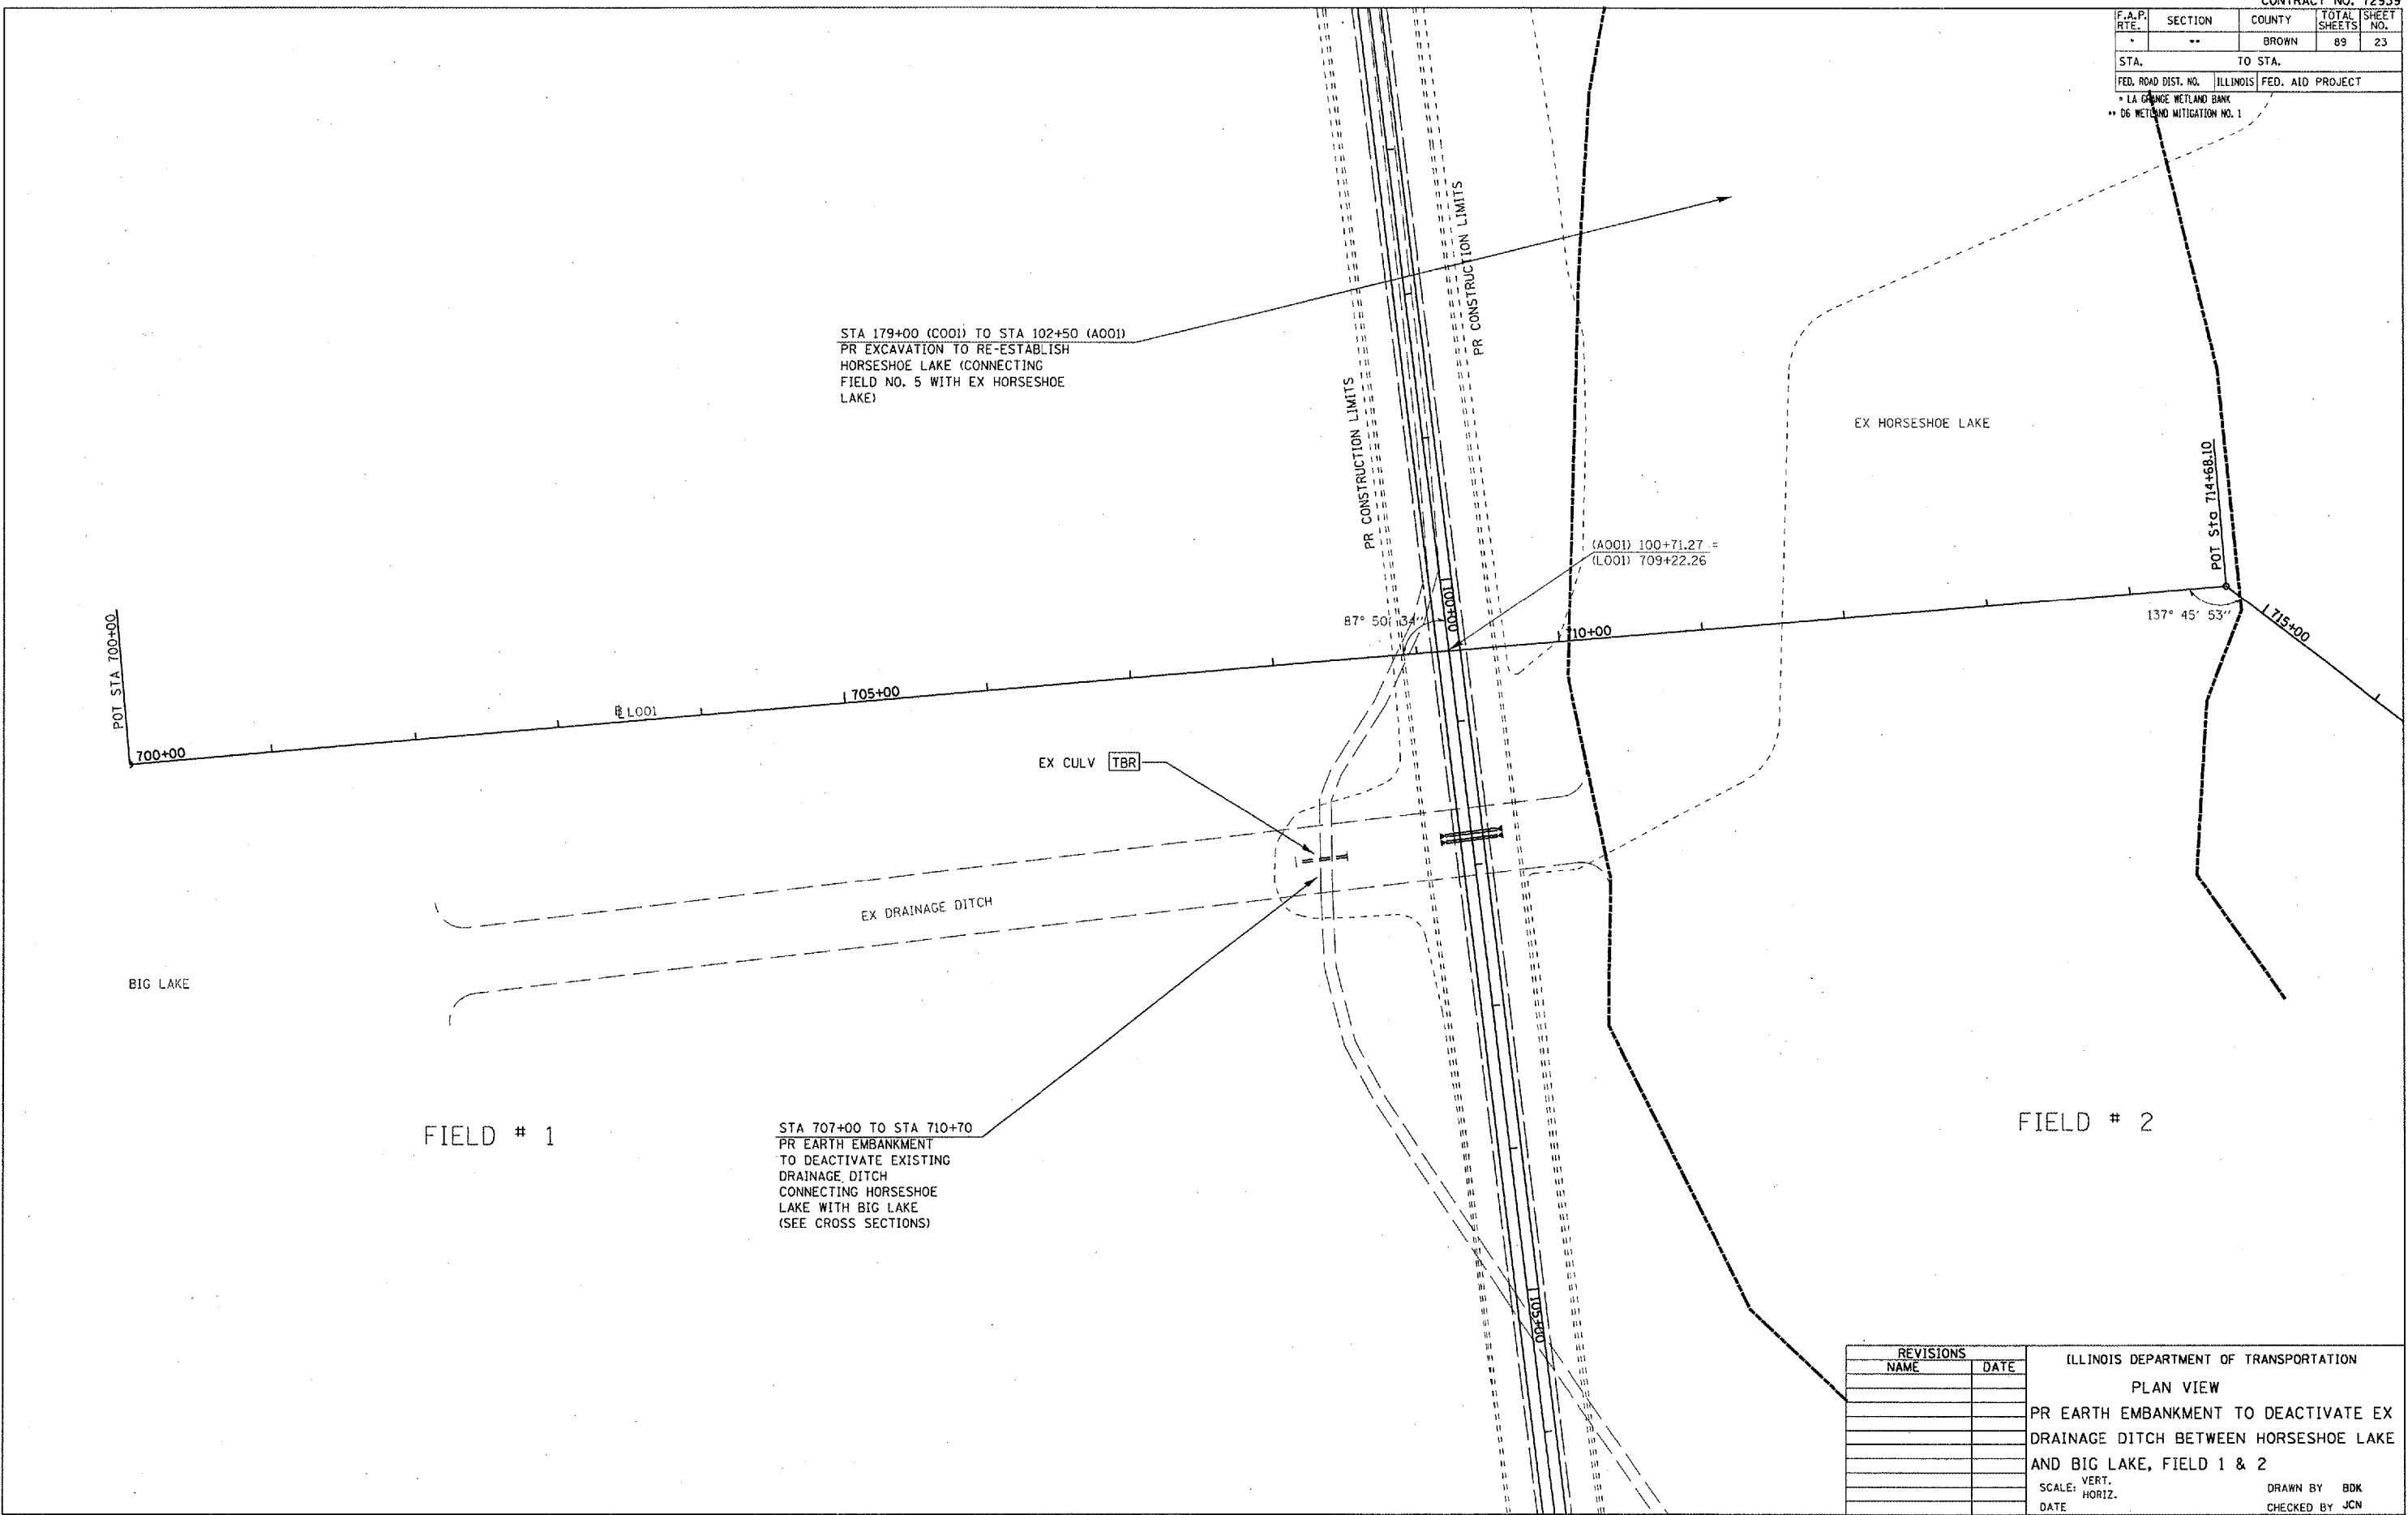

REVISIONS		ILLINOIS DEPARTMENT OF TRANSPORTATION PLAN VIEW PR EARTH EMBANKMENT TO DEACTIVATE EX DRAINAGE DITCH BETWEEN HORSESHOE LAKE AND BIG LAKE, FIELD 1 & 2 SCALE: VERT. HORIZ. DATE	DRAWN BY BDK CHECKED BY JCN
NAME	DATE		

PLOT DATE = 2/9/2005
 FILE NAME = c:\projects\72939\shp\4.dgn
 PLOT SCALE = 1/8"=1'-0"
 REFERENCE = #REF#