


F.A.P. RTE.	SECTION	COUNTY	TOTAL SHEETS	SHEET NO.
*	**	BROWN	89	24

STA.	TO STA.
FED. ROAD DIST. NO.	ILLINOIS FED. AID PROJECT

* LA GRANGE WETLAND BANK
 ** DG WETLAND MITIGATION NO.

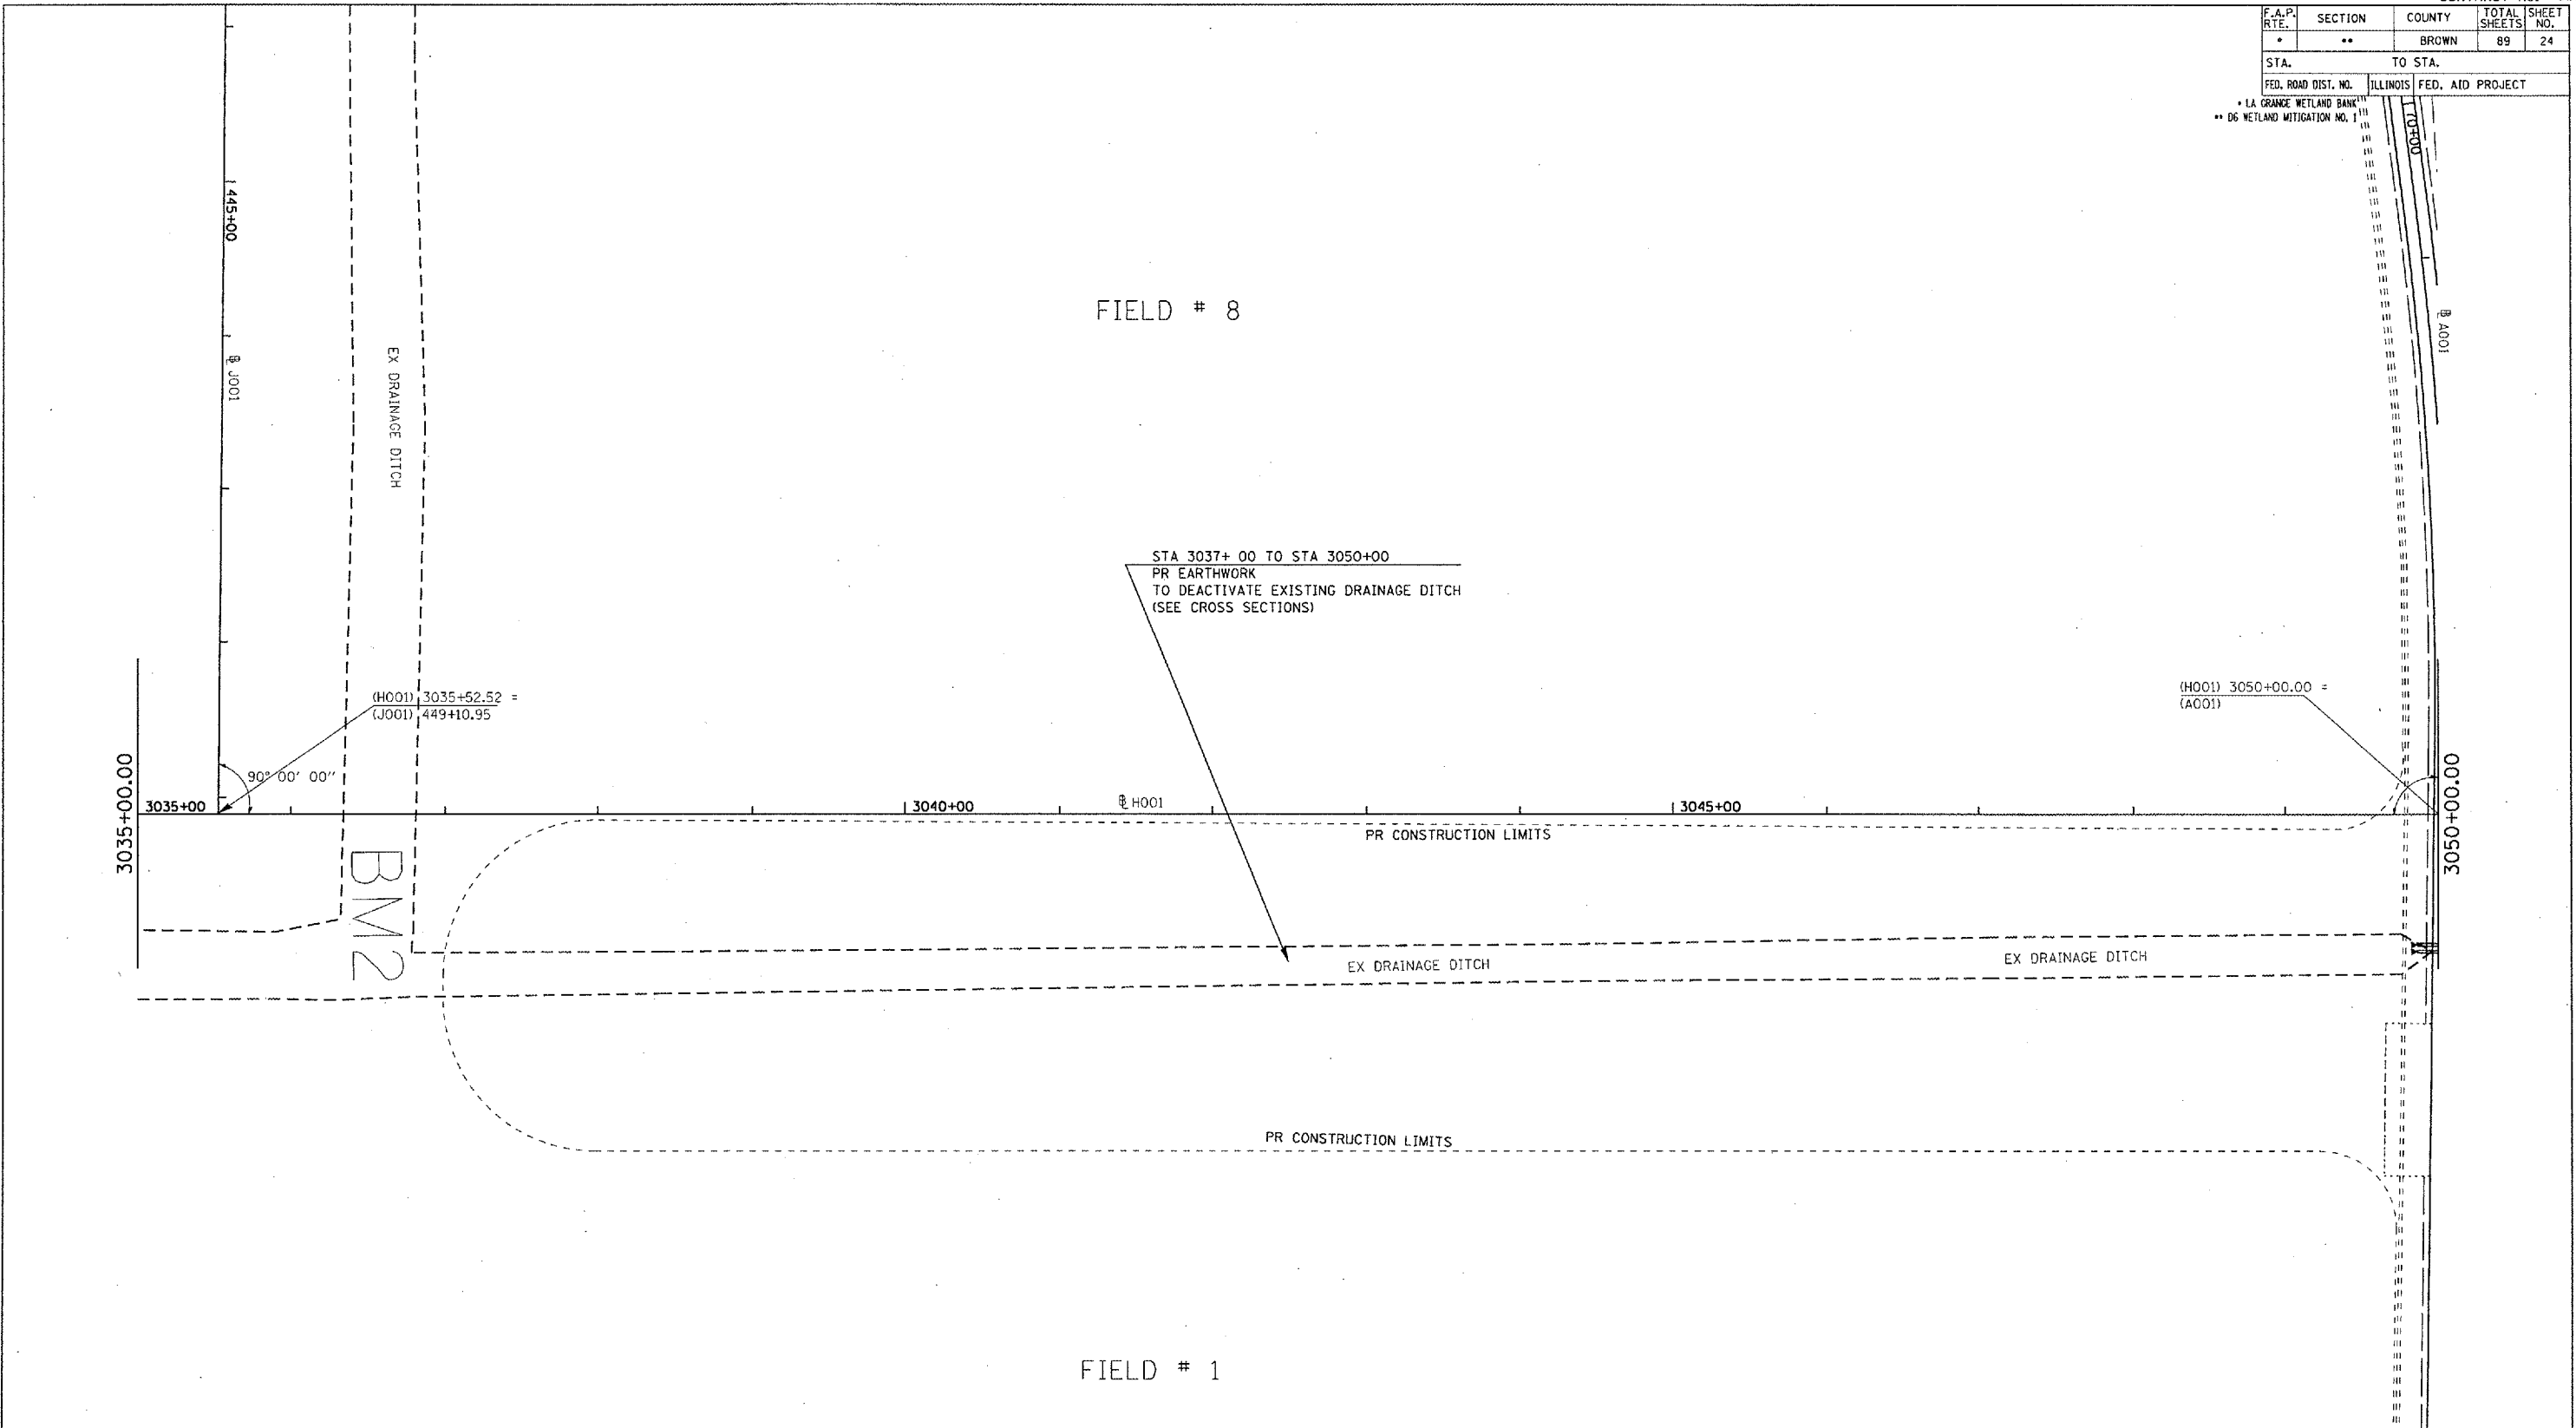

FIELD # 8

FIELD # 1

STA 3037+ 00 TO STA 3050+00
 PR EARTHWORK
 TO DEACTIVATE EXISTING DRAINAGE DITCH
 (SEE CROSS SECTIONS)

(H001) 3035+52.52 =
 (J001) 449+10.95

(H001) 3050+00.00 =
 (A001)

90° 00' 00"

3035+00.00

3035+00

3040+00

H001

3045+00

3050+00.00

3050+00.00

BM2

PR CONSTRUCTION LIMITS

EX DRAINAGE DITCH

EX DRAINAGE DITCH

PR CONSTRUCTION LIMITS

PLOT DATE = 2/2/2005
 FILE NAME = c:\p\meta\d650395\wp\p1.dgn
 PLOT SCALE = 1/8" = 1' IN.
 REFERENCE = #REF#

REVISIONS	
NAME	DATE

ILLINOIS DEPARTMENT OF TRANSPORTATION
 PLAN VIEW
 PR EARTHWORK TO
 DEACTIVATE EXISTING
 DRAINAGE DITCH
 BETWEEN FIELDS 1 & 8
 SCALE: VERT. DRAWN BY BDK
 HORIZ. CHECKED BY JCN
 DATE