


LA GRANGE WETLAND BANK
D6 WETLAND MITIGATION NO. 1

F.A.P. RTE.	SECTION	COUNTY	TOTAL SHEETS	SHEET NO.
*	**	BROWN	89	37
STA. 237+63.81 TO STA. 250+42.52			460	
FED. ROAD DIST. NO.	ILLINOIS	FED. AID PROJECT		

FINAL SURVEY	DATE
BY	
REVIEWED	
DATE	
BY	
REVIEWED	
DATE	
BY	
REVIEWED	
DATE	

ORIGINAL SURVEY	DATE
BY	
REVIEWED	
DATE	
BY	
REVIEWED	
DATE	
BY	
REVIEWED	
DATE	

PLT DATE = 2/4/2005
FILE NAME = c:\pwworkspace\4550305\4550305\4550305.dwg
REFERENCE = R52A

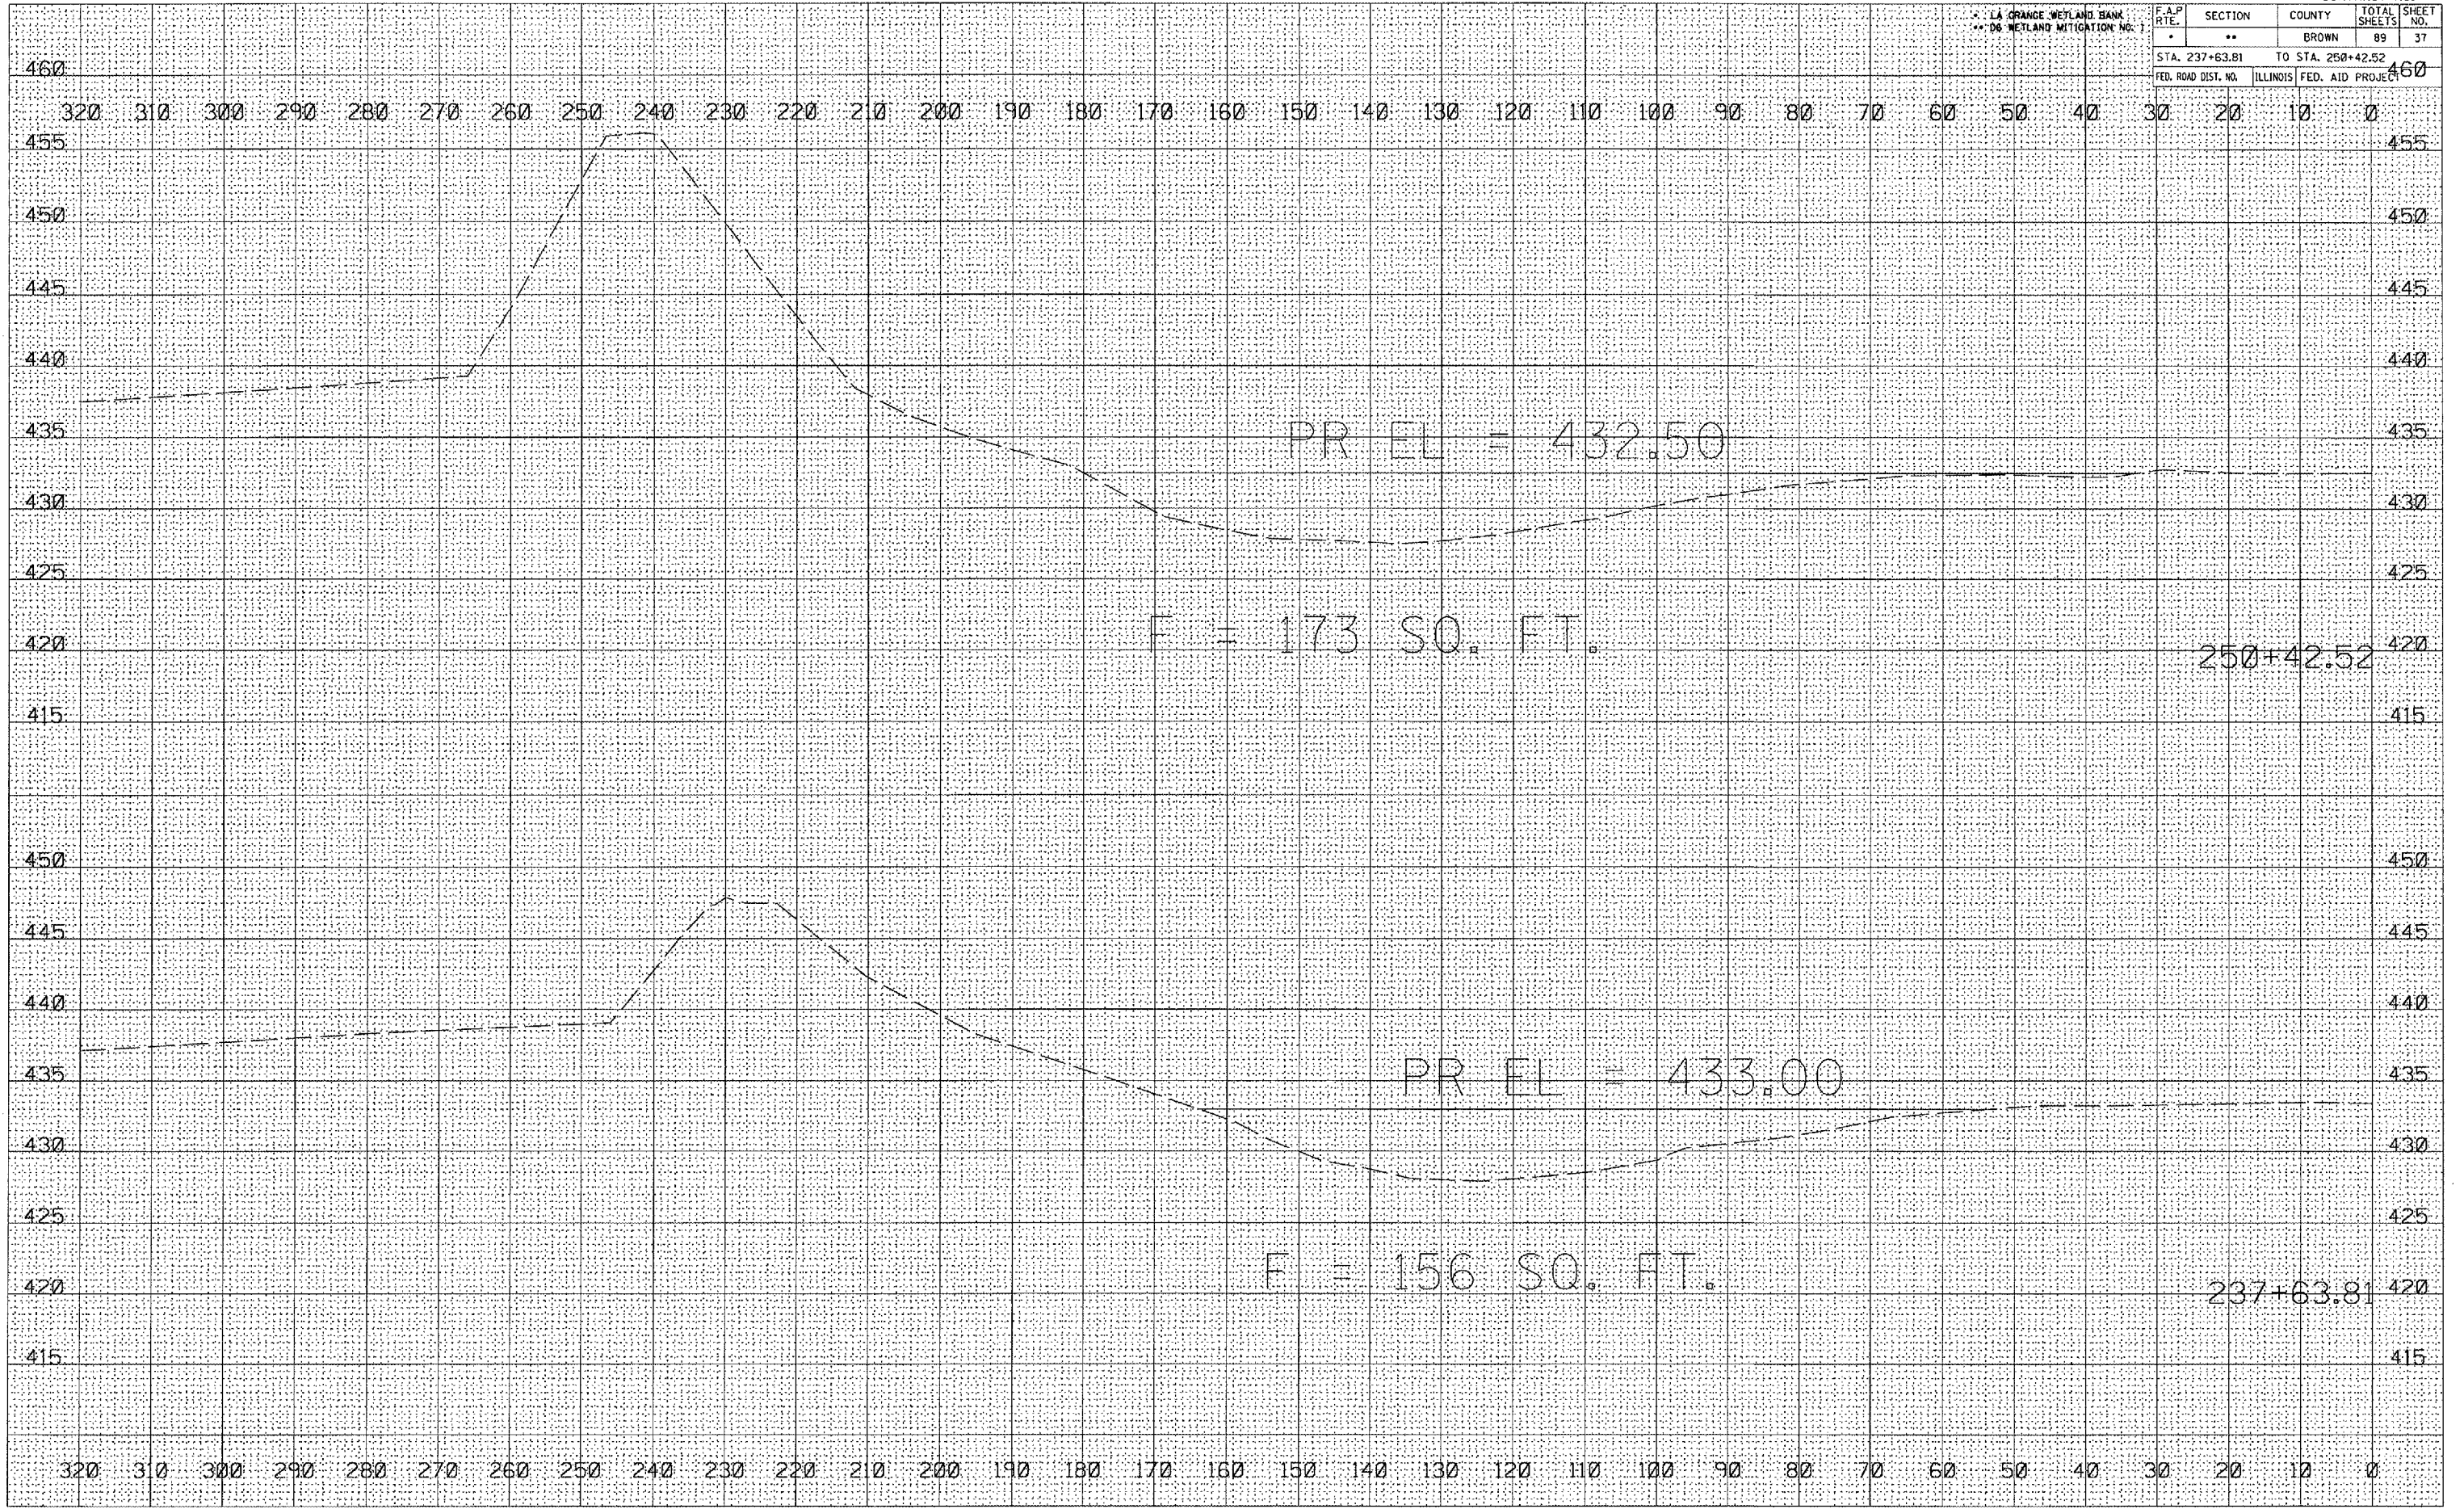

PR EARTH BERMS - EAST MARGINS, FIELDS 1 & 2