
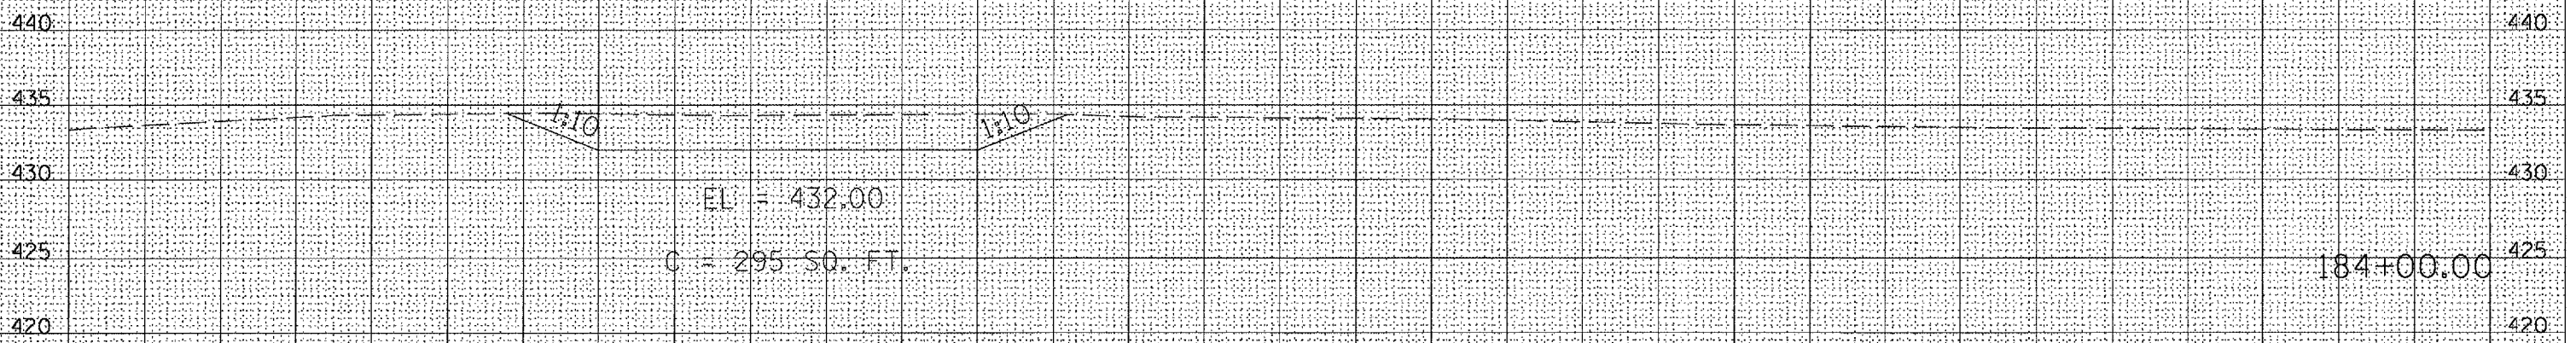


LA GRANGE WETLAND BANK
06 WETLAND MITIGATION NO. 1

F.A.P. RTE.	SECTION	COUNTY	TOTAL SHEETS	SHEET NO.
*	**	BROWN	89	45
STA. 184+00.00		TO STA. 185+00.00		
FED. ROAD DIST. NO.	ILLINOIS	FED. AID PROJECT		

0 20 40 

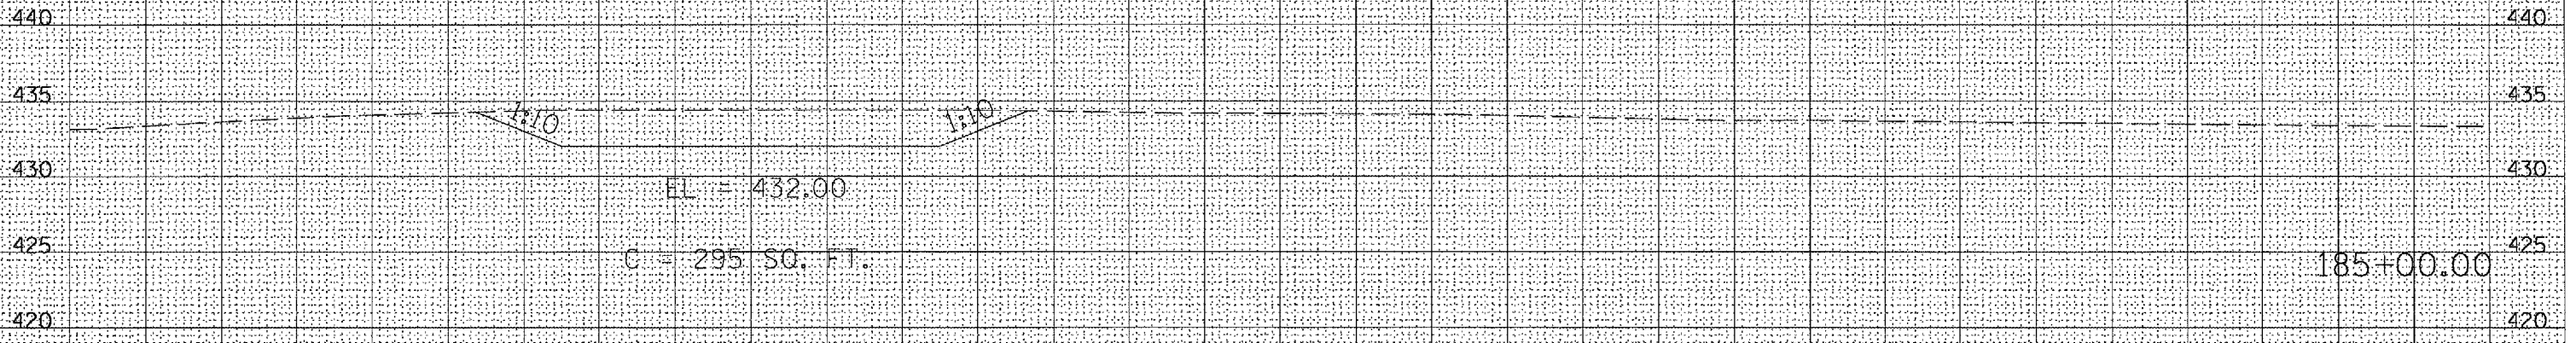

0 20 40 

DATE	
BY	
FINAL SURVEY	
NOTE BOOK	
AREAS CHECKED	

DATE	
BY	
ORIGINAL SURVEY	
NOTE BOOK	
AREAS CHECKED	

PLOT DATE = 2/1/2005
 PLOT SCALE = 1" = 20' HORIZ. / 1" = 4' VERT.
 REFERENCE = BREV #