


LA GRANGE WETLAND BANK
D6 WETLAND MITIGATION NO. 1

F.A. RTE.	SECTION	COUNTY	TOTAL SHEETS	SHEET NO.
*	**	BROWN	89	68
STA. 64+00.00 TO STA. 66+00.00				
FED. ROAD DIST. NO.		ILLINOIS FED. AID PROJECT		

DATE	
BY	
FINAL SURVEY	
STAMPED	
PLOTTED	
NOTE BOOK	
NO.	
AREAS CHECKED	

DATE	
BY	
ORIGINAL SURVEY	
STAMPED	
PLOTTED	
NOTE BOOK	
NO.	
AREAS CHECKED	

PLOT DATE = 2/9/2005
 PLOT SCALE = 1" = 40'
 REFERENCE = #REF*

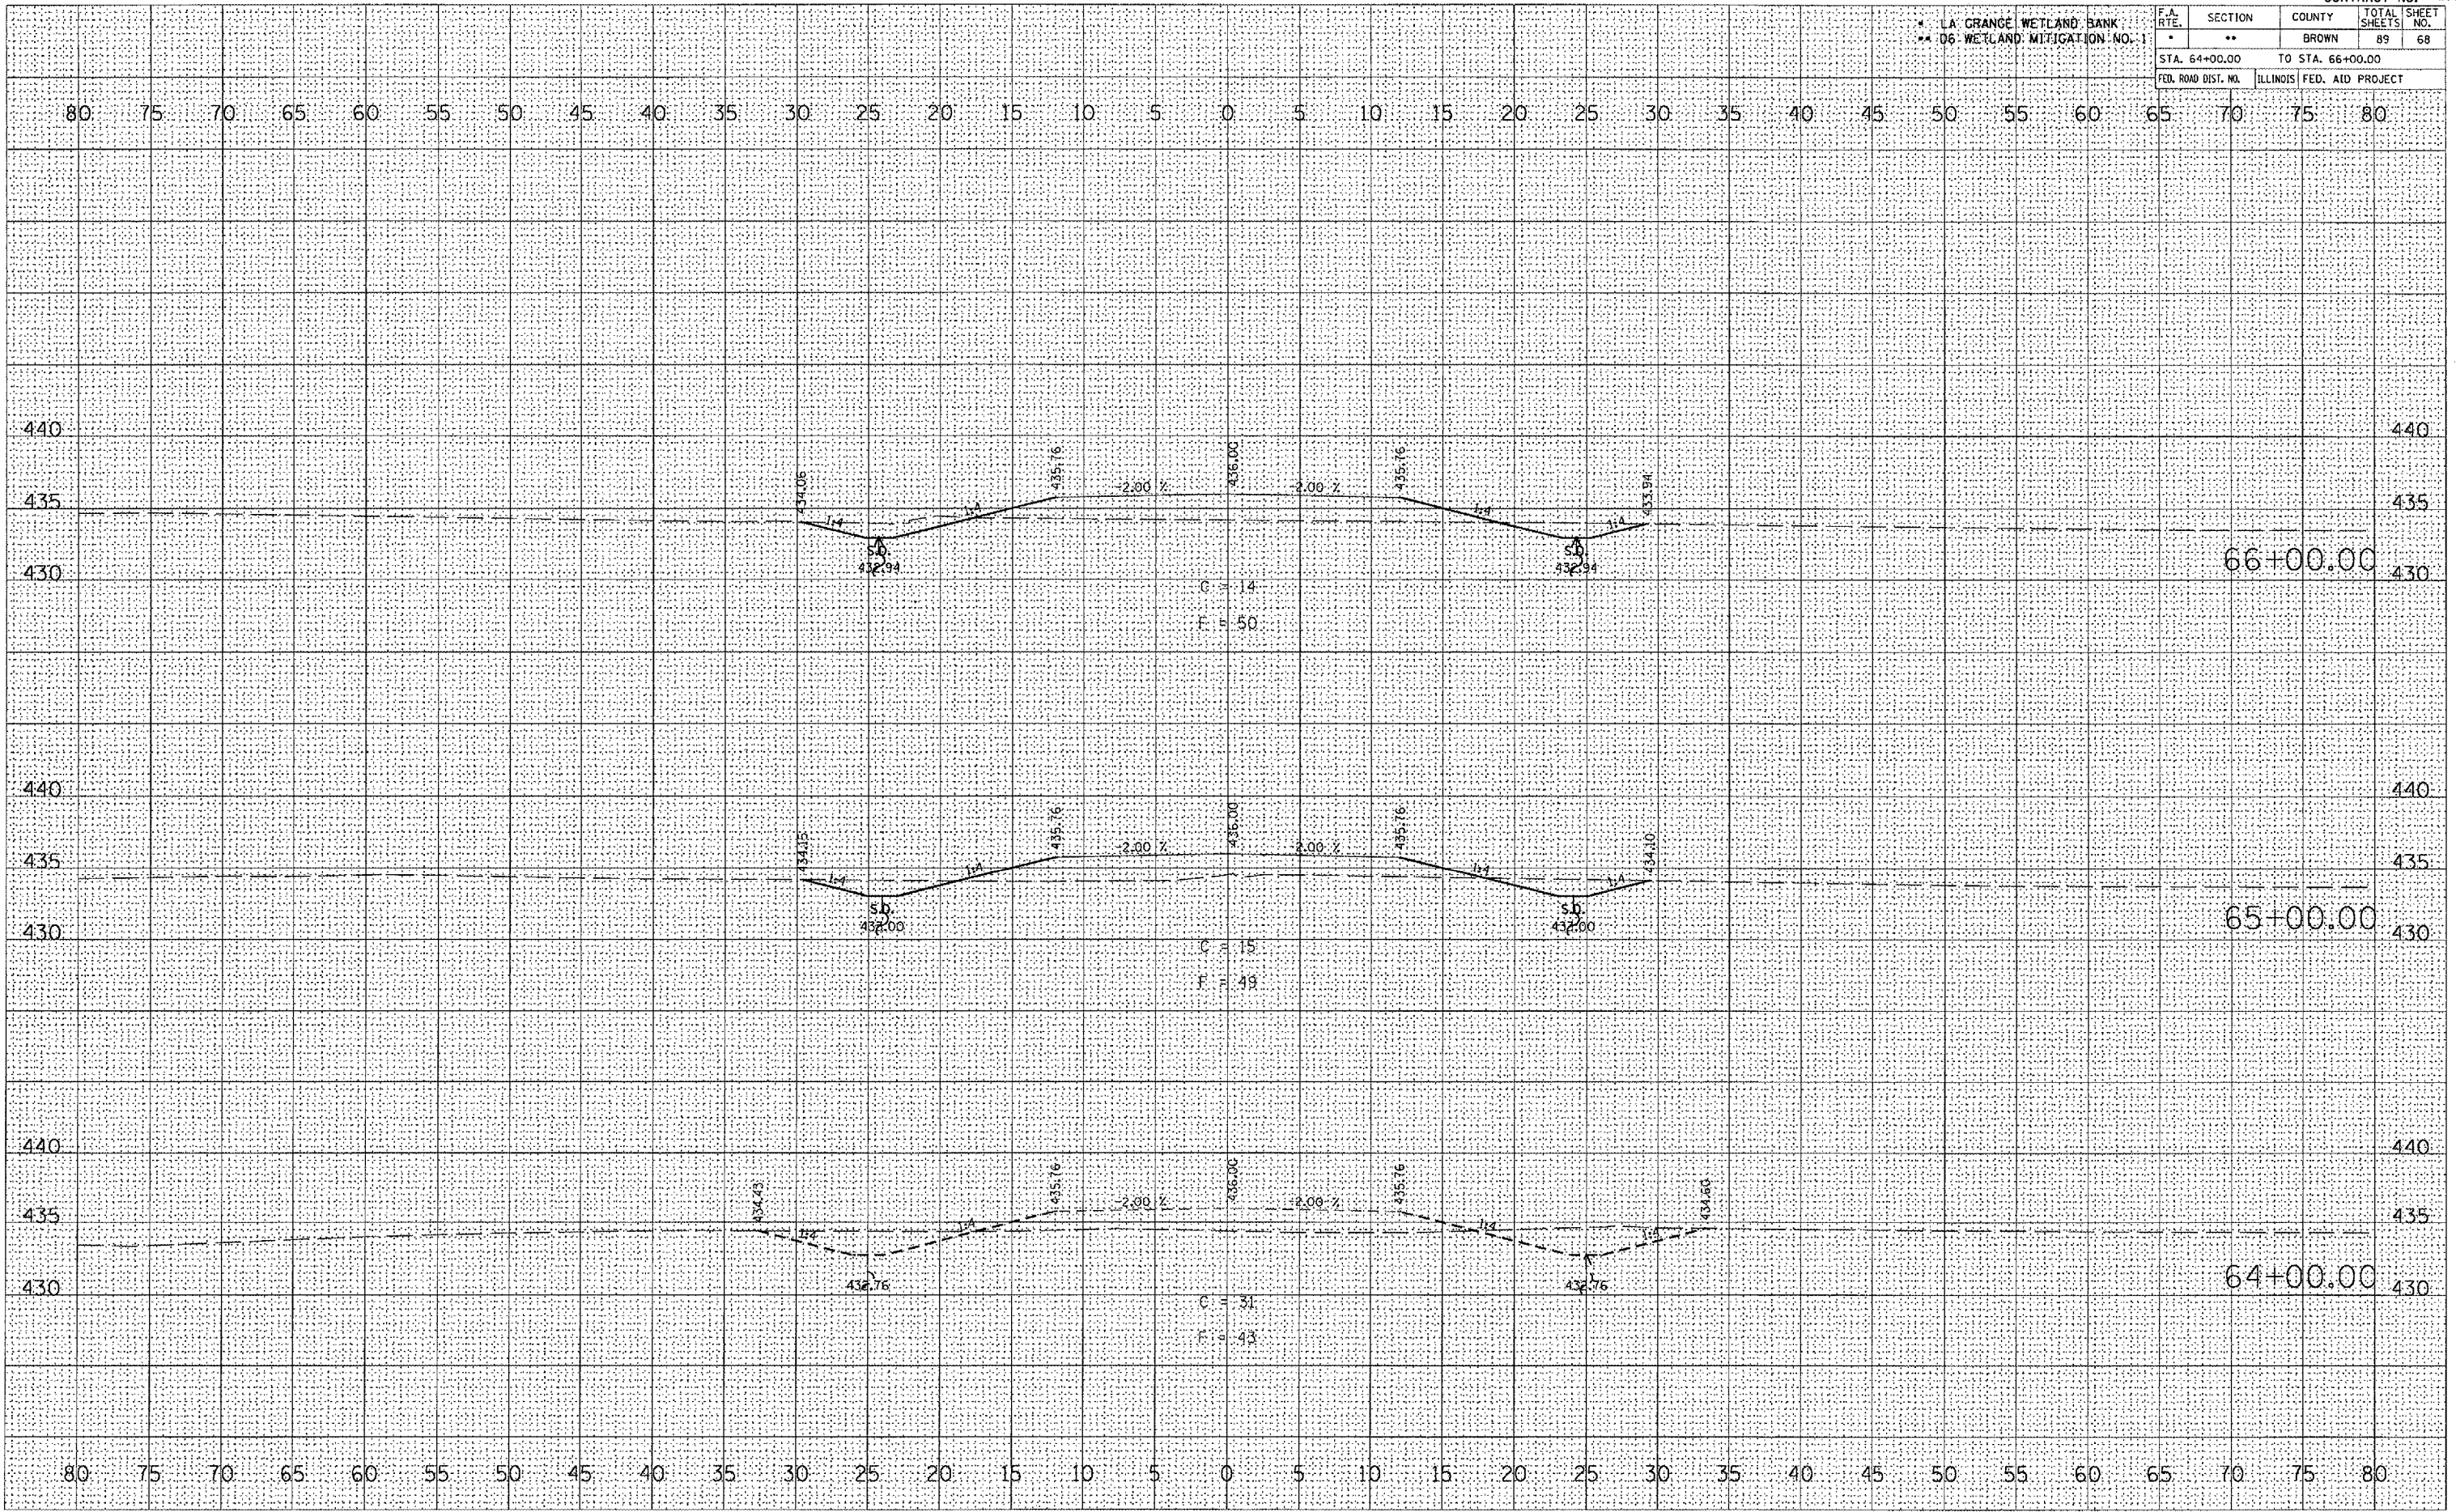

PR FUTURE ACCESS ROAD