


F.A.P. RTE.	SECTION	COUNTY	TOTAL SHEETS	SHEET NO.
663	(17X)TS-1	SANGAMON	10	6
STA.		TO STA.		
FED. ROAD DIST. NO.		ILLINOIS FED. AID PROJECT		

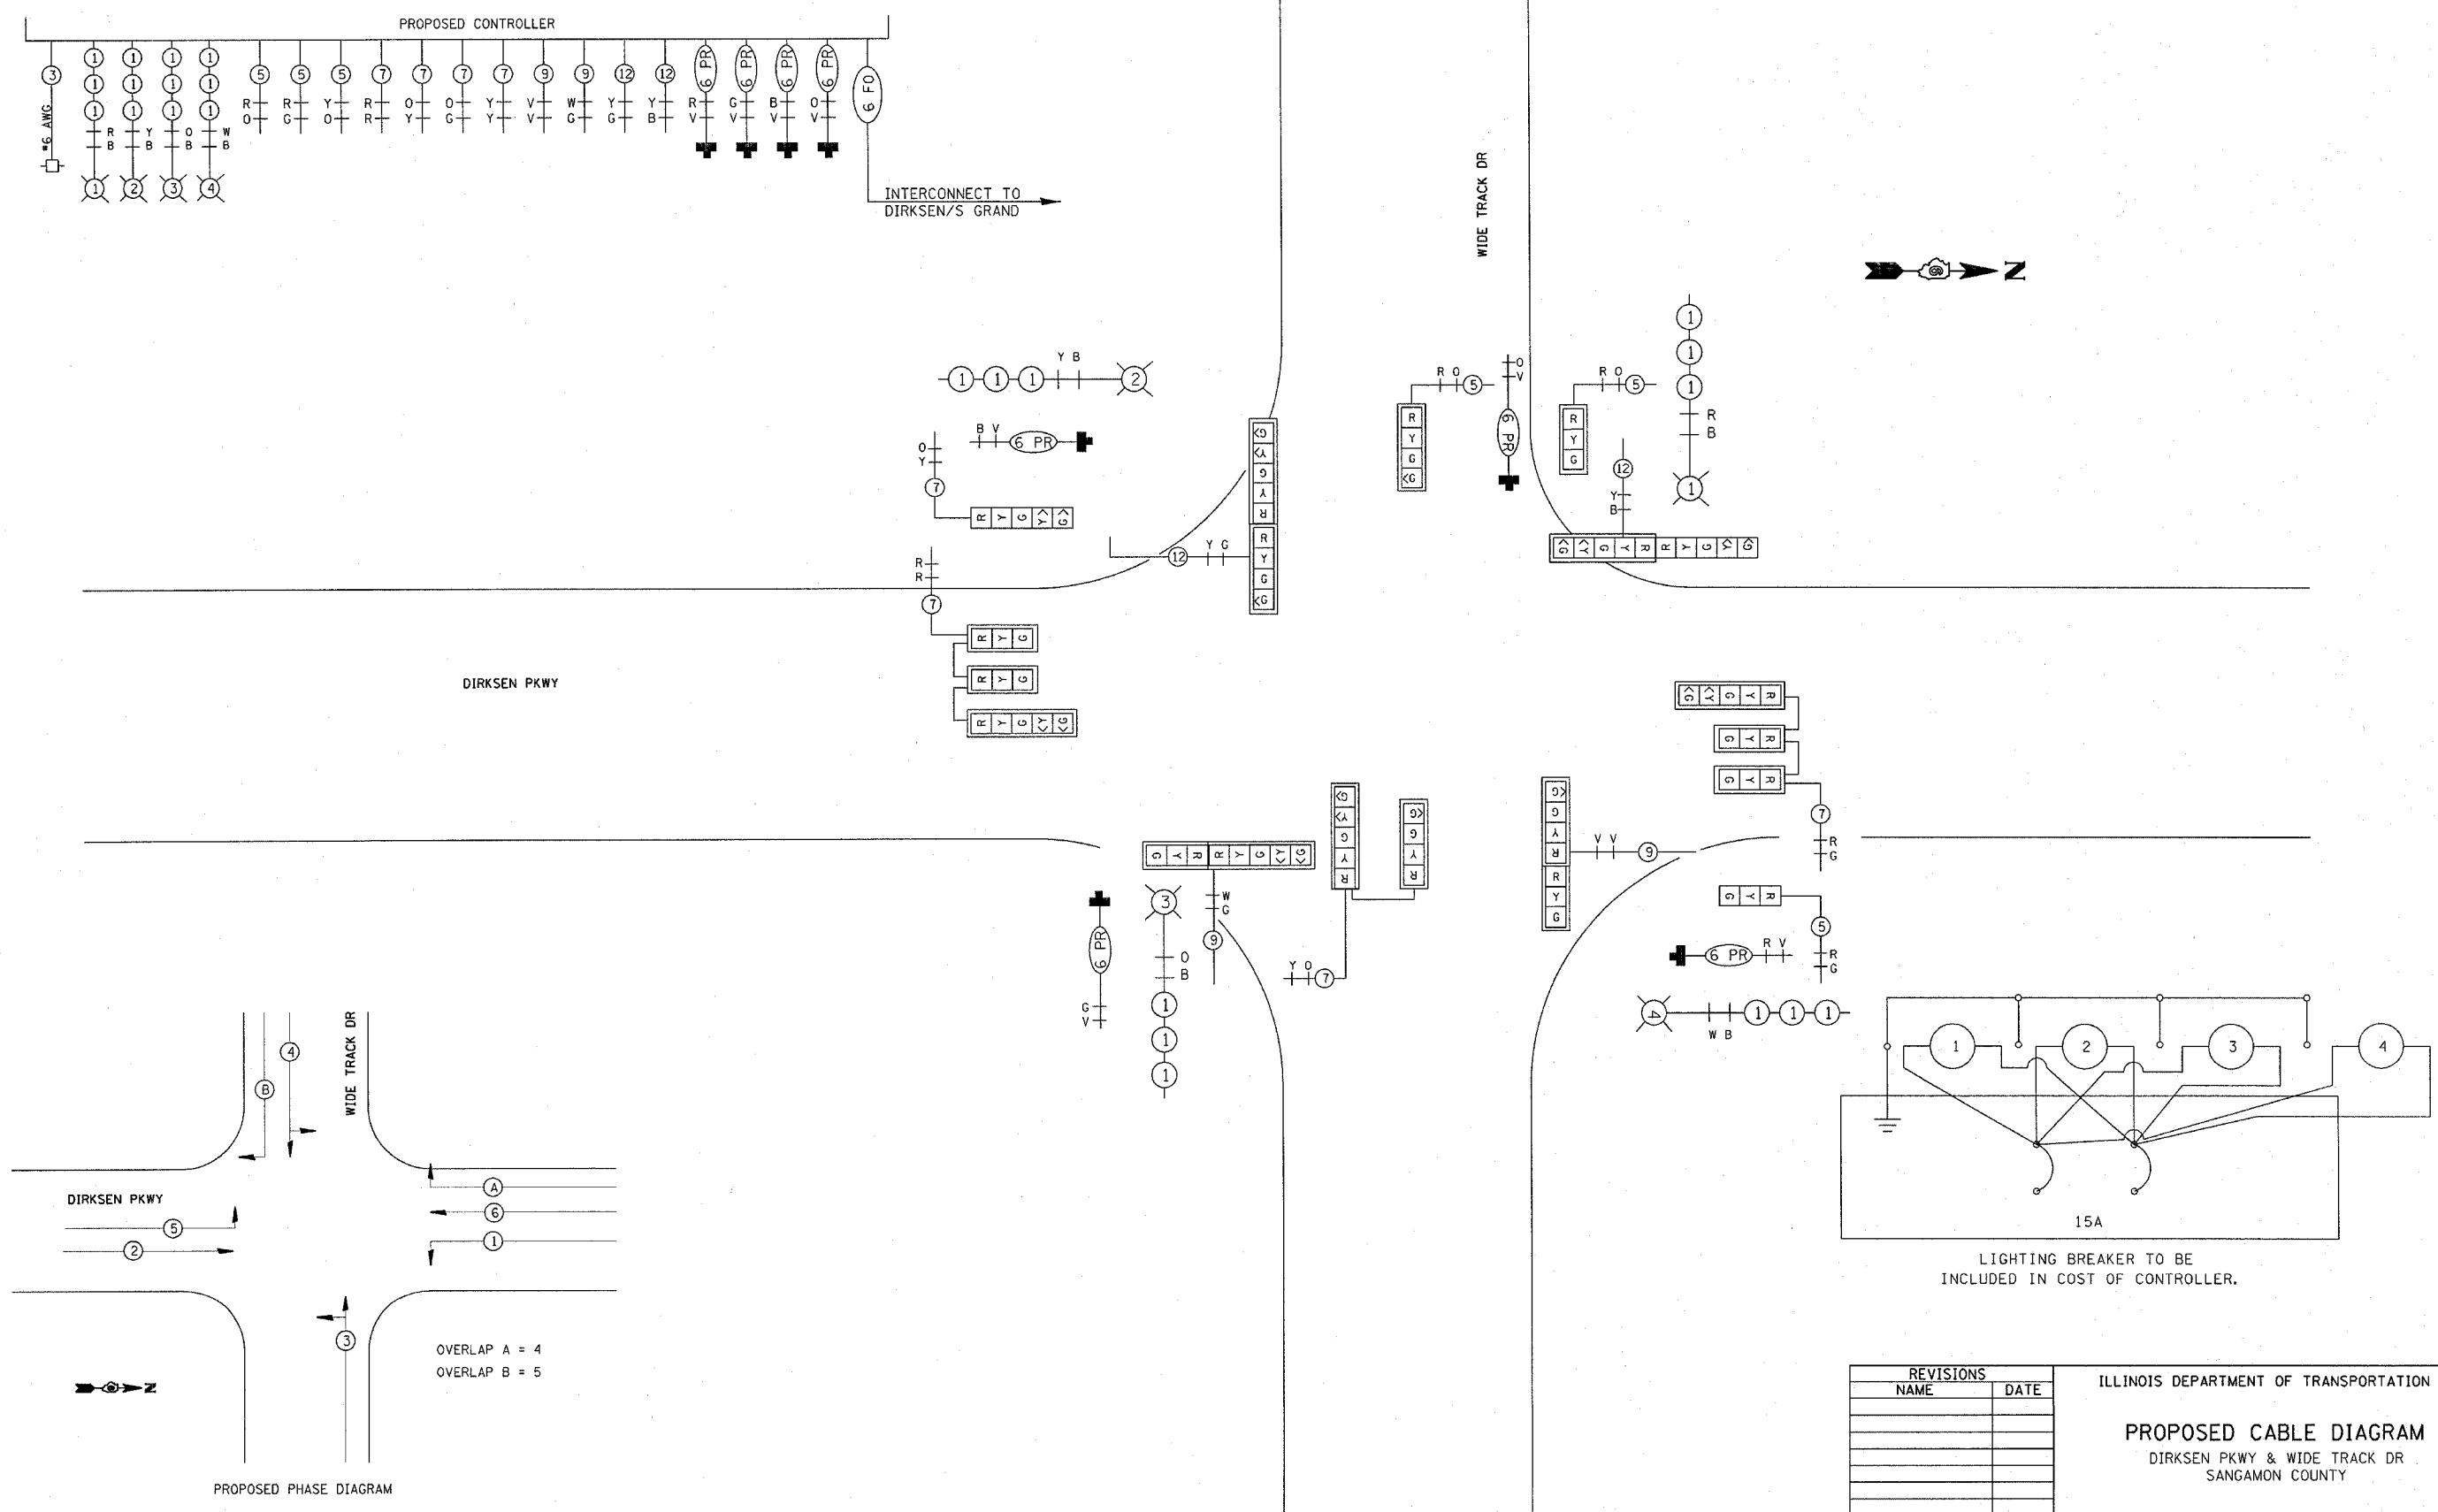

PLOT DATE = 3/31/2005
 FILE NAME = c:\projects\663\ts-1\sheet6.dgn
 PLOT SCALE = 24,000 / IN.
 REFERENCE = #REF#

REVISIONS	
NAME	DATE

ILLINOIS DEPARTMENT OF TRANSPORTATION
PROPOSED CABLE DIAGRAM
 DIRKSEN PKWY & WIDE TRACK DR
 SANGAMON COUNTY

SCALE: VERT. / HORIZ.
 DATE: FEB 2005

DRAWN BY: KDA
 CHECKED BY: