



F.A.U. RTE.	SECTION	COUNTY	TOTAL SHEETS	SHEET NO.
8027	12RS-4,TS-1	SANGAMON	31	7
STA.		TO STA.		
FED. ROAD DIST. NO.		ILLINOIS	FED. AID PROJECT	

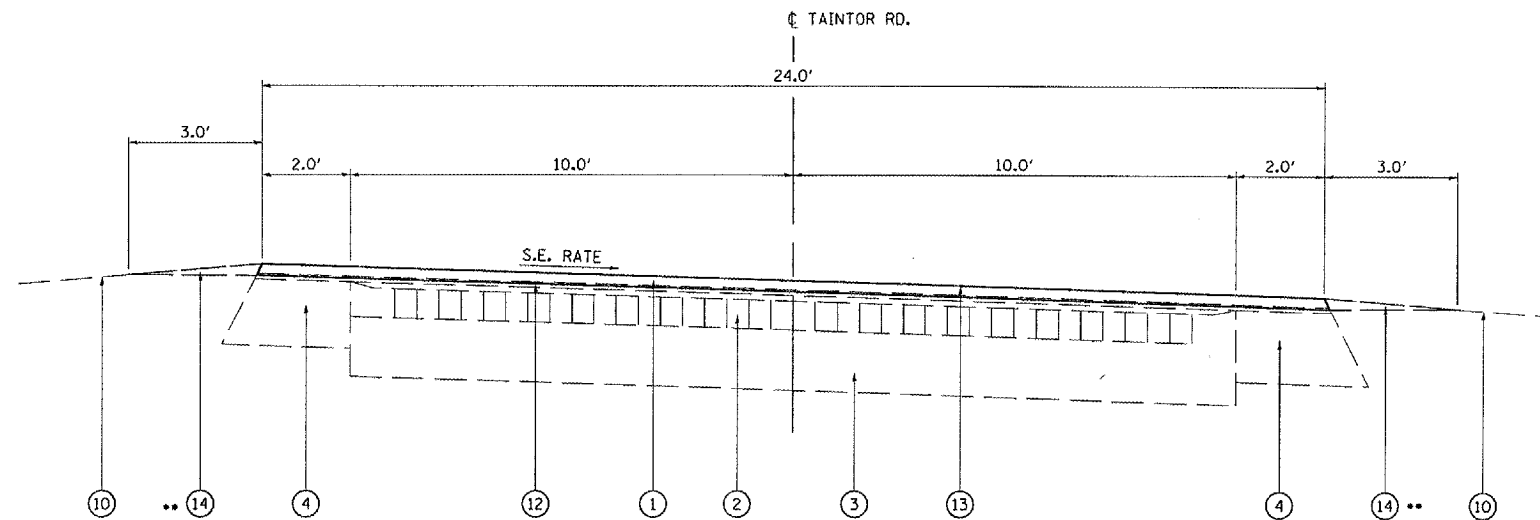

\*\* PR. AGG. SHLDR., TY B  
 STA. 16+58 - 17+48, LT.  
 STA. 17+83 - 18+13, LT.  
 STA. 18+43 - 19+44, LT.  
 STA. 30+02 - 36+18, LT.  
 STA. 36+69 - 38+99, LT.  
 STA. 64+61.5 - 71+95, LT.

\*\* PR. AGG. SHLDR., TY B  
 STA. 14+41 - 17+75, RT.  
 STA. 18+29 - 18+72, RT.  
 STA. 30+26 - 38+24, RT.  
 STA. 75+74 - 75+87, RT.  
 STA. 76+21 - 77+13, RT.

TAINTOR ROAD  
 STA. 30+00 - 38+28  
 STA. 38+28 - 39+00, LT.

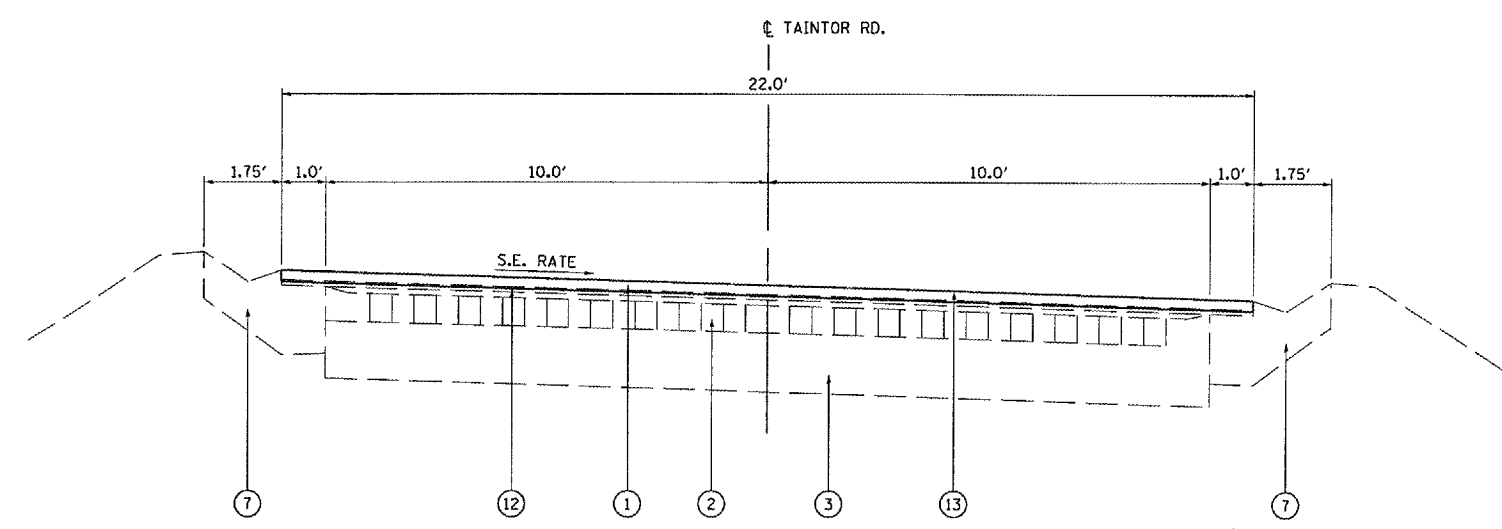

TAINTOR ROAD  
 STA. 28+29 - 30+00  
 STA. 38+28 - 39+00, RT.  
 STA. 39+00 - 46+47

- |   |   |
|---|---|
| ① EXISTING BITUMINOUS CONCRETE SURFACE                  | ⑧ EXISTING CONCRETE CURB & GUTTER TY. B-6.24                    |
| ② EXISTING ORIGINAL BRICK PAVEMENT                      | ⑨ EXISTING BITUMINOUS SHOULDER, 8"                              |
| ③ EXISTING PCC PAVEMENT                                 | ⑩ EXISTING EARTH SHOULDER                                       |
| ④ EXISTING BITUMINOUS CONCRETE BASE COURSE WIDENING, 9" | ⑪ EXISTING SUB-BASE   |
| ⑤ EXISTING CONCRETE GUTTER TY. A                        | ⑫ PROPOSED BITUMINOUS SURFACE REMOVAL (CM), 1.5"                |
| ⑥ EXISTING CONCRETE GUTTER TY. A, MODIFIED              | ⑬ PROPOSED BITUMINOUS CONCRETE SURFACE COURSE, MIX C, N50, 1.5" |
| ⑦ EXISTING CONCRETE GUTTER TY. B, MODIFIED              | ⑭ PROPOSED AGGREGATE SHOULDER, TY B                             |

REVISIONS	
NAME	DATE

ILLINOIS DEPARTMENT OF TRANSPORTATION  
**TYPICAL SECTIONS**  
 FAU 8027 (TAINTOR RD.)  
 SECTION 12RS-4,TS-1  
 SANGAMON COUNTY  
 SCALE: VERT. \_\_\_\_\_  
 HORIZ. \_\_\_\_\_  
 DATE 02-14-05  
 DRAWN BY TMJ  
 CHECKED BY MEB

PLOT DATE = 4/1/2005  
 FILE NAME = c:\nrc\jms\12RS-4,TS-1\typical.dgn  
 PLOT SCALE = 43.3795 : 1 IN.  
 REFERENCE = #REF#