
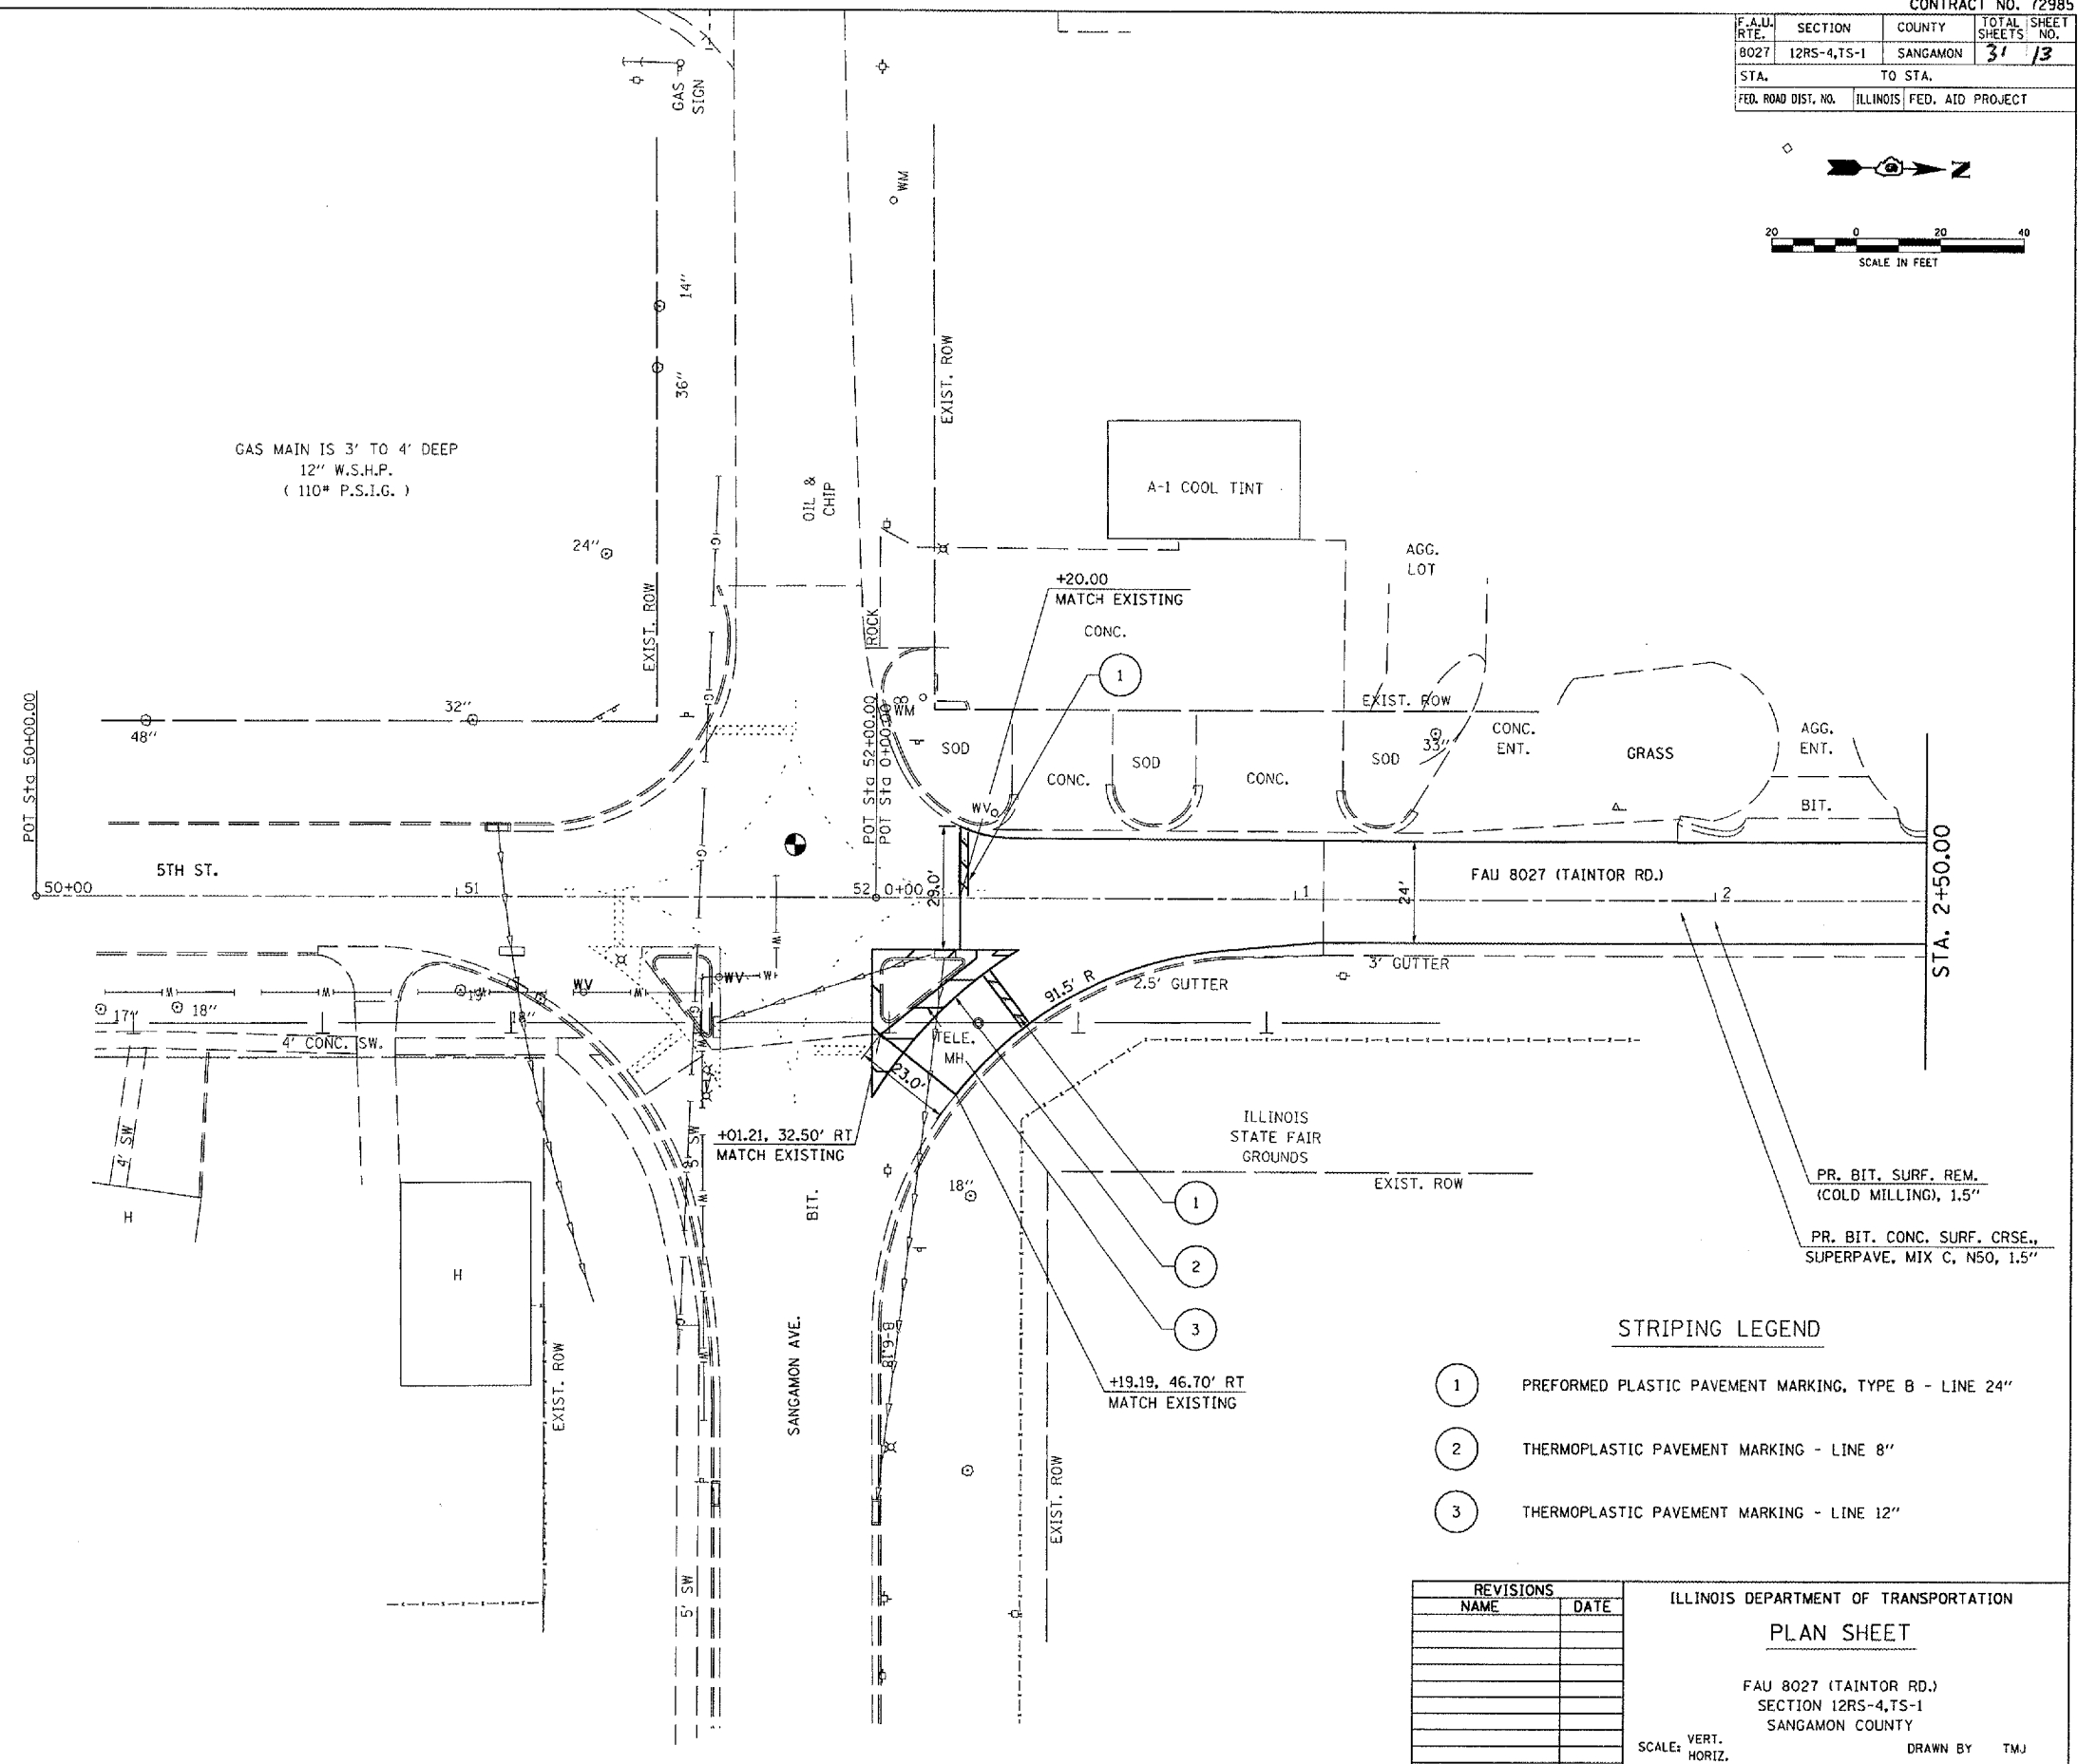


F.A.U. RTE.	SECTION	COUNTY	TOTAL SHEET NO.
8027	12RS-4,TS-1	SANGAMON	31/13
STA.		TO STA.	
FED. ROAD DIST. NO.		ILLINOIS FED. AID PROJECT	

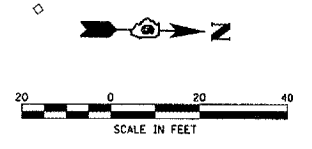

**STRIPING LEGEND**

- 1 PREFORMED PLASTIC PAVEMENT MARKING, TYPE B - LINE 24"
- 2 THERMOPLASTIC PAVEMENT MARKING - LINE 8"
- 3 THERMOPLASTIC PAVEMENT MARKING - LINE 12"

REVISIONS	
NAME	DATE

ILLINOIS DEPARTMENT OF TRANSPORTATION  
**PLAN SHEET**  
 FAU 8027 (TAINTOR RD.)  
 SECTION 12RS-4,TS-1  
 SANGAMON COUNTY  
 SCALE: VERT. \_\_\_\_\_  
 HORIZ. \_\_\_\_\_  
 DATE 02-14-05  
 DRAWN BY TMJ  
 CHECKED BY MEB

PLOT DATE = 4/1/2005  
 FILE NAME = c:\projects\72985\hshplan1.dgn  
 PLOT SCALE = 43.734' / IN.  
 REFERENCE = SHEET