
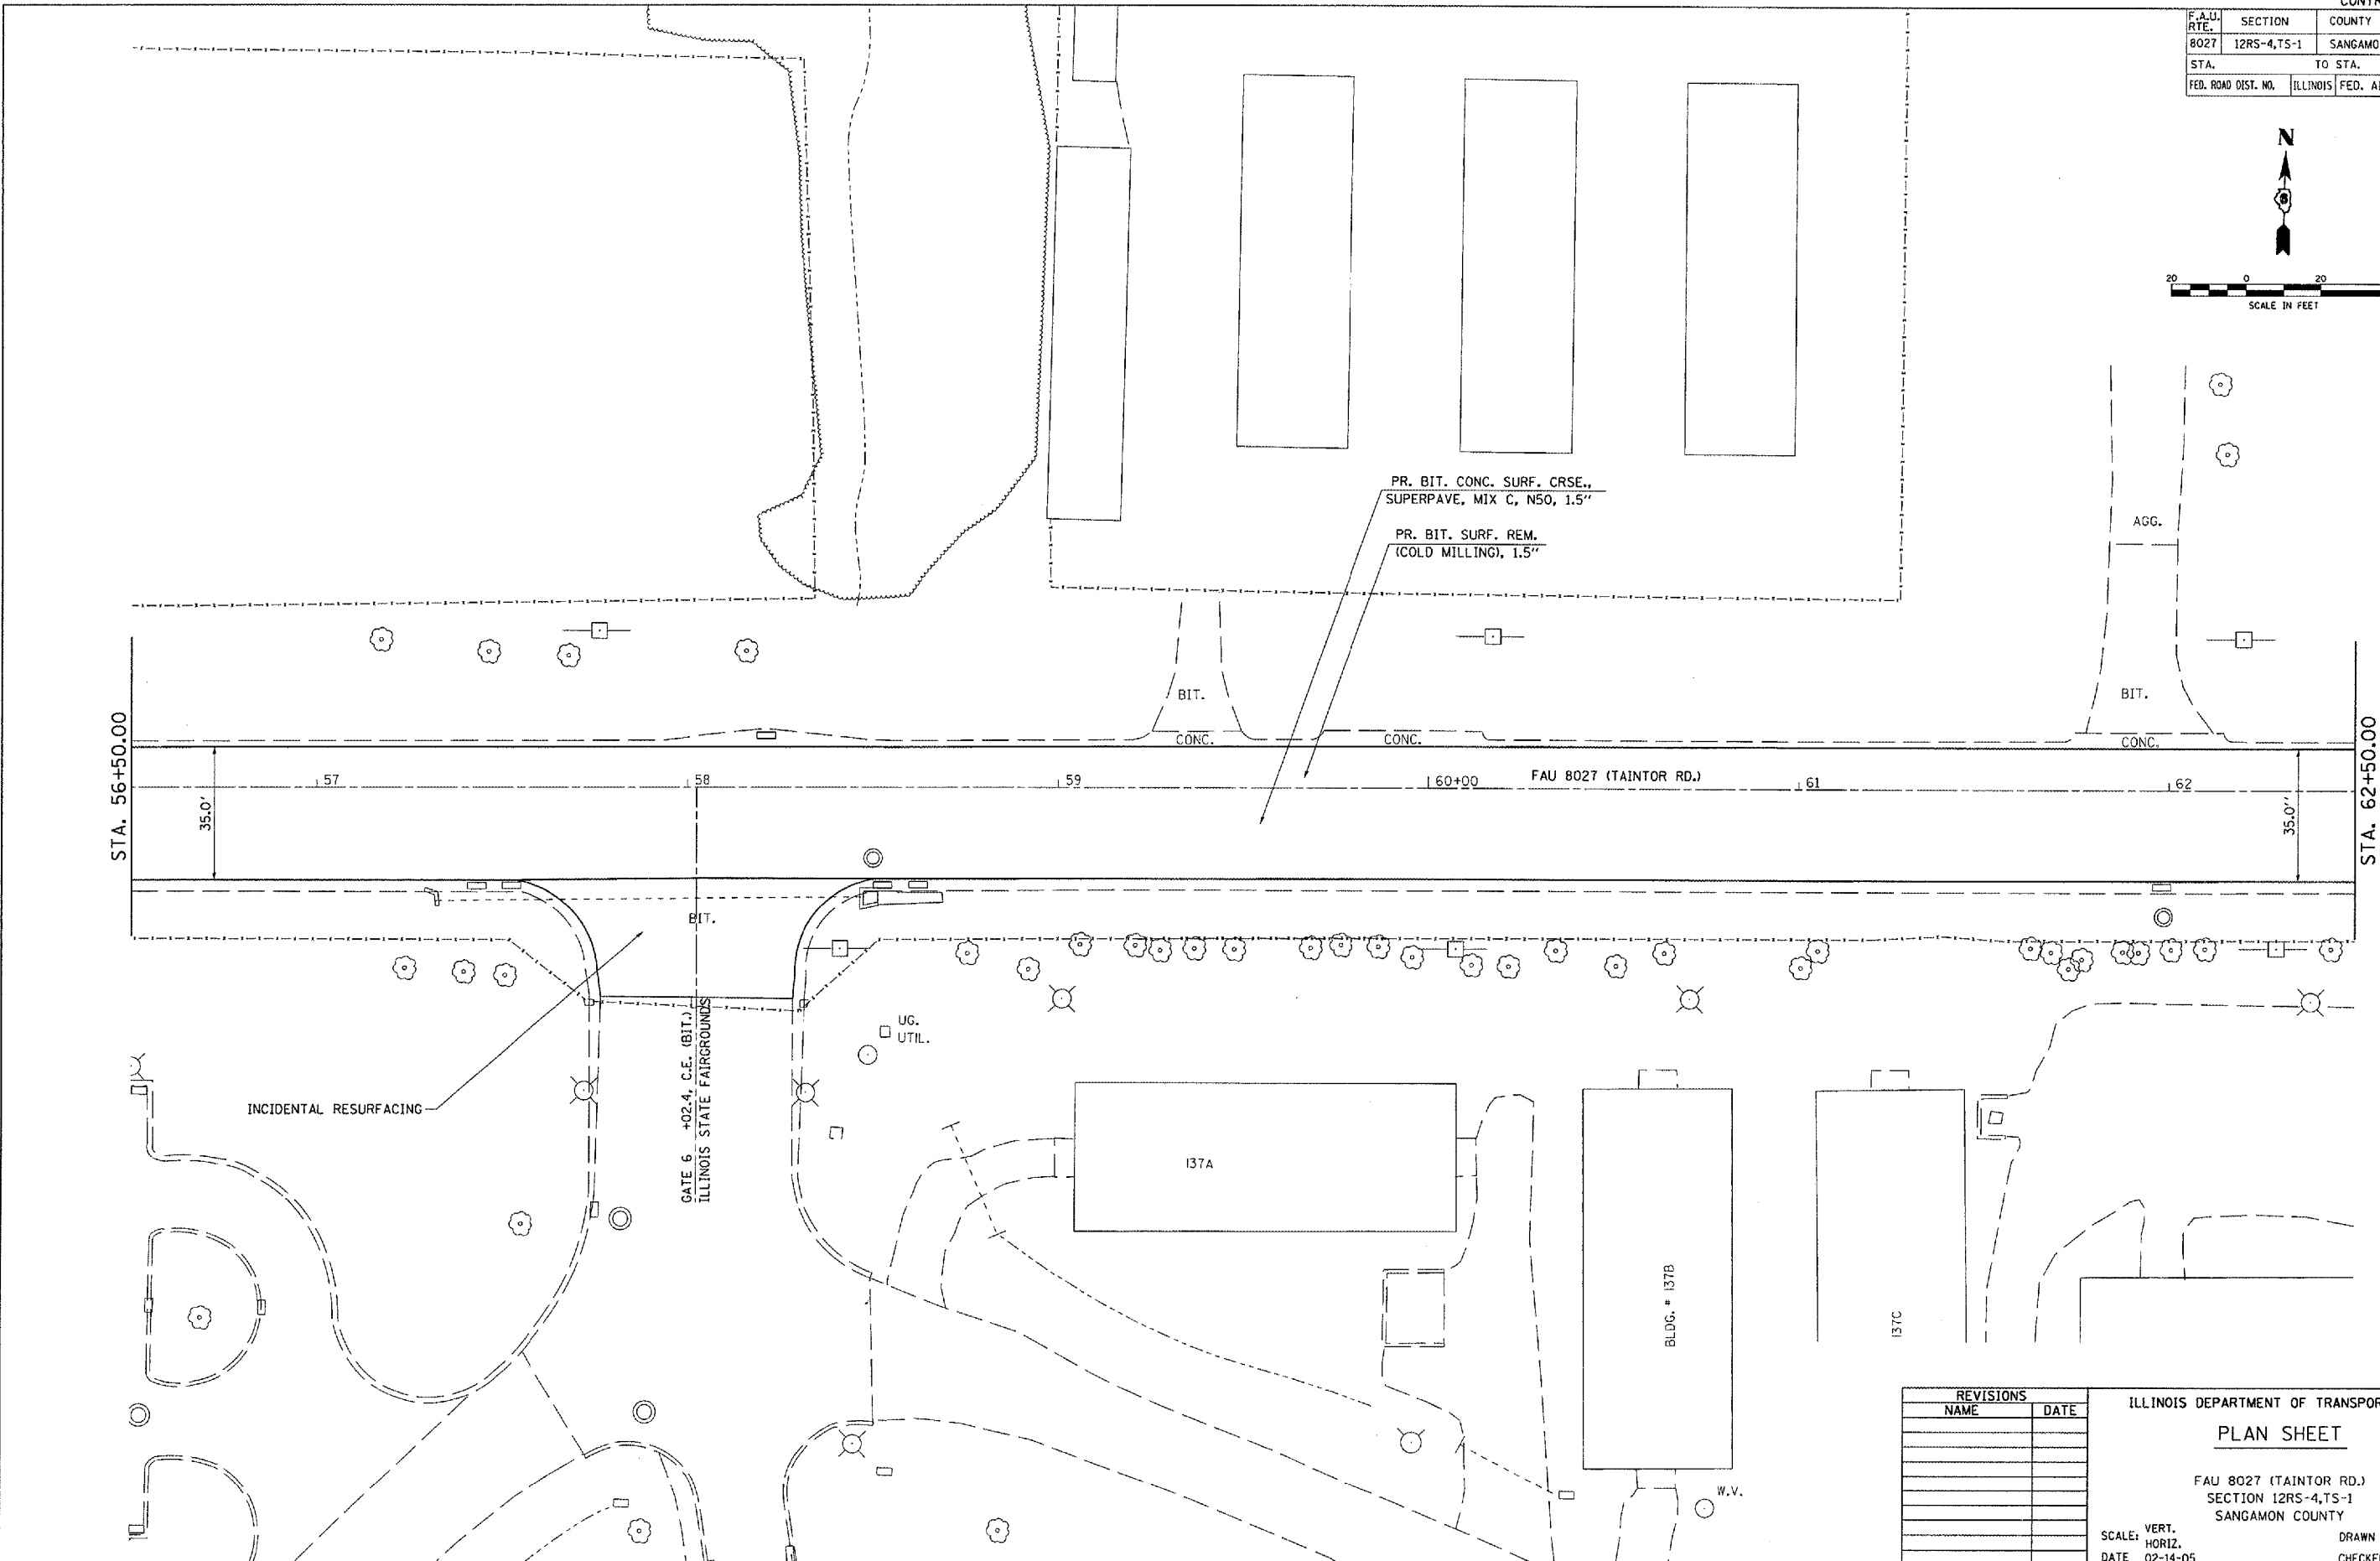


F.A.U. RTE.	SECTION	COUNTY	TOTAL SHEETS	SHEET NO.
8027	12RS-4,TS-1	SANGAMON	31	23
STA.		TO STA.		
FED. ROAD DIST. NO.	ILLINOIS	FED. AID PROJECT		

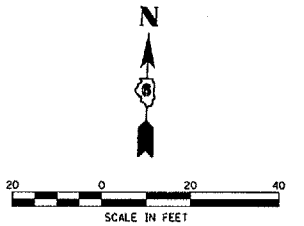

INCIDENTAL RESURFACING

GATE 6 +02.4, C.E. (BIT.)  
ILLINOIS STATE FAIRGROUNDS

137A

BLDG. # 137B

137C

W.V.

REVISIONS	
NAME	DATE

ILLINOIS DEPARTMENT OF TRANSPORTATION  
**PLAN SHEET**  
FAU 8027 (TAINTOR RD.)  
SECTION 12RS-4,TS-1  
SANGAMON COUNTY  
SCALE: VERT. \_\_\_\_\_  
          HORIZ. \_\_\_\_\_  
DATE 02-14-05  
DRAWN BY TMJ  
CHECKED BY MEB

PLOT DATE = 4/1/2005  
FILE NAME = c:\p\proj\p\8027\8027.dgn  
PLOT SCALE = 43.2934 / 1" = 100'  
REFERENCE = WEP#