


PROFILE VIEW

+/- 25'

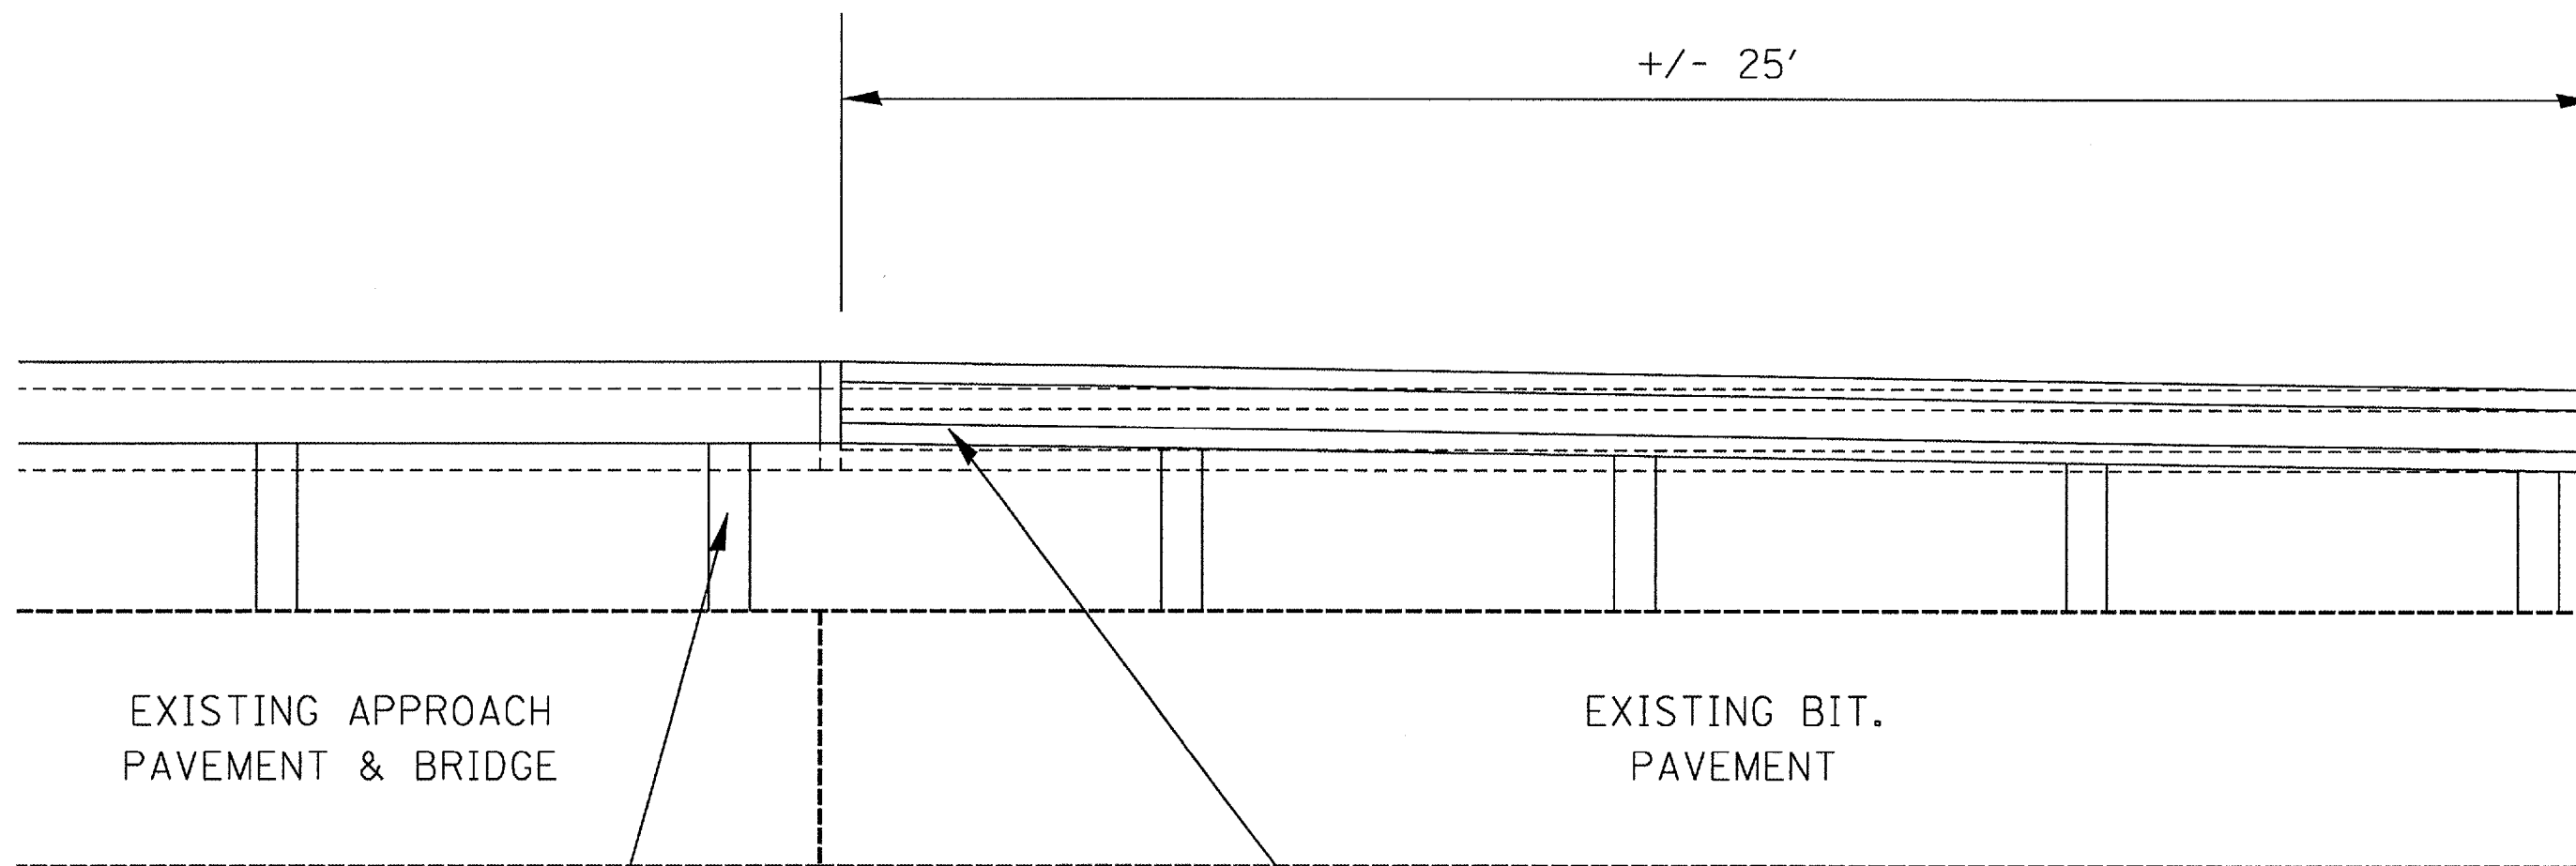

EXISTING APPROACH  
PAVEMENT & BRIDGE

EXISTING BIT.  
PAVEMENT

LENGTHEN POSTS TO  
RAISE BRIDGE RAIL GRADE  
(PAID FOR AS REMOVE &  
RE-INSTALL STEEL BRIDGE  
RAIL, TYPE S-1)

ADJUST GUARDRAIL AND POSTS  
VERTICALLY TO MEET BRIDGE RAIL  
AND CREATE A SMOOTH RAIL GRADE.  
LENGTH OF ADJUSTMENT AND  
SMOOTHNESS MUST BE APPROVED  
BY ENGINEER FOR ACCEPTANCE.

(NOT TO SCALE)

VERT. ADJ. OF SPBGR  
FAP 614 (IL 78)  
SECTION (144BR-3)D  
CASS COUNTY