


F.A. RTE.	SECTION	COUNTY	TOTAL SHEETS	SHEET NO.
	D-6 ITS #1	SANGAMON		10
STA.		TO STA.		
FED. ROAD DIST. NO.	ILLINOIS	FED. AID PROJECT		

MATCH LINE - CAM3-B

CAMERA 3 FIBER OPTIC QUANTITIES

QUANTITY	UNIT	ITEM
2797.0	FOOT	CONDUIT IN TRENCH, 1 1/2" DIA., PVC
78.0	FOOT	CONDUIT, AUGERED, 1 1/2" DIA., PVC
10	EACH	JUNCTION BOX (SPECIAL)
2797.0	FOOT	TRENCH AND BACKFILL FOR ELECTRICAL WORK
2890.0	FOOT	FIBER OPTIC CABLE IN CONDUIT, NO 62.5/125, 8F
1	EACH	FIBER OPTIC SPLICE

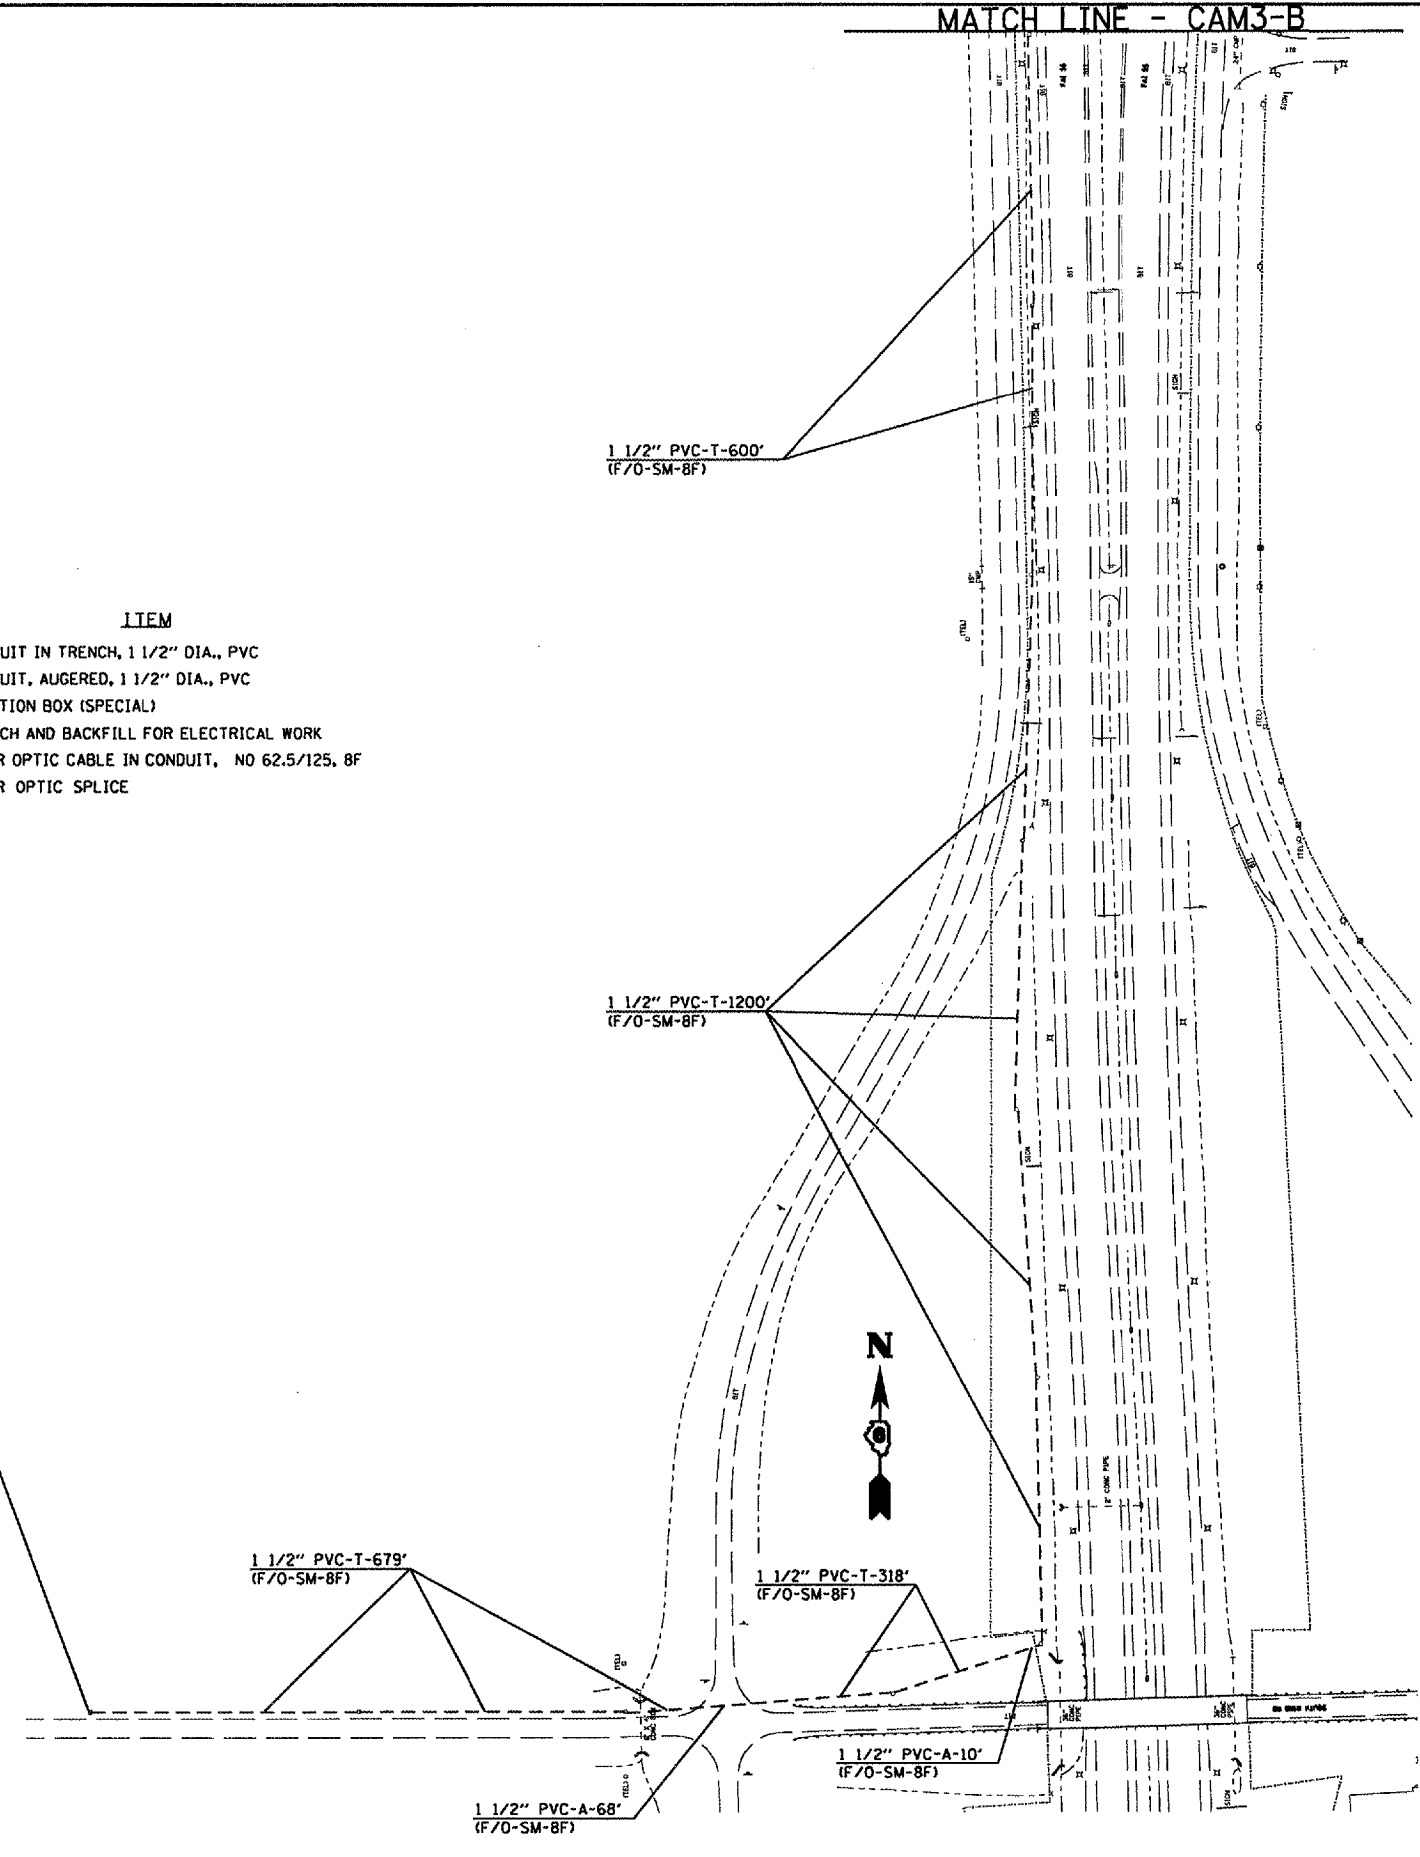

CONTRACTOR SHALL CONTACT WITEL COMMUNICATIONS TO ARRANGE FOR THE PROPOSED CONDUIT TO BE CONNECTED TO THE EXISTING VAULT AND FOR THE PROPOSED FIBER OPTIC CABLE TO BE SPLICED TO THE EXISTING FIBER OPTIC BACKBONE. ALL WORK NECESSARY FOR SPLICING THE FIBER OPTIC CABLE WILL BE INCLUDED IN THE FIBER OPTIC SPLICE PAY ITEM. CONTACT JOHN GREEN: (918) 547-1964

REVISIONS	
NAME	DATE

ILLINOIS DEPARTMENT OF TRANSPORTATION
CAM 3 PLAN VIEW
 D-6 ITS
 SANGAMON COUNTY
 SCALE: VERT. 1" = 100'
 HORIZ.
 DATE MAY 2005
 DRAWN BY KDA
 CHECKED BY

PLOT DATE * DATE
 FILE NAME * FILENAME
 PLOT SCALE * SCALES
 USER NAME * USERNAME