


F.A. RTE.	SECTION	COUNTY	TOTAL SHEET NO.
	D-6 ITS #1	SANGAMON	17
STA.		TO STA.	
FED. ROAD DIST. NO.	ILLINOIS	FED. AID PROJECT	

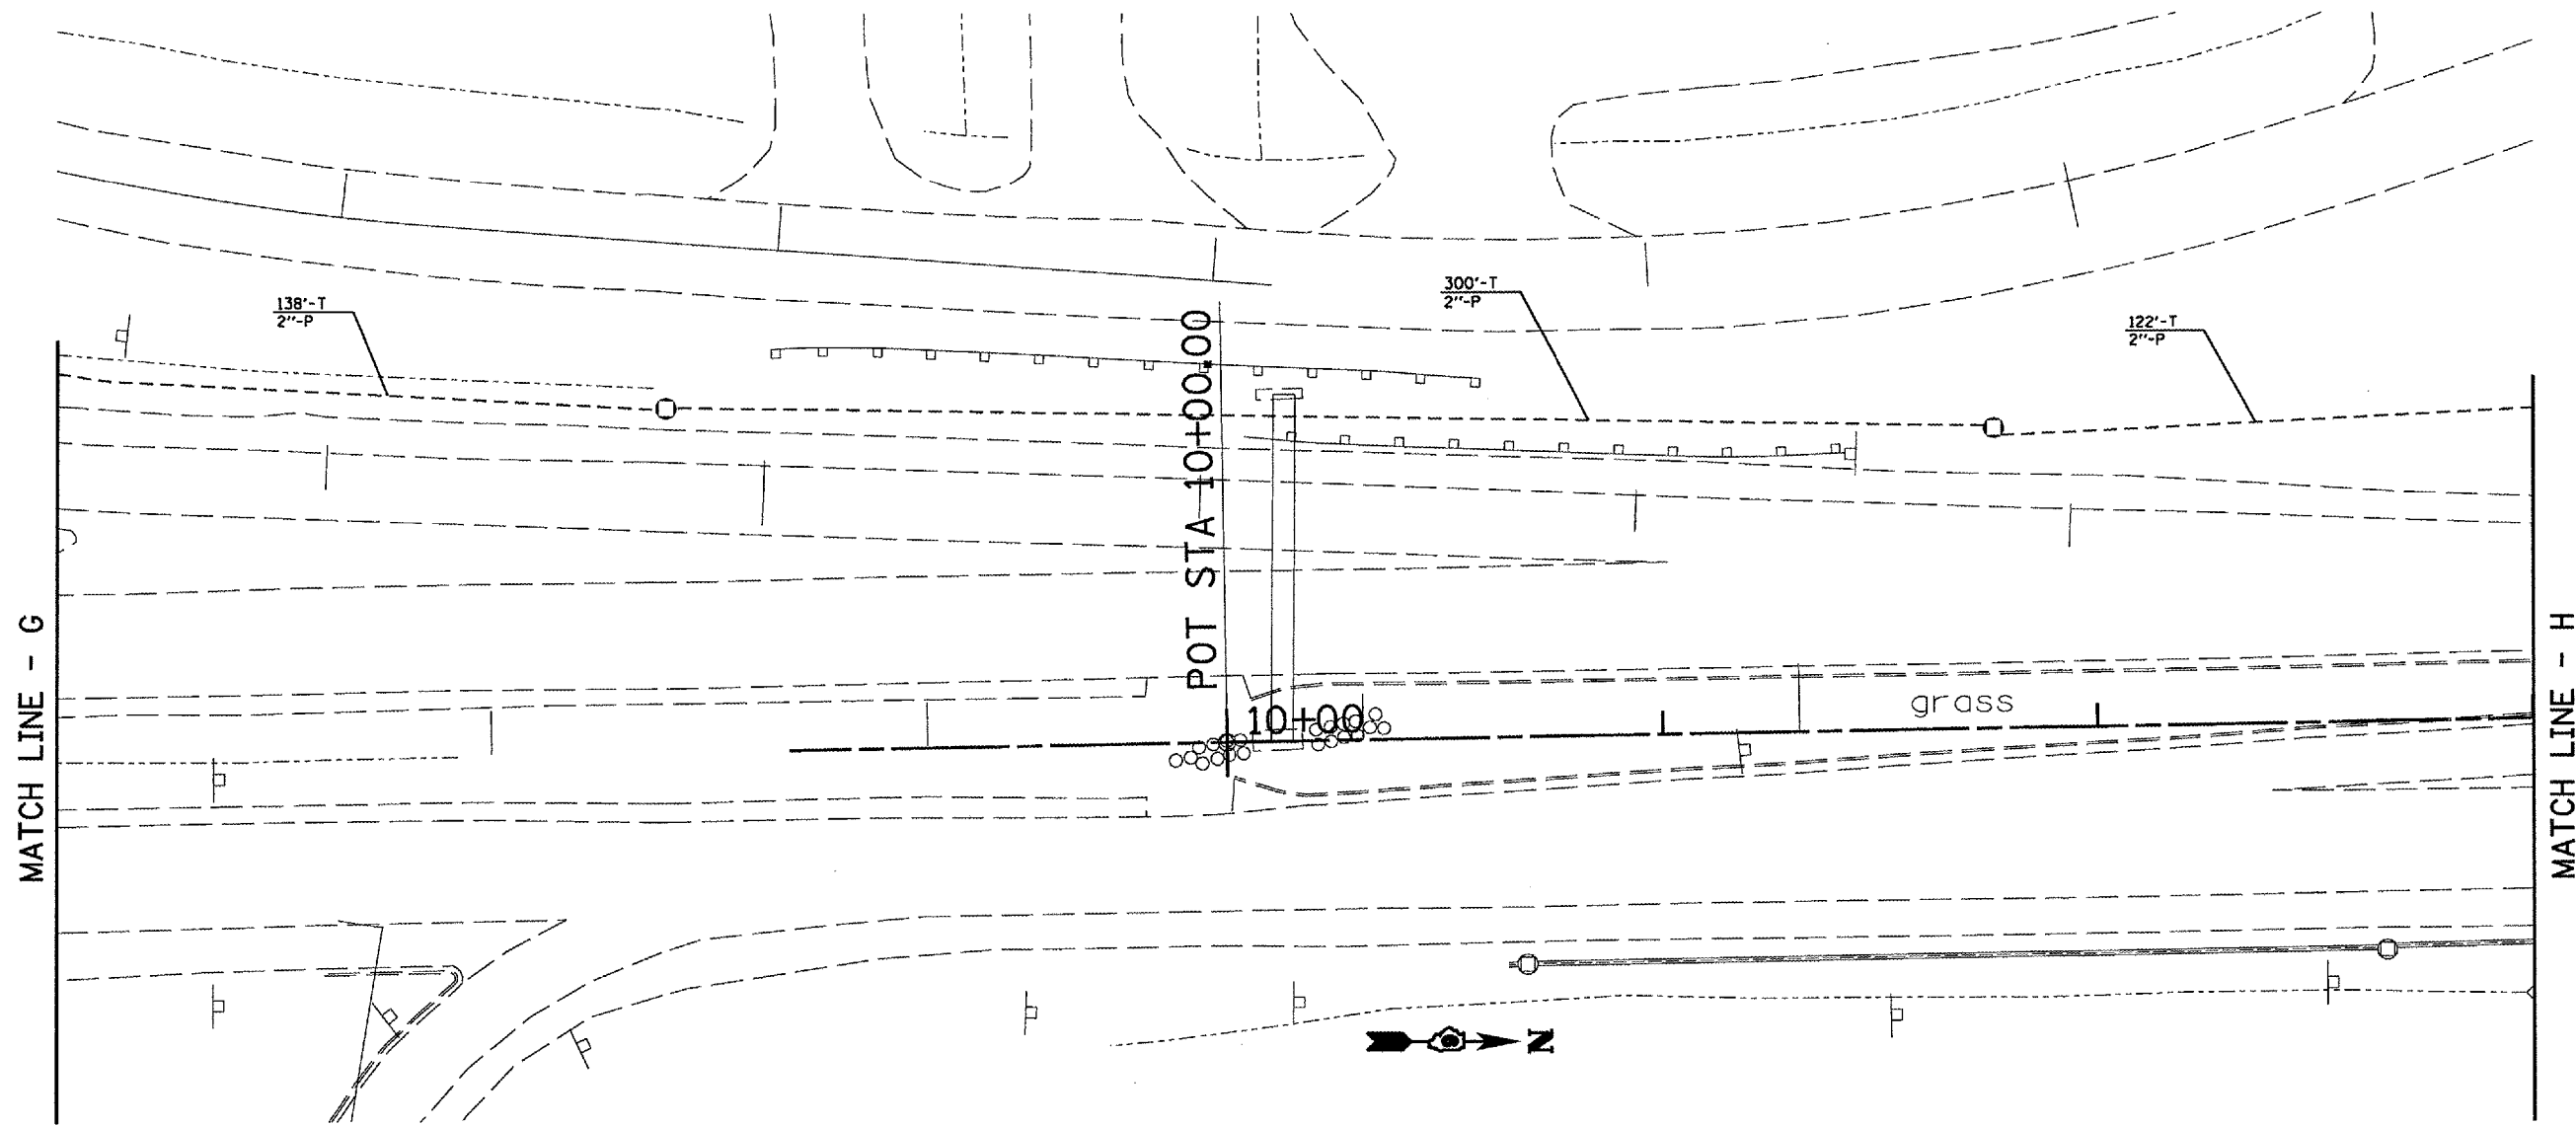

FIBER OPTIC QUANTITIES

QUANTITY	UNIT	ITEM
560.0	FOOT	CONDUIT IN TRENCH, 2" DIA., PVC
2	EACH	JUNCTION BOX (SPECIAL)
560.0	FOOT	TRENCH AND BACKFILL FOR ELECTRICAL WORK
563.0	FOOT	FIBER OPTIC CABLE IN CONDUIT, NO 62.5/125, 8F

REVISIONS	
NAME	DATE

ILLINOIS DEPARTMENT OF TRANSPORTATION
PROPOSED FIBER OPTIC
 STEVENSON DR
 D-6 ITS
 SANGAMON COUNTY
 SCALE: VERT. 1" = 20'
 HORIZ. 1" = 20'
 DATE MAY 2005
 DRAWN BY KDA
 CHECKED BY

PLOT DATE * DATE
 PLOT SCALE * SCALE
 USER NAME * USER