


F.A. R.T.E.	SECTION	COUNTY	TOTAL SHEETS	SHEET NO.
	D-6 ITS #1	SANGAMON		21
STA.		TO STA.		
FED. ROAD DIST. NO.		ILLINOIS FED. AID PROJECT		

FIBER OPTIC QUANTITIES

QUANTITY	UNIT	ITEM
603.0	FOOT	FIBER OPTIC CABLE IN CONDUIT, NO 62.5/125, 8F

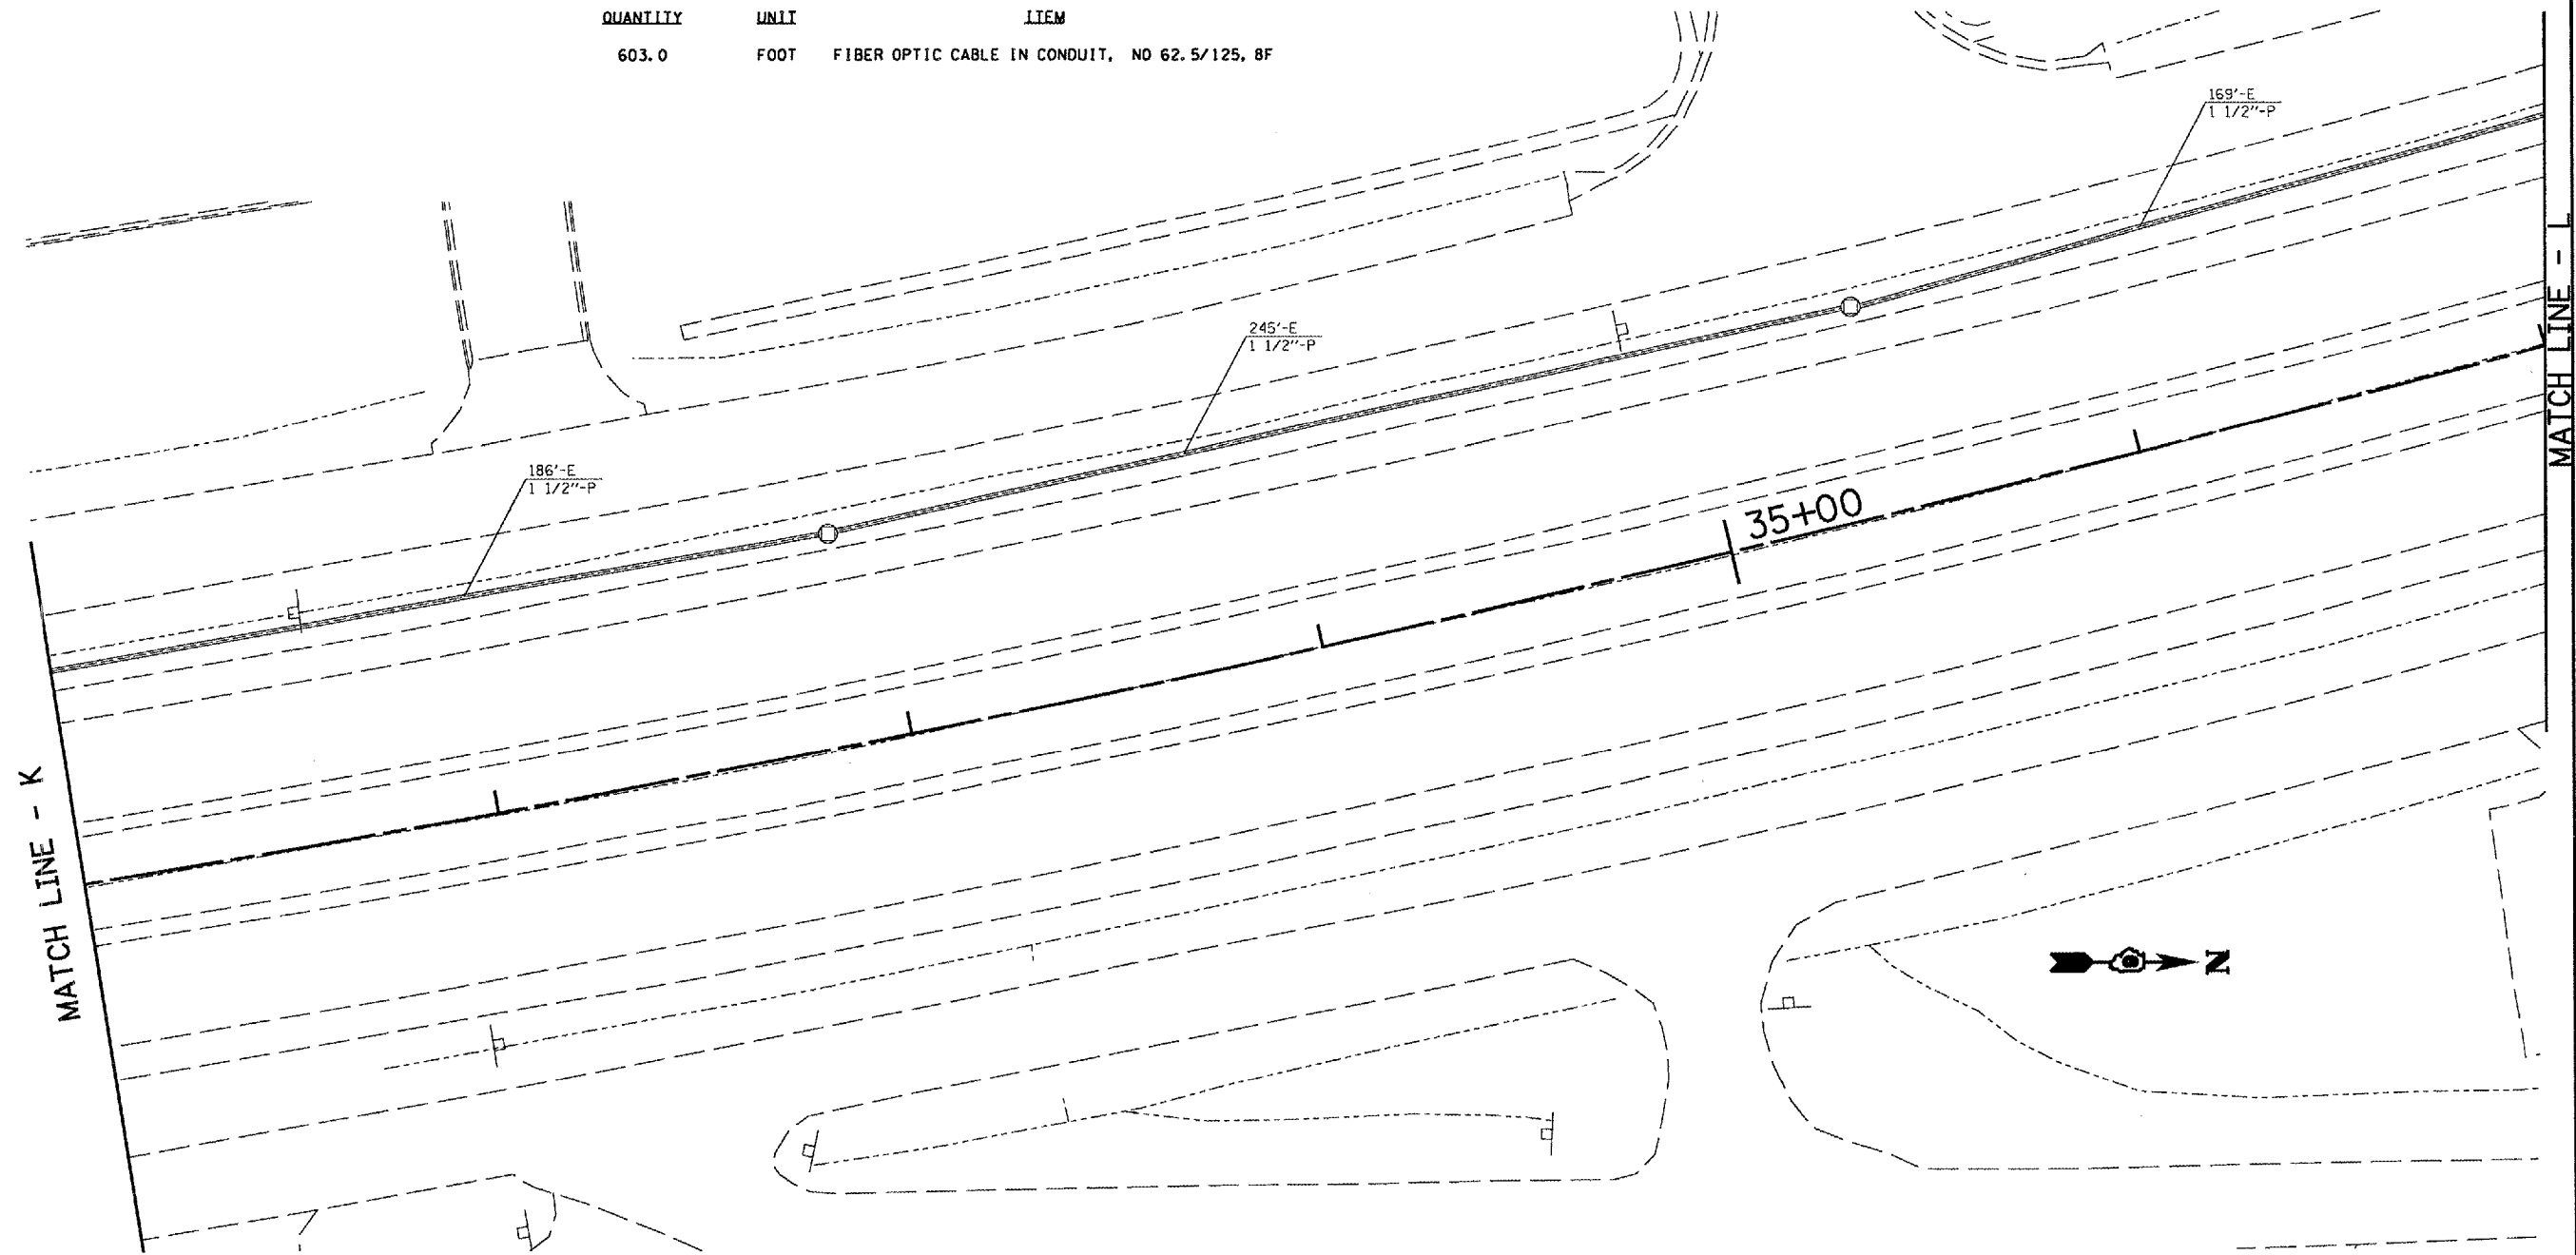

PLOT DATE * DATE
 FILE NAME * FILE
 PLOT SCALE * SCALE
 USER NAME * USER

REVISIONS	
NAME	DATE

ILLINOIS DEPARTMENT OF TRANSPORTATION
PROPOSED FIBER OPTIC
 STEVENSON DR
 D-6 ITS
 SANGAMON COUNTY
 SCALE: VERT. 1" = 20'
 HORIZ. 1" = 20'
 DATE MAY 2005
 DRAWN BY KDA
 CHECKED BY