


| F.A. RTE.           | SECTION    | COUNTY           | TOTAL SHEETS | SHEET NO. |
|---------------------|------------|------------------|--------------|-----------|
|                     | D-6 ITS *1 | SANGAMON         |              | 26        |
| STA.                |            | TO STA.          |              |           |
| FED. ROAD DIST. NO. | ILLINOIS   | FED. AID PROJECT |              |           |

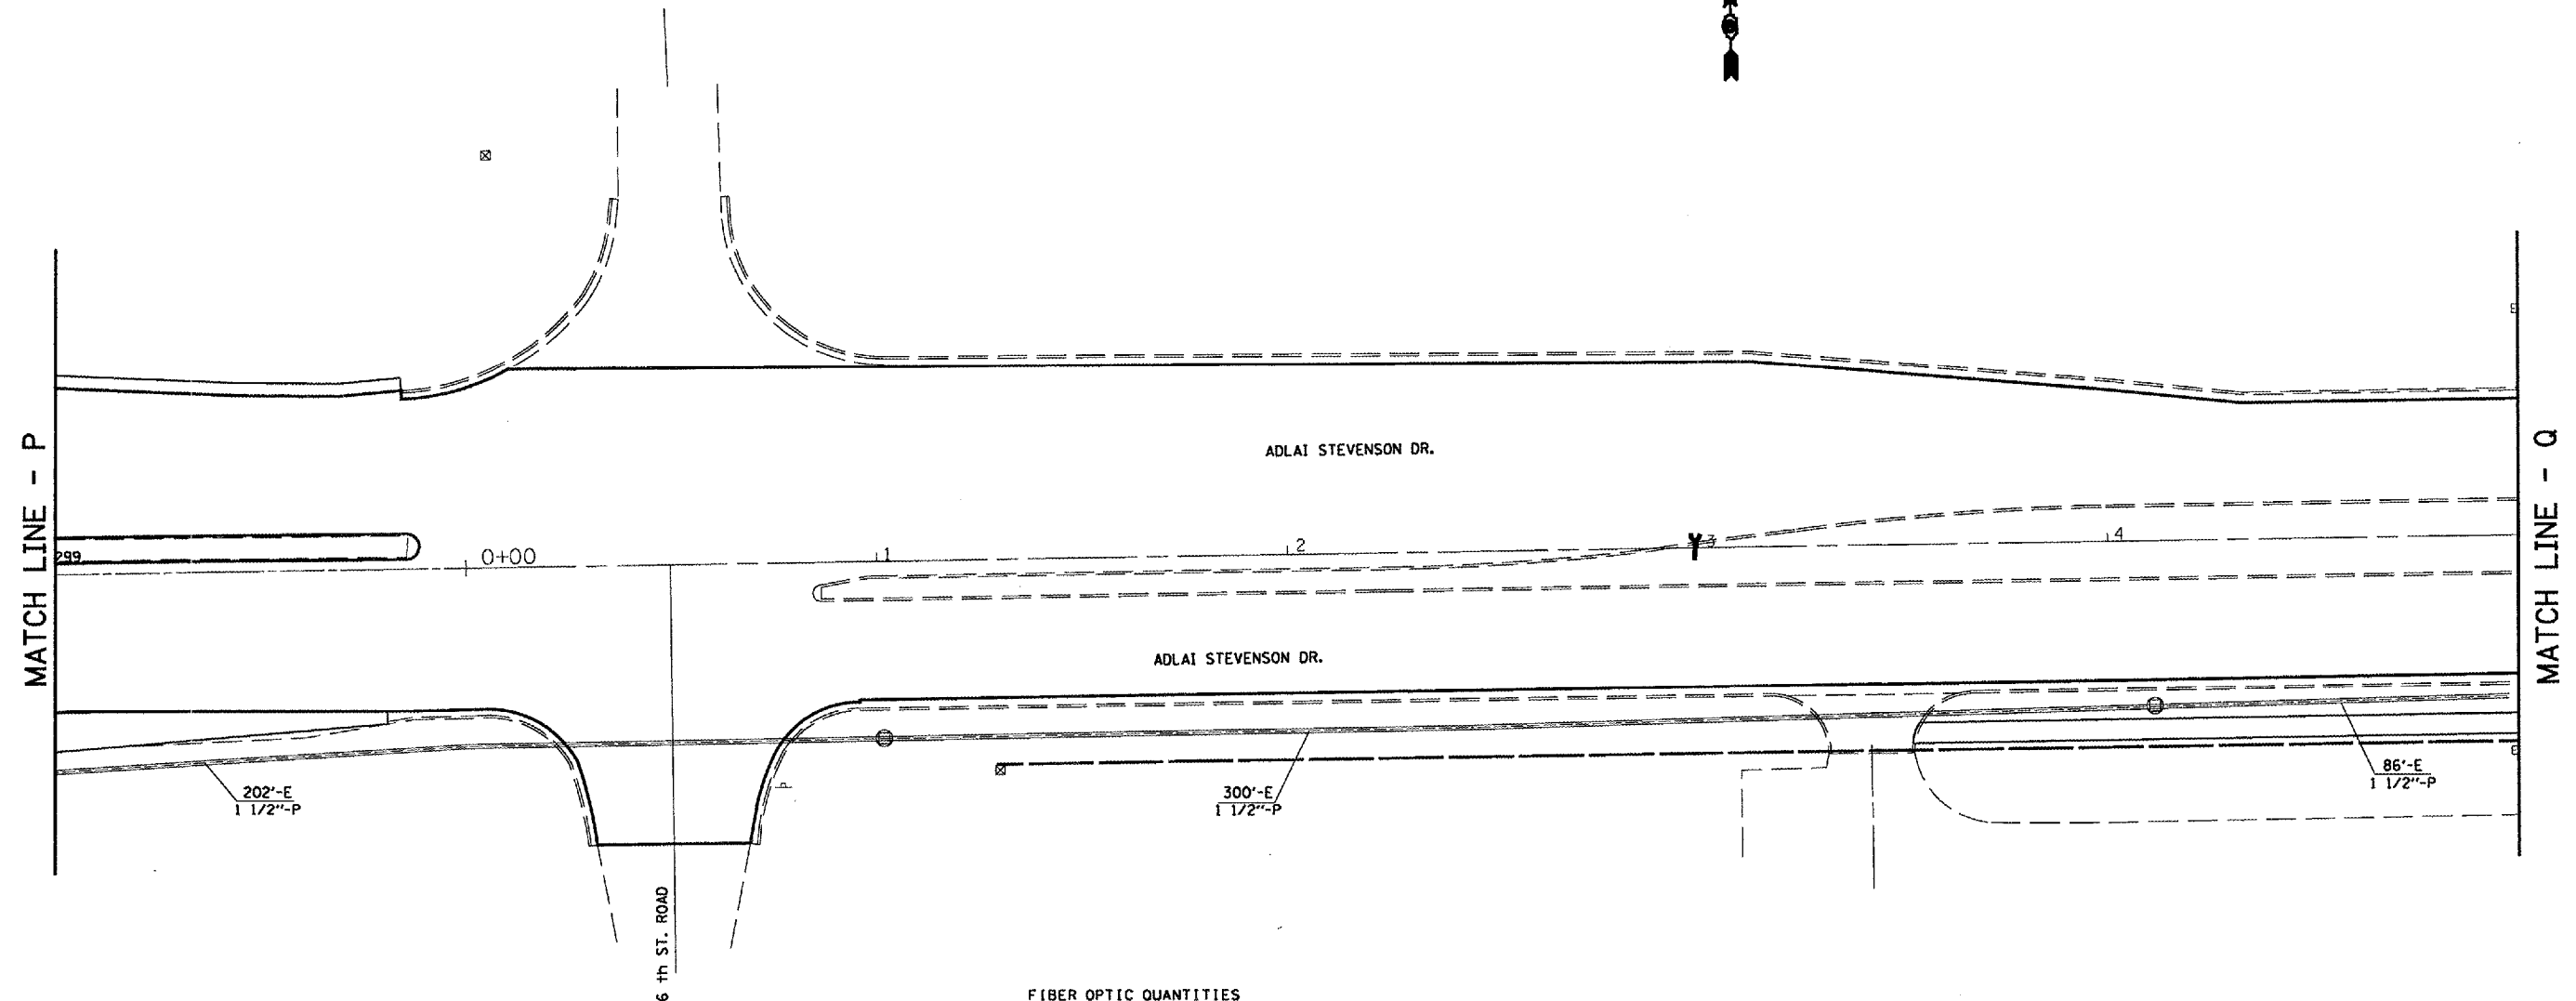

FIBER OPTIC QUANTITIES

| QUANTITY | UNIT | ITEM  |
|----------|------|---|
| 591.0    | FOOT | FIBER OPTIC CABLE IN CONDUIT, NO 62.5/125, 8F |

PLOT DATE \* DATE  
 PLOT SCALE \* SCALE  
 USER NAME \* USER

| REVISIONS |      |
|-----------|------|
| NAME      | DATE |
|           |      |
|           |      |
ILLINOIS DEPARTMENT OF TRANSPORTATION  
**PROPOSED FIBER OPTIC**  
 STEVENSON DR  
 D-6 ITS  
 SANGAMON COUNTY  
 SCALE: VERT. 1" = 20'  
 HORIZ. 1" = 20'  
 DATE MAY 2005  
 DRAWN BY KDA  
 CHECKED BY

TIES.