


F.A. RTE.	SECTION	COUNTY	TOTAL SHEETS	SHEET NO.
	D-6 ITS #1	SANGAMON		27
STA.		TO STA.		
FED. ROAD DIST. NO.	ILLINOIS	FED. AID PROJECT		

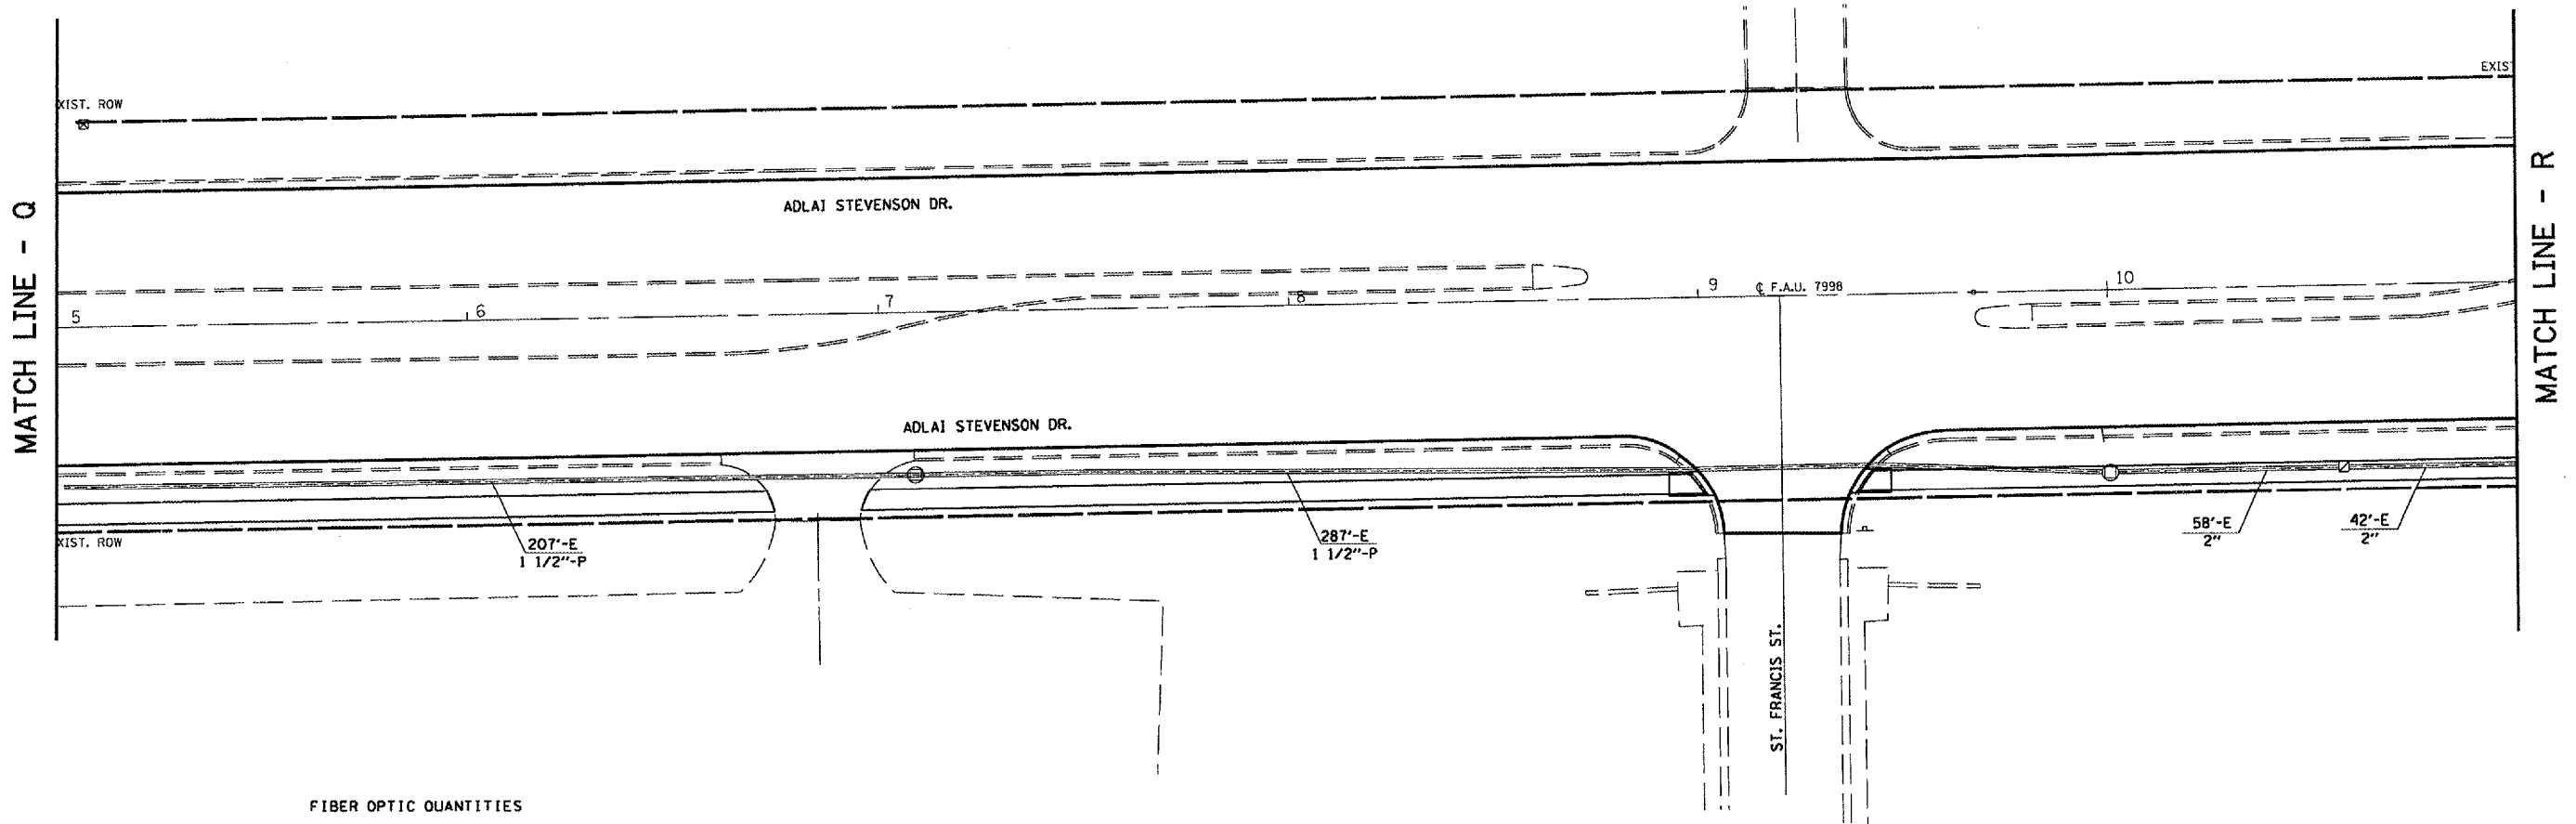

FIBER OPTIC QUANTITIES

QUANTITY	UNIT	ITEM
603.5	FOOT	FIBER OPTIC CABLE IN CONDUIT, NO 62.5/125, 8F

TIES.

REVISIONS	
NAME	DATE

ILLINOIS DEPARTMENT OF TRANSPORTATION  
**PROPOSED FIBER OPTIC**  
 STEVENSON DR  
 D-6 ITS  
 SANGAMON COUNTY

SCALE: VERT. 1" = 20'  
 HORIZ.  
 DATE MAY 2005

DRAWN BY KDA  
 CHECKED BY

PLOT DATE  
 PLOT SCALE  
 USER NAME