


F.A. RTE.	SECTION	COUNTY	TOTAL SHEET NO.
	D-6 ITS #1	SANGAMON	34
STA.		TO STA.	
FED. ROAD DIST. NO.		ILLINOIS FED. AID PROJECT	

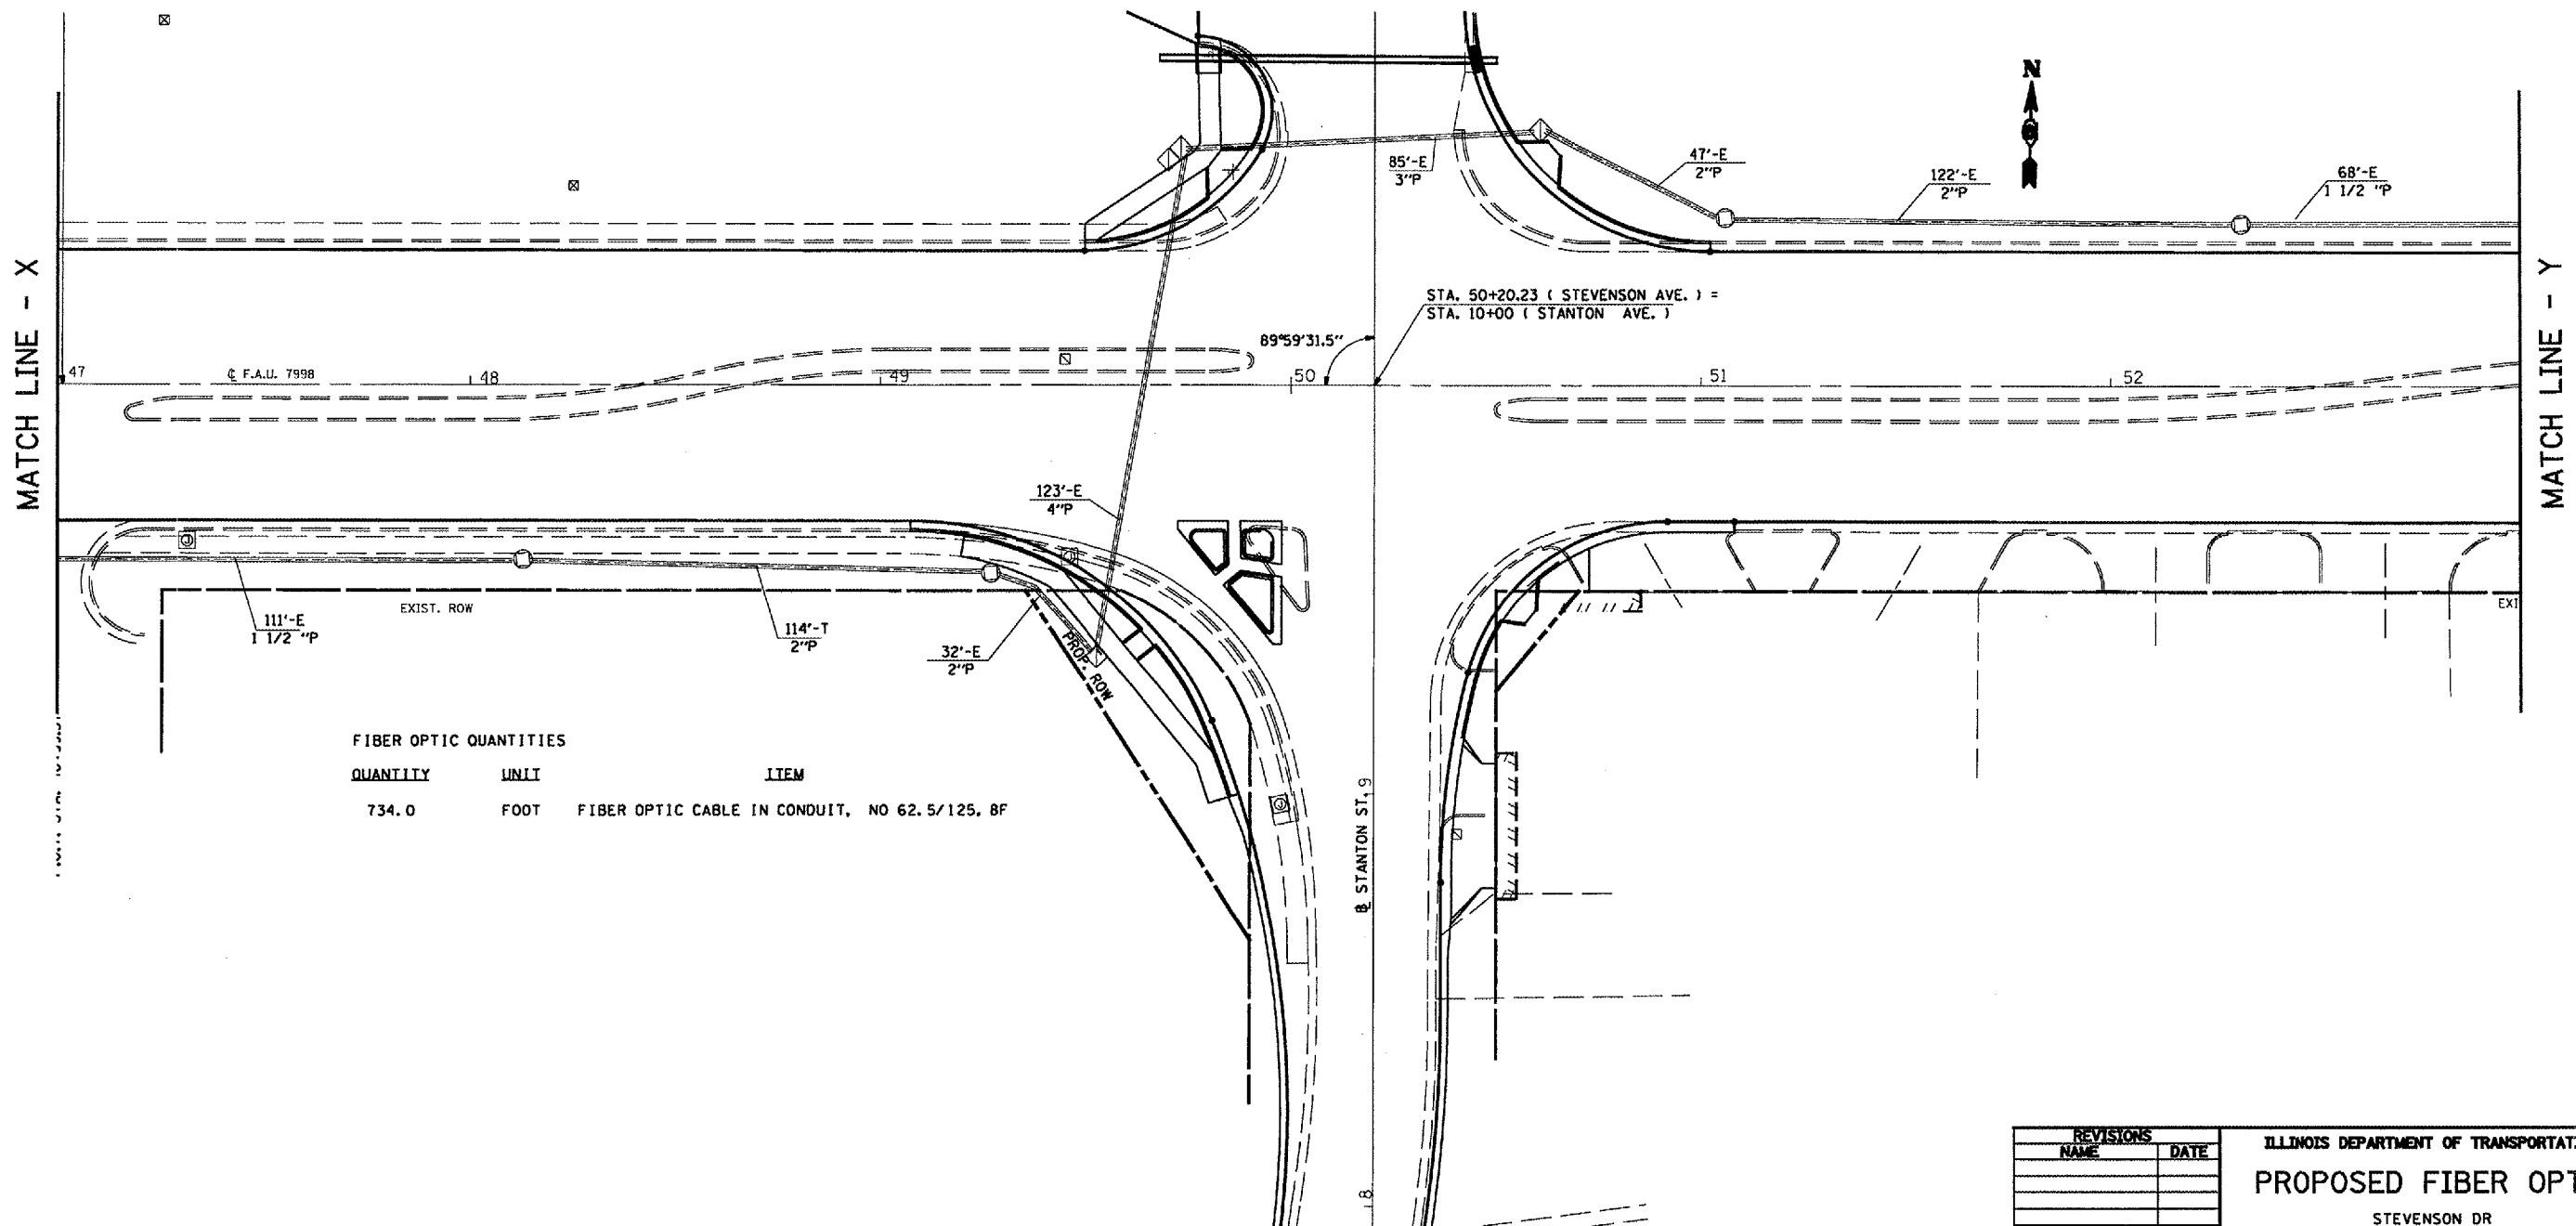

FIBER OPTIC QUANTITIES

QUANTITY	UNIT	ITEM
734.0	FOOT	FIBER OPTIC CABLE IN CONDUIT, NO 62.5/125, 8F

REVISIONS	
NAME	DATE

ILLINOIS DEPARTMENT OF TRANSPORTATION
PROPOSED FIBER OPTIC
 STEVENSON DR
 D-6 ITS
 SANGAMON COUNTY

SCALE: VERT. 1" = 20'
 HORIZ. 1" = 20'
 DATE MAY 2005

DRAWN BY KDA
 CHECKED BY

PLOT DATE * DATEP
 PLOT SCALE * SCALEP
 USER NAME * USERP