


F.A.P. RTE.	SECTION	COUNTY	TOTAL SHEETS	SHEET NO.
327	(2,2)N	LAWRENCE	38	6
STA.		TO STA.		
FED. ROAD DIST. NO.	ILLINOIS	FED. AID PROJECT		

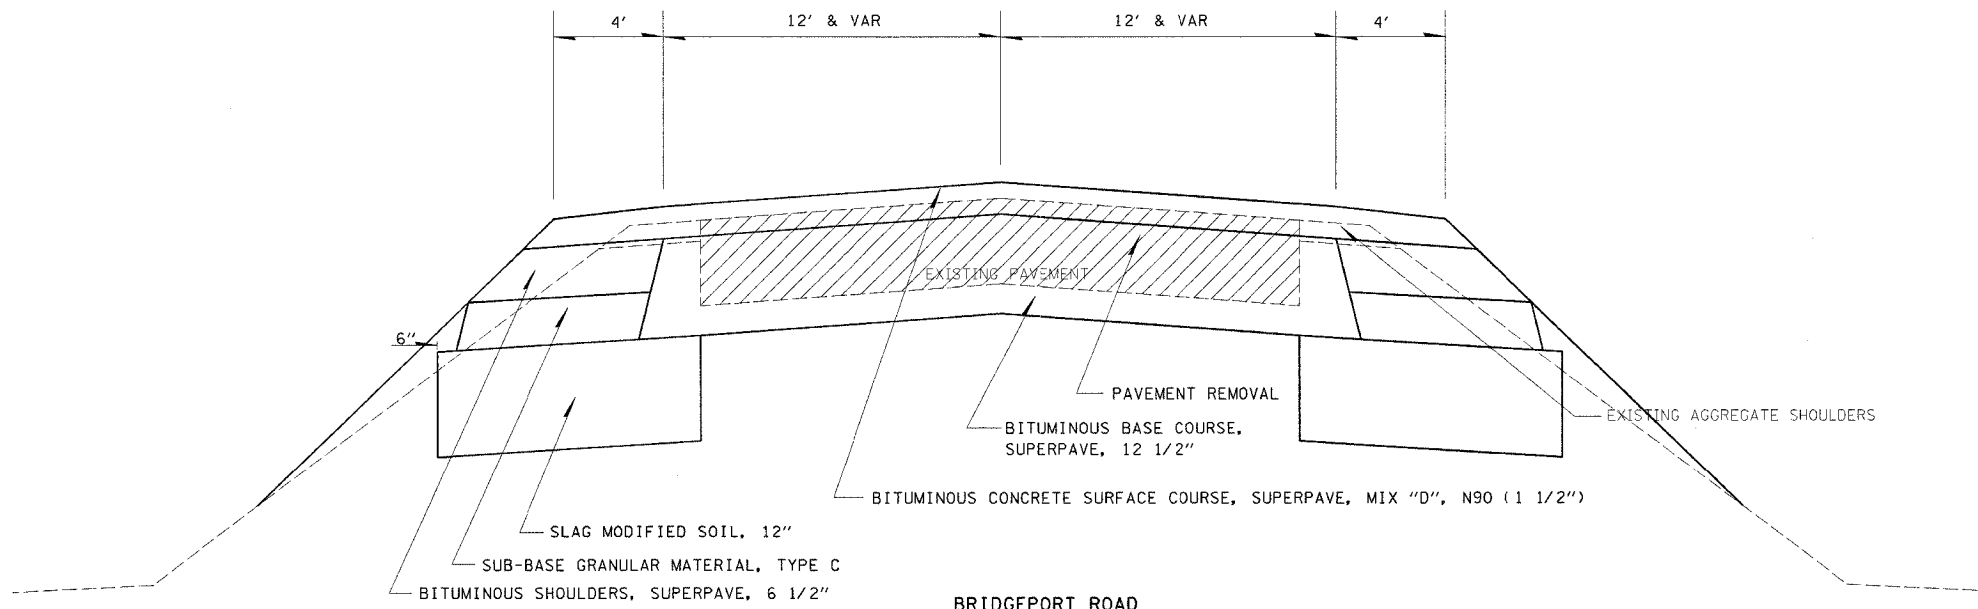

BRIDGEPORT ROAD
 STA 11+73.80 TO STA 13+16.60
 STA 13+54.60 TO STA 15+19.90

REVISIONS	
NAME	DATE

ILLINOIS DEPARTMENT OF TRANSPORTATION

TYPICAL SECTIONS

SCALE: VERT. _____
 HORIZ. _____

DATE _____

DRAWN BY _____
 CHECKED BY _____

teasleyok
 3/31/2005
 c:\projects\74035d\02004pa.dgn
TYP 2

PLOT DATE = 3/31/2005
 FILE NAME = 81FILE1
 PLOT SCALE = #SCALE#
 REFERENCE = #REF#