


F.A.P. RTE.	SECTION	COUNTY	TOTAL SHEETS	SHEET NO.
327	(2,2)N	LAWRENCE	38	14
STA.		TO STA.		
FED. ROAD DIST. NO.		ILLINOIS	FED. AID PROJECT	

teesleyck
3/31/2005
c:\projects\74035d\02004pa.dgn
PMK 1

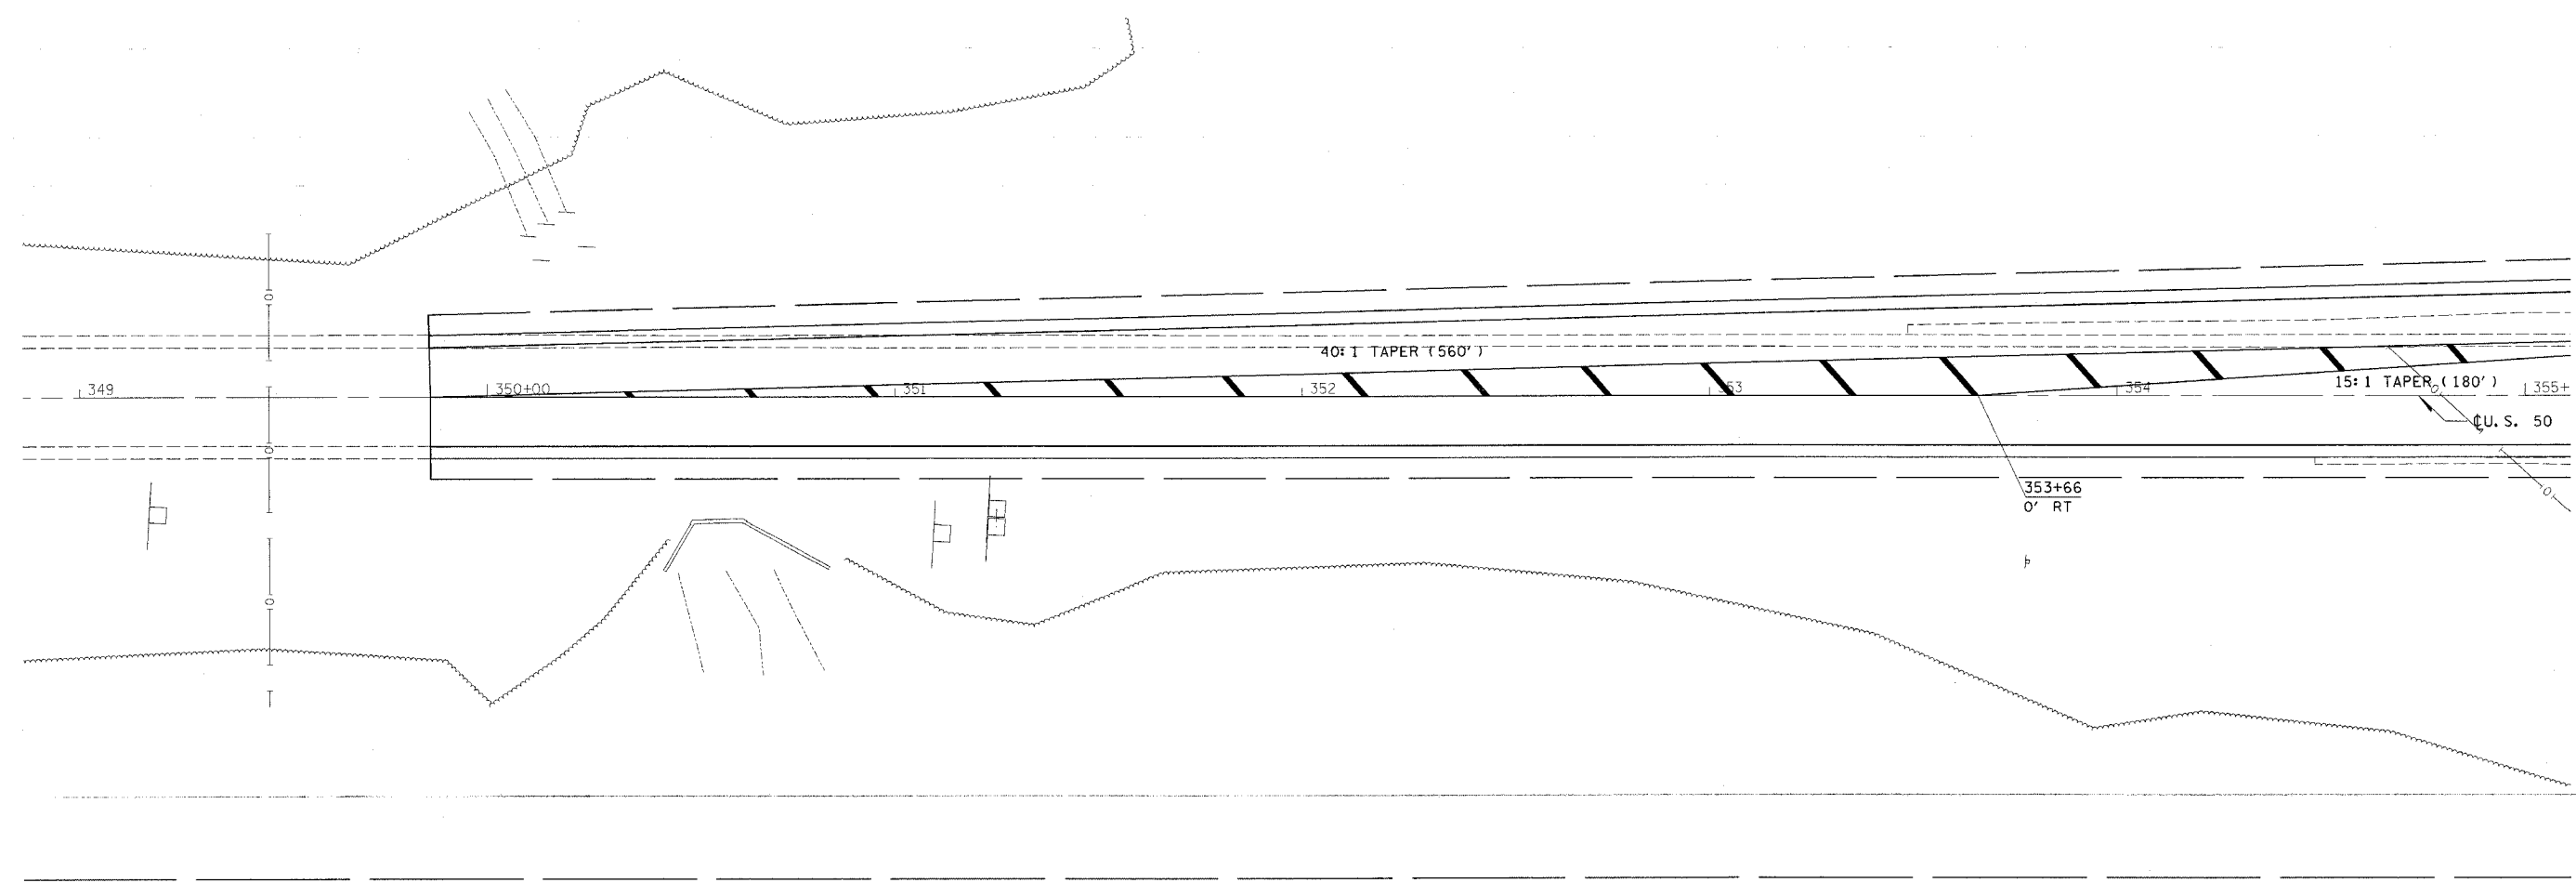

PLOT DATE = 3/31/2005
FILE NAME = #FILE#
DRAWN BY = #USER#
REFERENCE = AREA

REVISIONS	
NAME	DATE

ILLINOIS DEPARTMENT OF TRANSPORTATION
PAVEMENT MARKING SHEET
STA 349+00 TO STA 355+00
SCALE: VERT. DRAWN BY
 HORIZ. CHECKED BY
DATE