
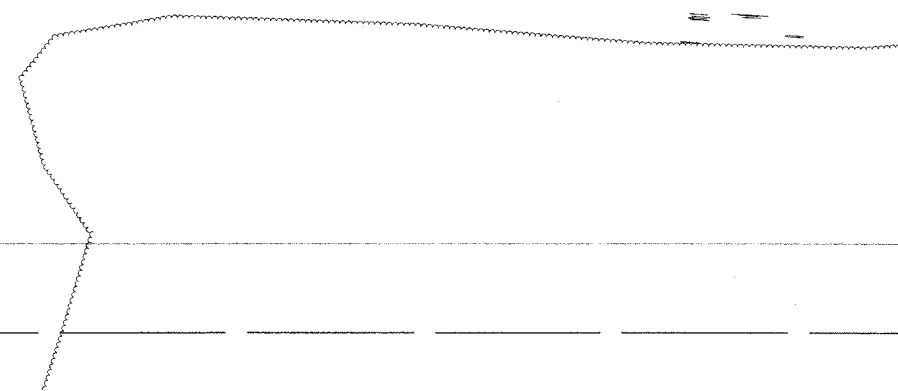


CONTRACT NO. 74035

F.A.P. RTE.	SECTION	COUNTY	TOTAL SHEETS	SHEET NO.
327	(2,2)N	LAWRENCE	38	16
STA.		TO STA.		
FED. ROAD DIST. NO.		ILLINOIS FED. AID PROJECT		

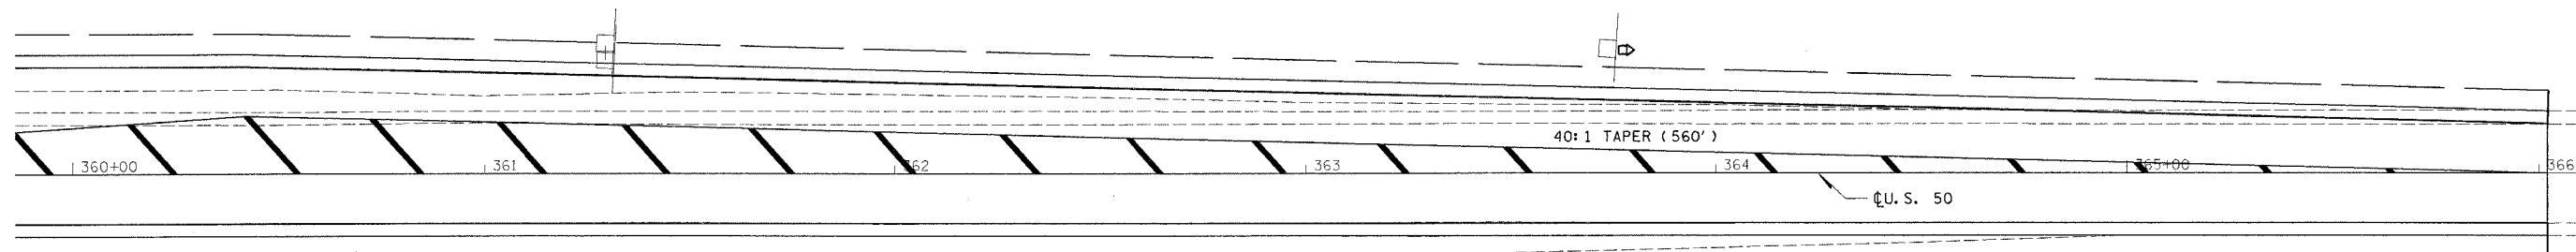

REVISIONS	
NAME	DATE

ILLINOIS DEPARTMENT OF TRANSPORTATION

PAVEMENT MARKING SHEET
STA 360+00 TO STA 366+00

SCALE: VERT. _____
 HORIZ. _____

DATE _____ DRAWN BY _____
 CHECKED BY _____

teosleyck
 3/31/2005
 c:\projects\74035d\02004p.dgn
 PMK 3

PLOT DATE = 3/31/2005
 PLOT SCALE = AS SHOWN
 PLOT SCALE = AS SHOWN
 REFERENCE = #REF#