


F.A.P. RTE.	SECTION	COUNTY	TOTAL SHEETS	SHEET NO.
327	(2-2)N	LAWRENCE	38	28
STA. 355+50.00		TO STA. 356+00.00		
FED. ROAD DIST. NO.		ILLINOIS	FED. AID PROJECT	

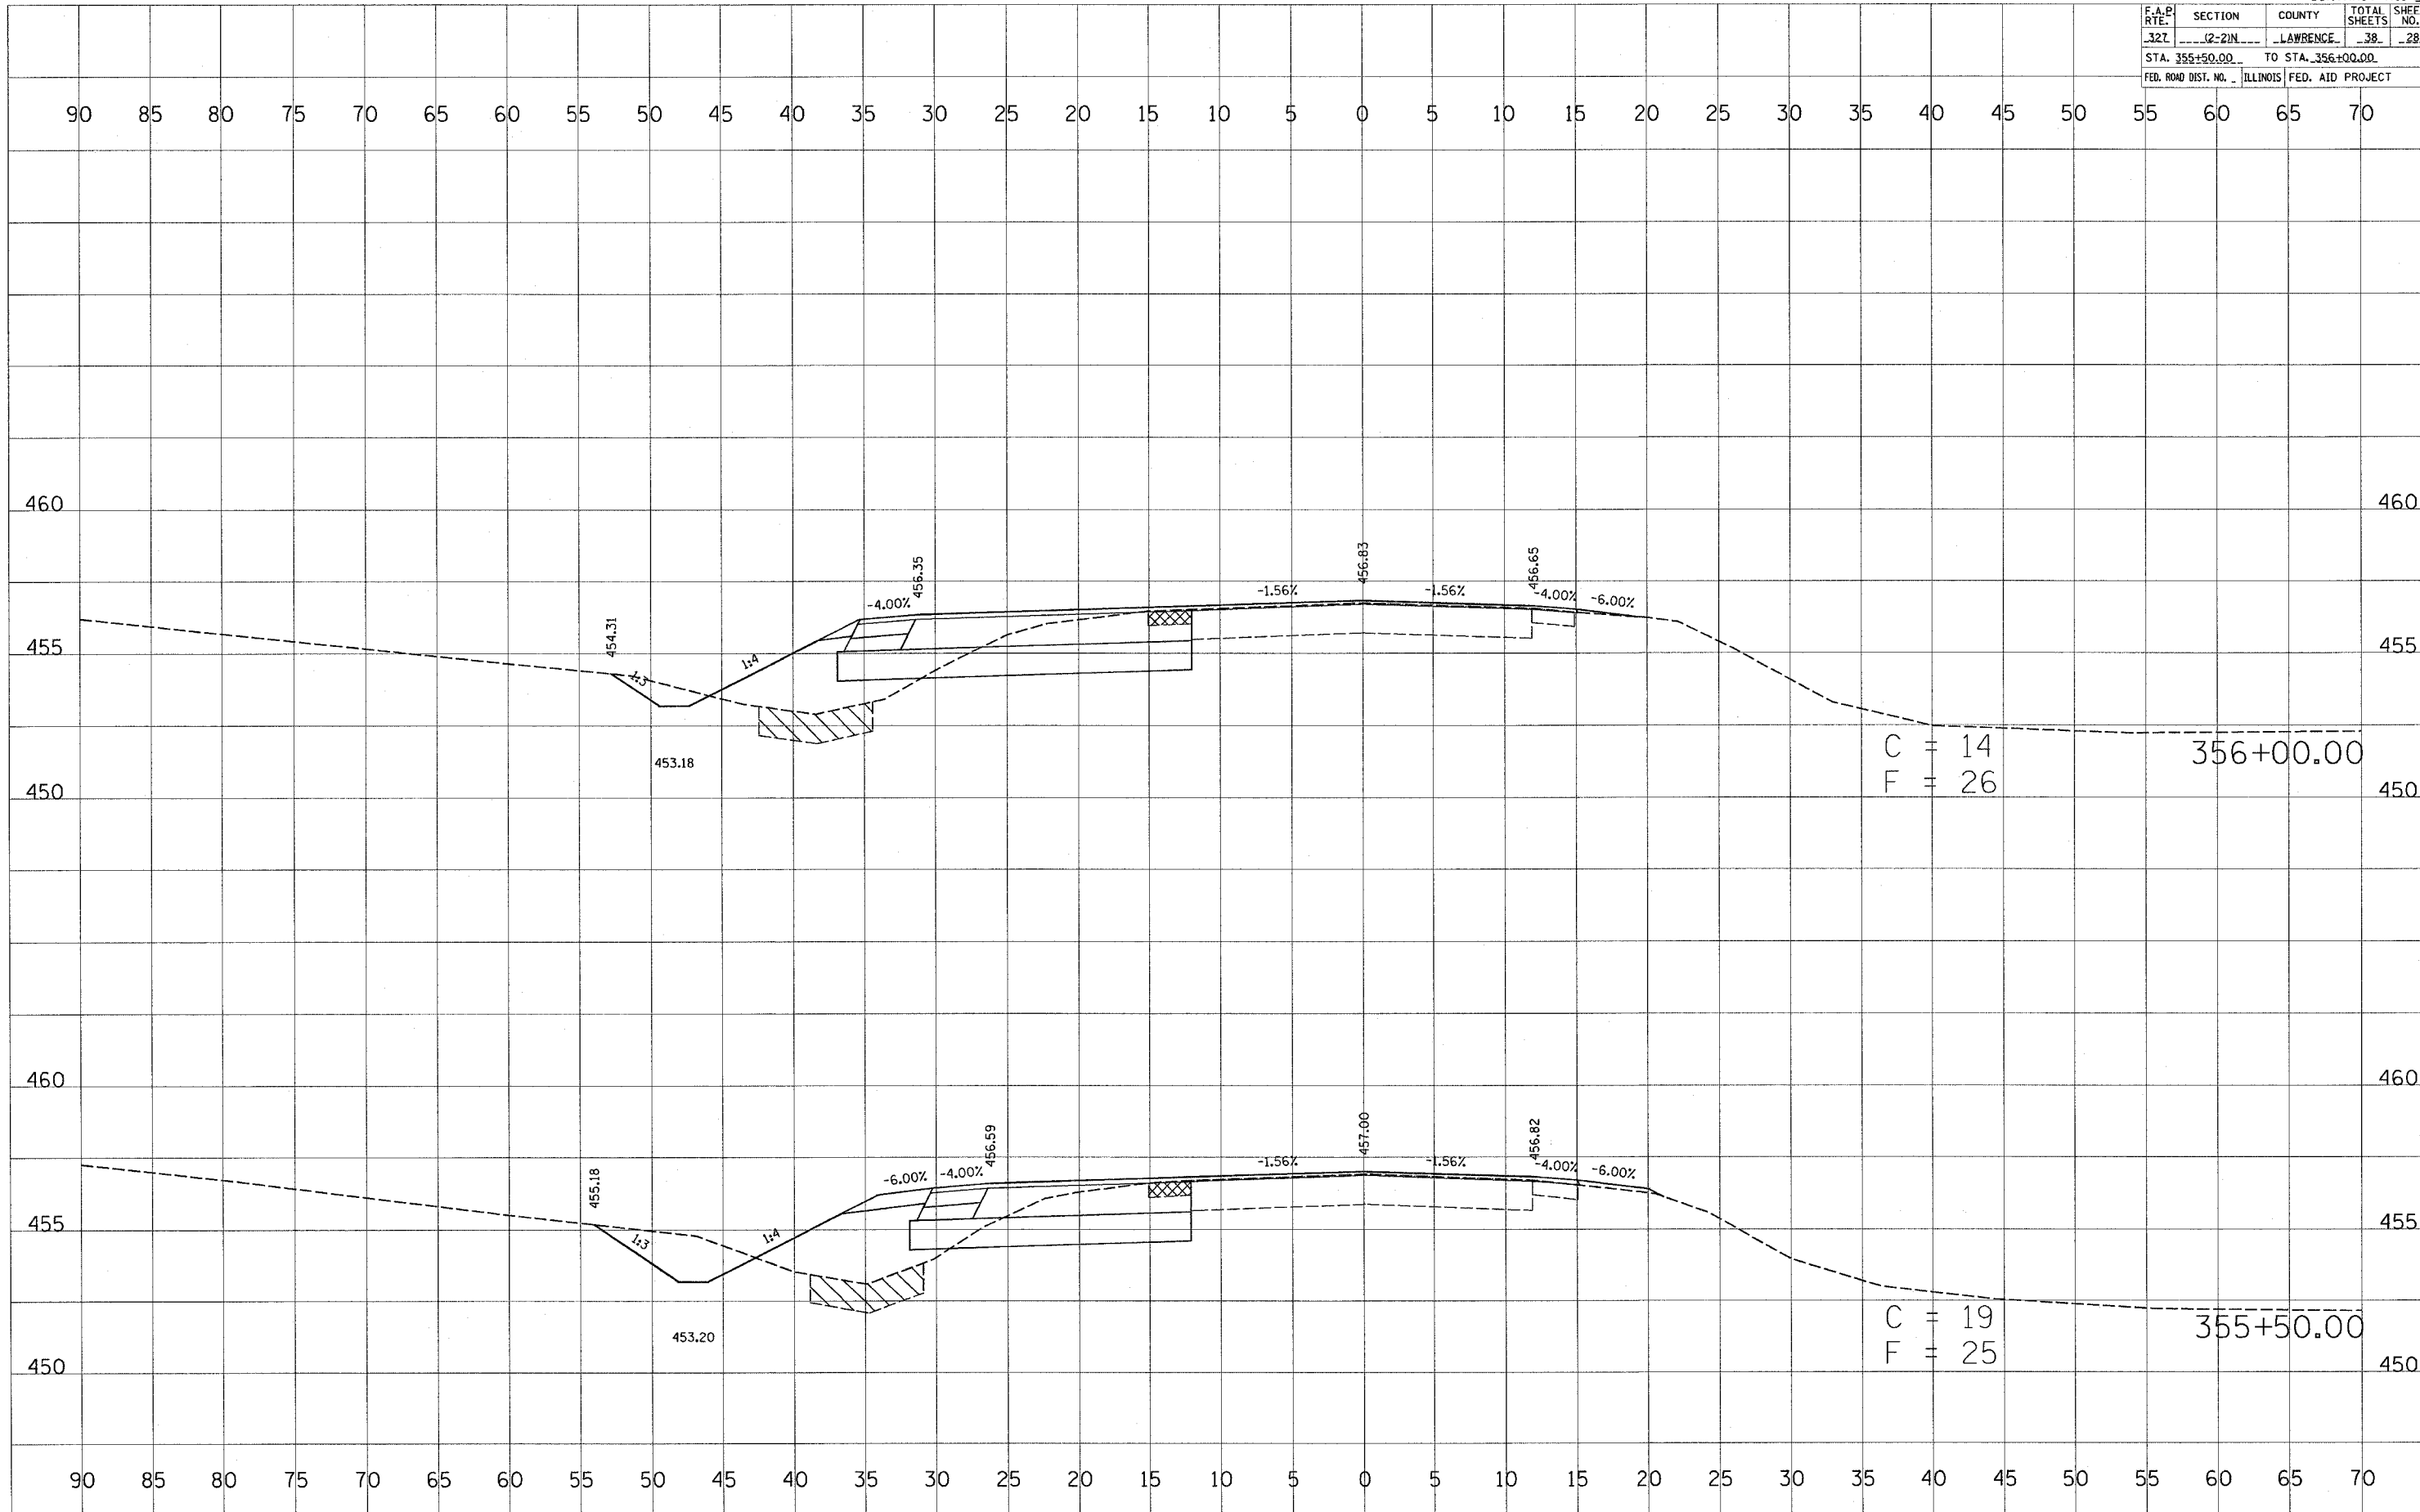

BY: _____ DATE: _____
 SURVEYED _____
 PLOTTED _____
 NOTE BOOK _____
 AREAS CHECKED _____

BY: _____ DATE: _____
 SURVEYED _____
 PLOTTED _____
 NOTE BOOK _____
 AREAS CHECKED _____

PLOT DATE = 3/31/2005
 FILE NAME = FILE14
 PLOT SCALE = 1"=40'
 REFERENCE = AREA