
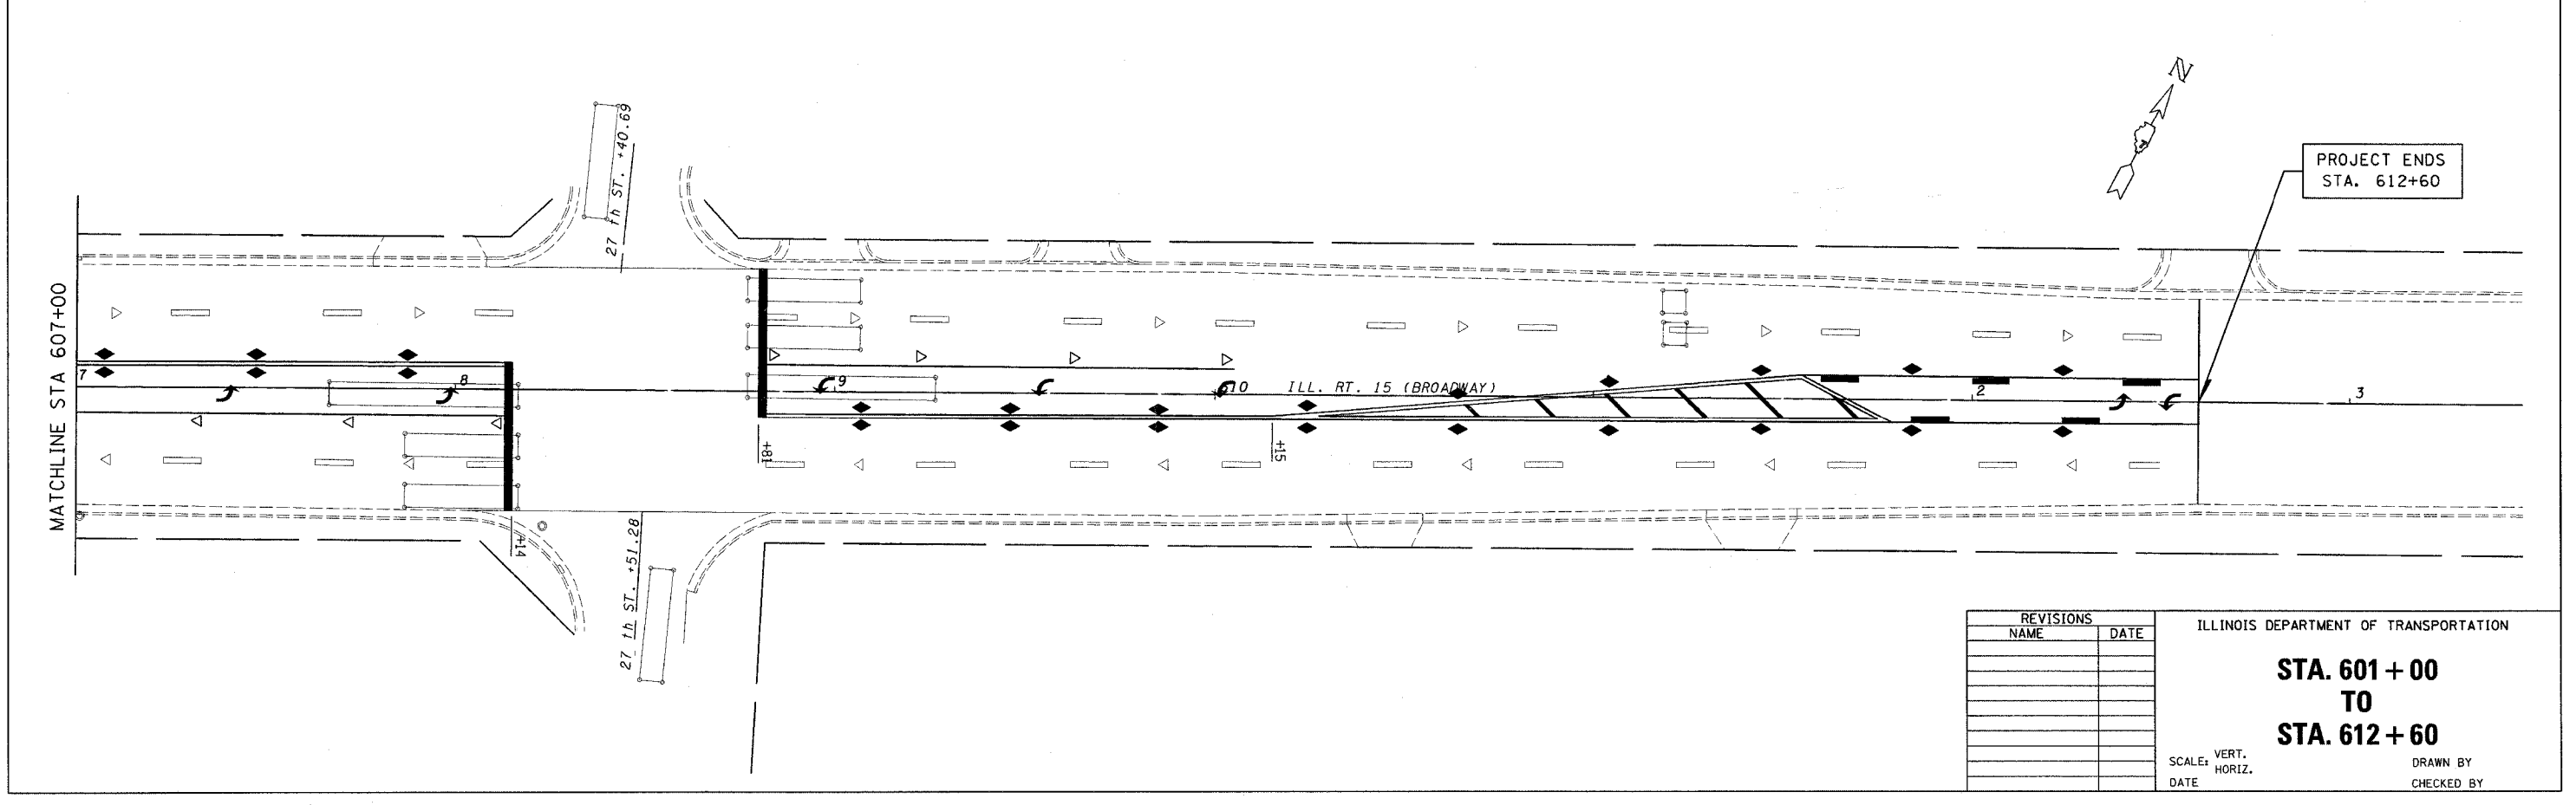


steffenmk
10/26/2004
c:\projects\74048d\02904pa.dgn

FAP NO.	SECTION	COUNTY	TOTAL SHEETS	SHEET NO.
821	*	JEFFERSON	11	10
FED. ROAD DIST. NO. 7		ILLINOIS	FED. AID PROJECT NO.	

CONTRACT NO. 74048
* (13-2)RS-2,13ZRS-3

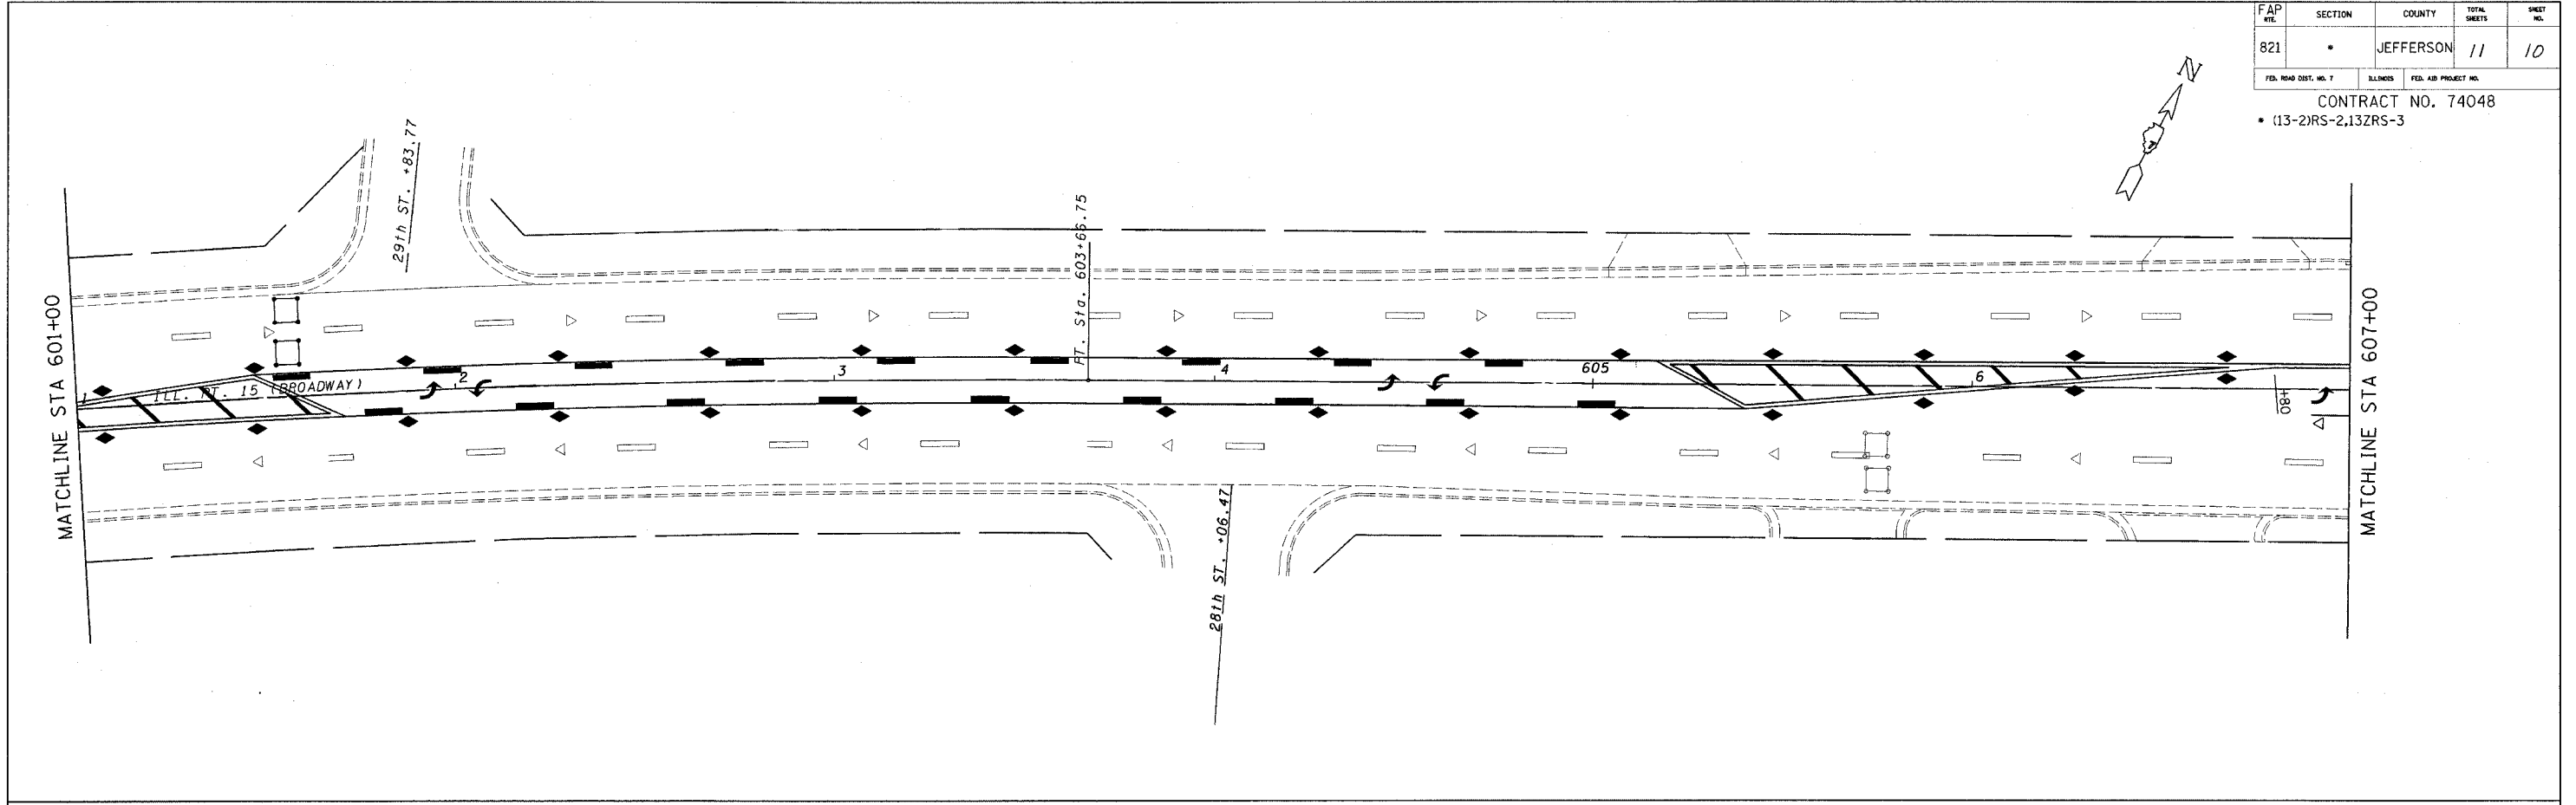

REVISIONS	
NAME	DATE

ILLINOIS DEPARTMENT OF TRANSPORTATION
**STA. 601 + 00
TO
STA. 612 + 60**
SCALE: VERT. DATE
HORIZ. DRAWN BY
CHECKED BY