


-USERNAME-
5/6/2005
c:\projects\74049d\03004ps.dgn
PS 12



FAP RTE.	SECTION	COUNTY	TOTAL SHEETS	SHEET NO.
781	(12,17Z)RS-2	CRAWFORD	14	13
FED. ROAD DIST. NO. 7		ILLINOIS	FED. AID PROJECT NO.	

CONTRACT NO. 74049

FAP ROUTE 781 (IL 33)
SECTION (12,17Z)RS-2
CRAWFORD COUNTY
ENDS STA. 19+47

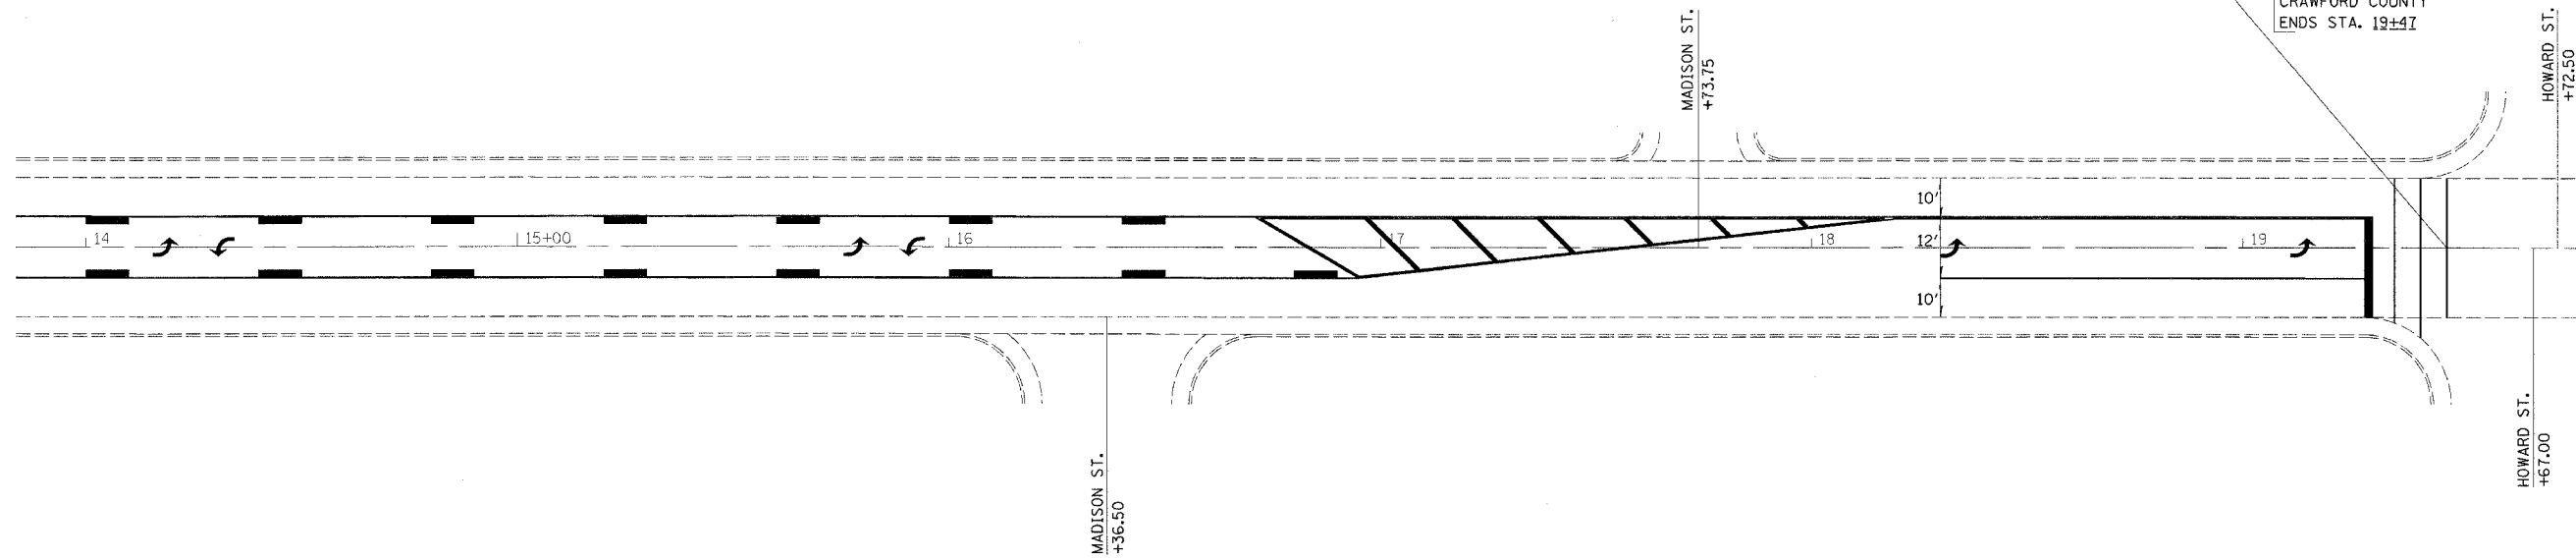

REVISIONS	
NAME	DATE

ILLINOIS DEPARTMENT OF TRANSPORTATION

**STA 14+00 TO
STA 19+78**

SCALE: VERT.
HORIZ.
DATE

DRAWN BY
CHECKED BY

REVISED 5-9-05