


teasleyck
4/1/2005
c:\projects\74059\d\03904.pa.dgn

TIES

FAS 8736	SECTION (110) RS-4	COUNTY JEFFERSON	TOTAL SHEETS	SHEET NO. 8
FED. ROAD DIST. NO. 7		ILLINOIS	FED. AID PROJECT NO.	
CONTRACT NO. 74059				

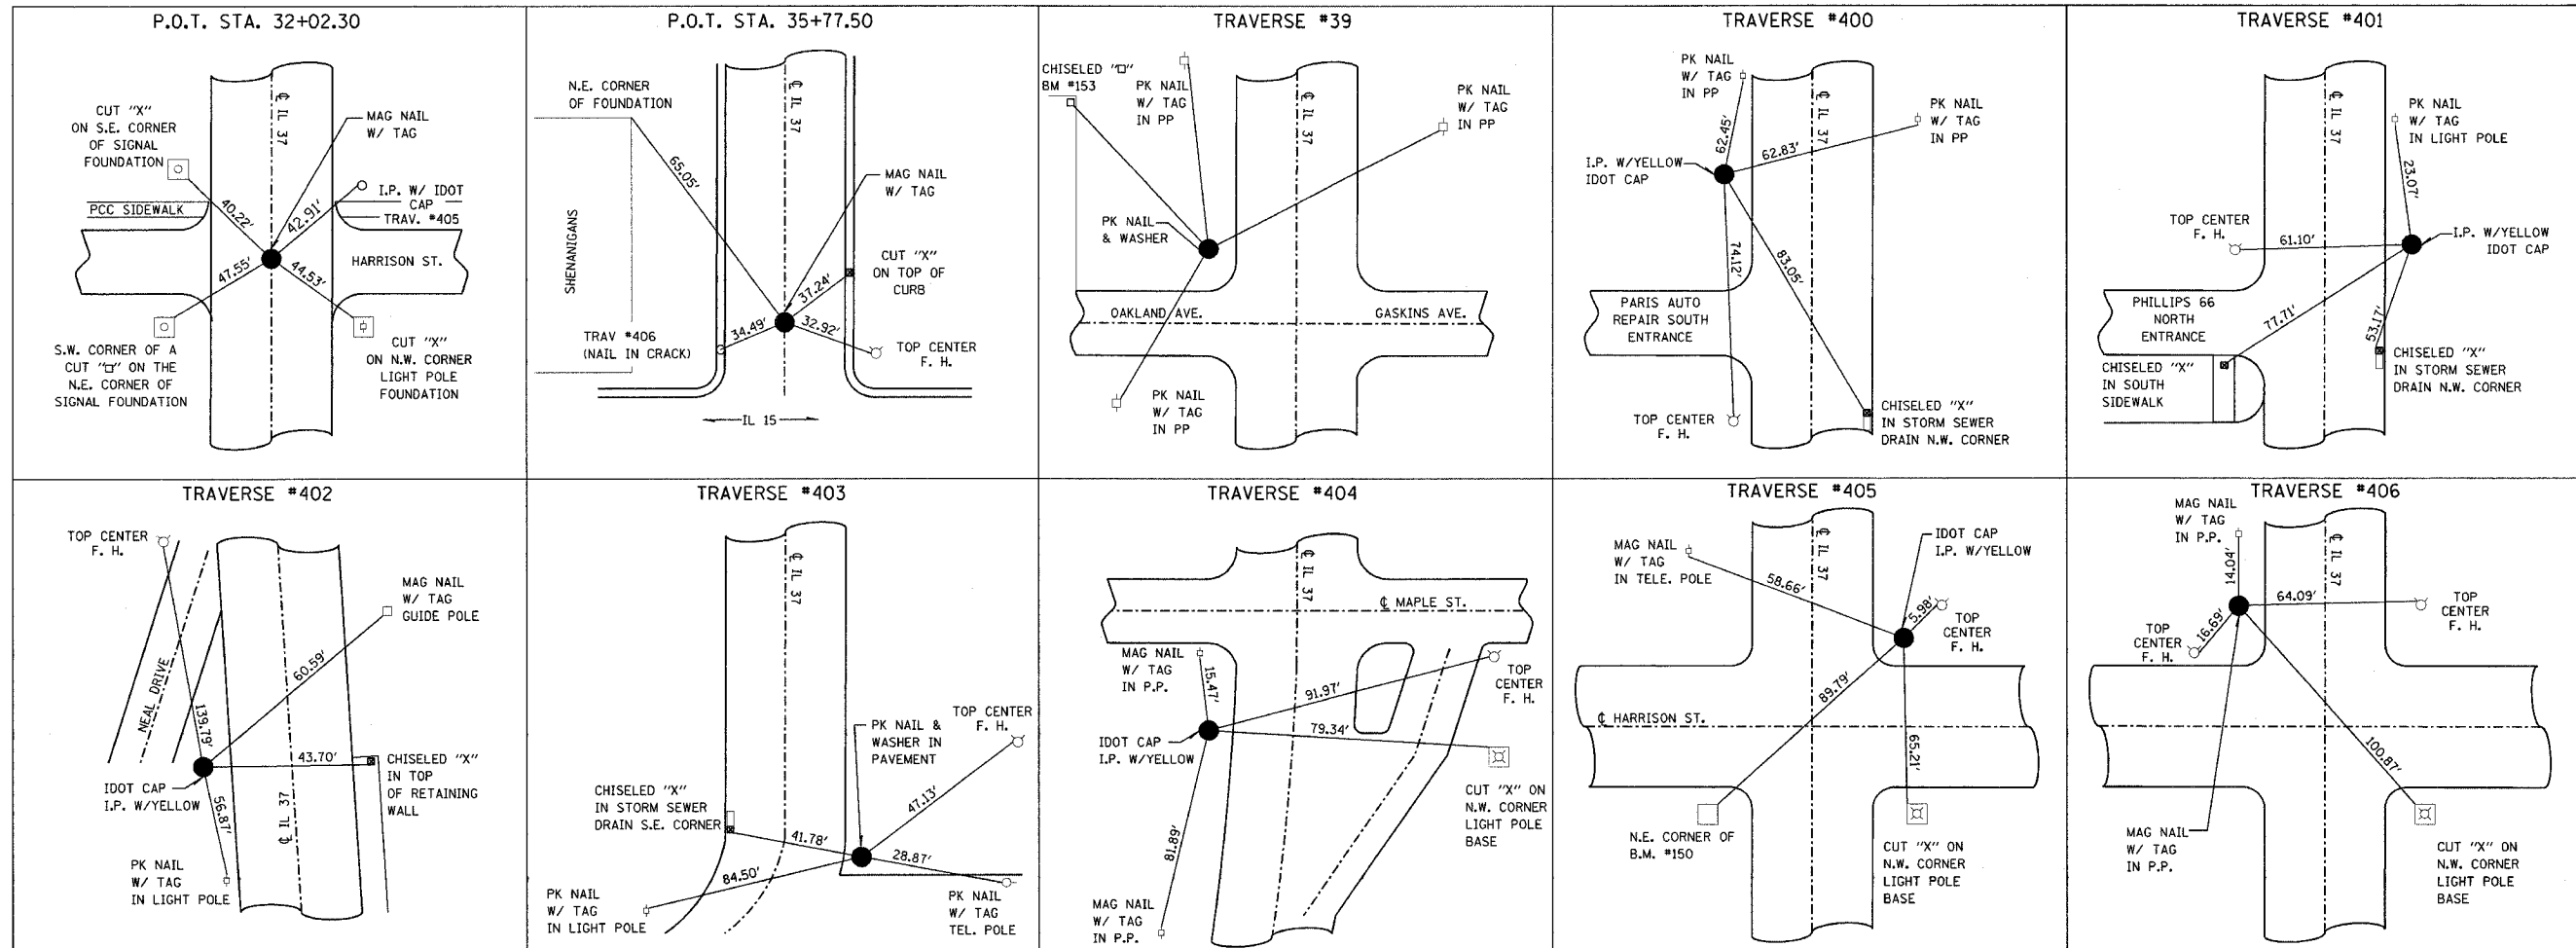

REVISIONS		ILLINOIS DEPARTMENT OF TRANSPORTATION
NAME	DATE	
		TIES

SCALE: VERT. HORIZ.
DATE: DRAWN BY: CHECKED BY: