



teasleyck
4/1/2005
c:\projects\74059d\03904po.dgn
PS 2

FAS RTE.	SECTION	COUNTY	TOTAL SHEETS	SHEET NO.
8736	(110) RS-4	JEFFERSON		10
FED. ROAD DIST. NO. 7		ILLINOIS	FED. AID PROJECT NO.	

CONTRACT NO. 74059

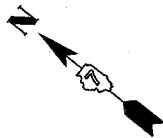

EXIST. CURVE 9+65
 PI STA. = 9+62.11
 $\Delta = 11^\circ 51' 30''$ (LT)
 $D = 5^\circ 57' 03''$
 $R = 962.81'$
 $T = 99.99'$
 $L = 199.27'$
 $E = 5.18'$
 $e = \text{-----}$
 $T.R. = \text{-----}$
 $S.E. \text{ RUN} = \text{-----}$
 P.C. STA. = 8+62.11
 P.T. STA. = 10+61.38

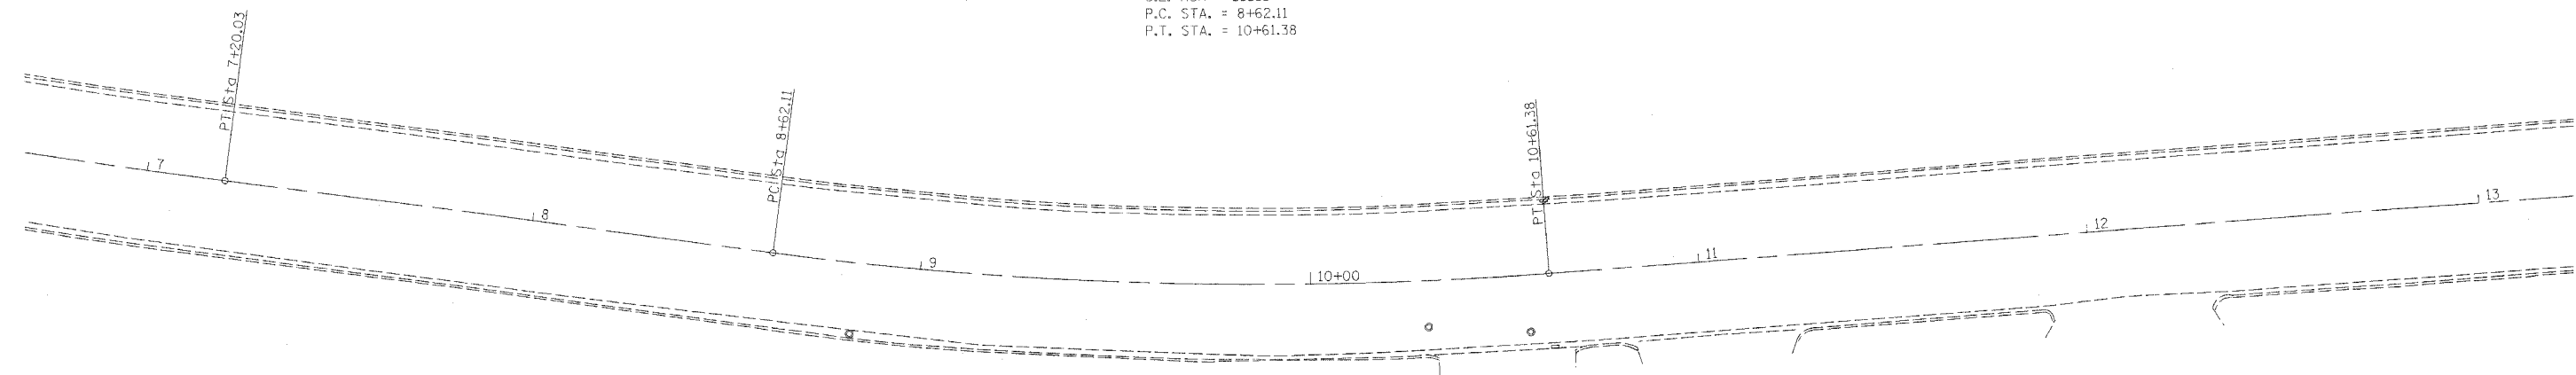

REVISIONS	
NAME	DATE

ILLINOIS DEPARTMENT OF TRANSPORTATION
PLAN SHEET
STA 7+00 TO 13+00
 SCALE: VERT. _____
 HORIZ. _____
 DATE _____ DRAWN BY _____
 CHECKED BY _____