


teasleyck  
4/1/2005  
c:\projects\74059d\03904pa.dgn  
PS 3


FAS RTE.	SECTION	COUNTY	TOTAL SHEETS	SHEET NO.
8736	(110) RS-4	JEFFERSON		//
FED. ROAD DIST. NO. 7		ILLINOIS	FED. AID PROJECT NO.	

CONTRACT NO. 74059

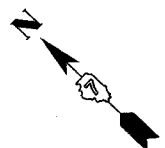

EXIST. CURVE 16+60  
PI STA. = 16+67.93  
 $\Delta = 9^\circ 33' 24''$  (L.T)  
D = 4° 47' 42"  
R = 1,194.89'  
T = 99.88'  
L = 199.30'  
E = 4.17'  
e = -----  
T.R. = -----  
S.E. RUN = -----  
P.C. STA. = 15+68.05  
P.T. STA. = 17+67.35

EXIST. CURVE 1870  
PI STA. = 18+82.63  
 $\Delta = 28^\circ 17' 37''$  (RT)  
D = 14° 27' 09"  
R = 396.44'  
T = 99.92'  
L = 195.77'  
E = 12.40'  
e = -----  
T.R. = -----  
S.E. RUN = -----  
P.C. STA. = 17+82.70  
P.T. STA. = 19+78.47

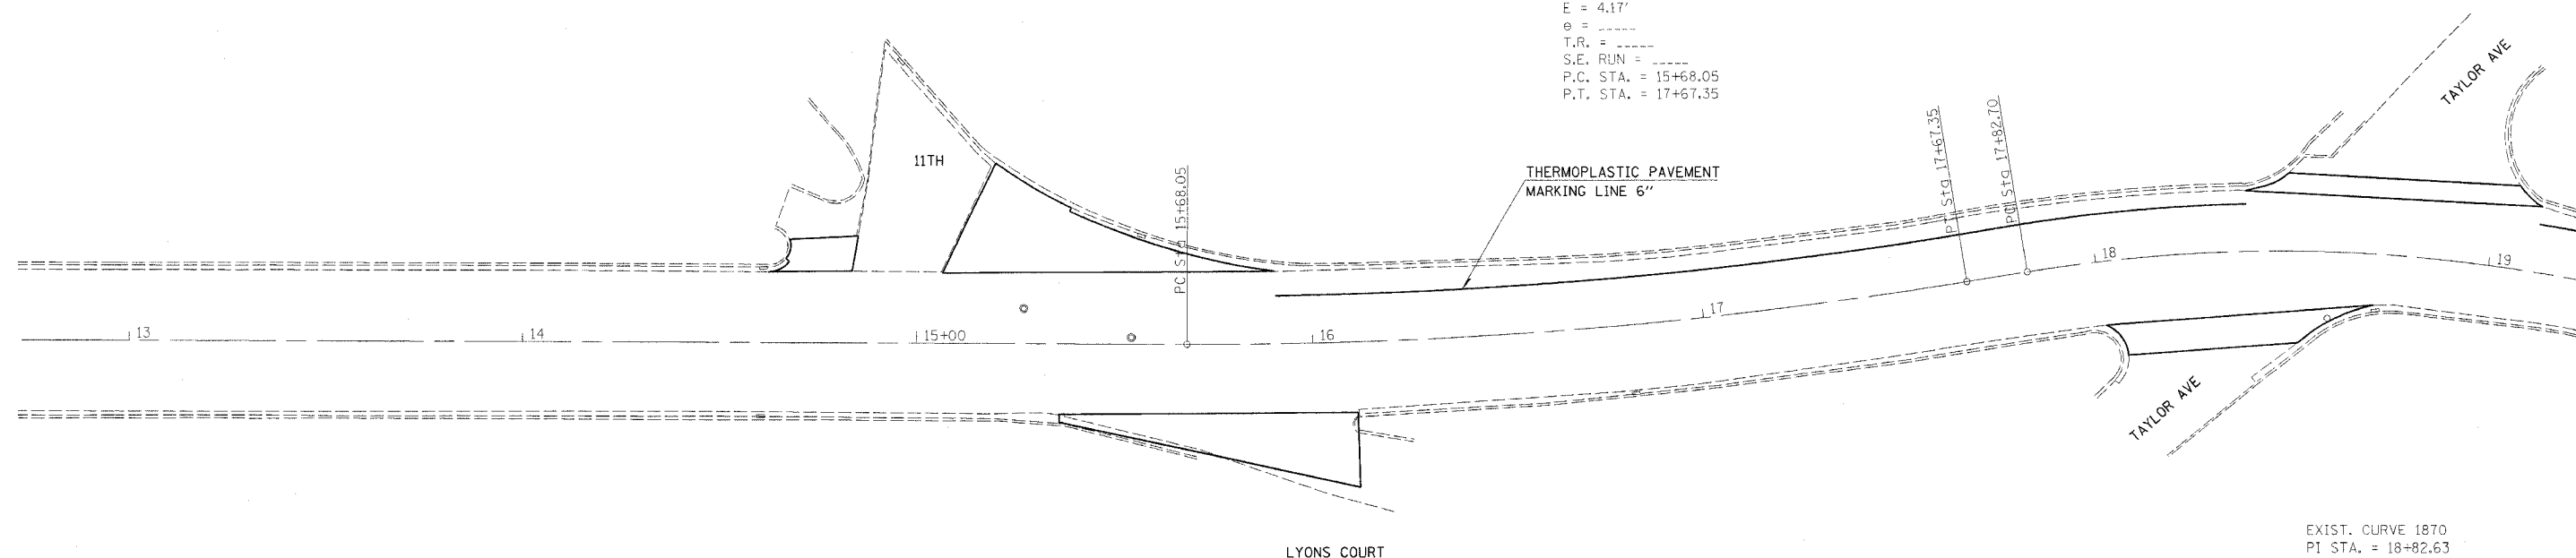

NOTE:  
OUTLINED AREAS TO BE  
INCLUDED IN PAVING OPERATIONS

REVISIONS	
NAME	DATE

ILLINOIS DEPARTMENT OF TRANSPORTATION

**PLAN SHEET**  
**STA 13+00 TO 19+00**

SCALE: VERT.  
HORIZ.  
DATE

DRAWN BY  
CHECKED BY