
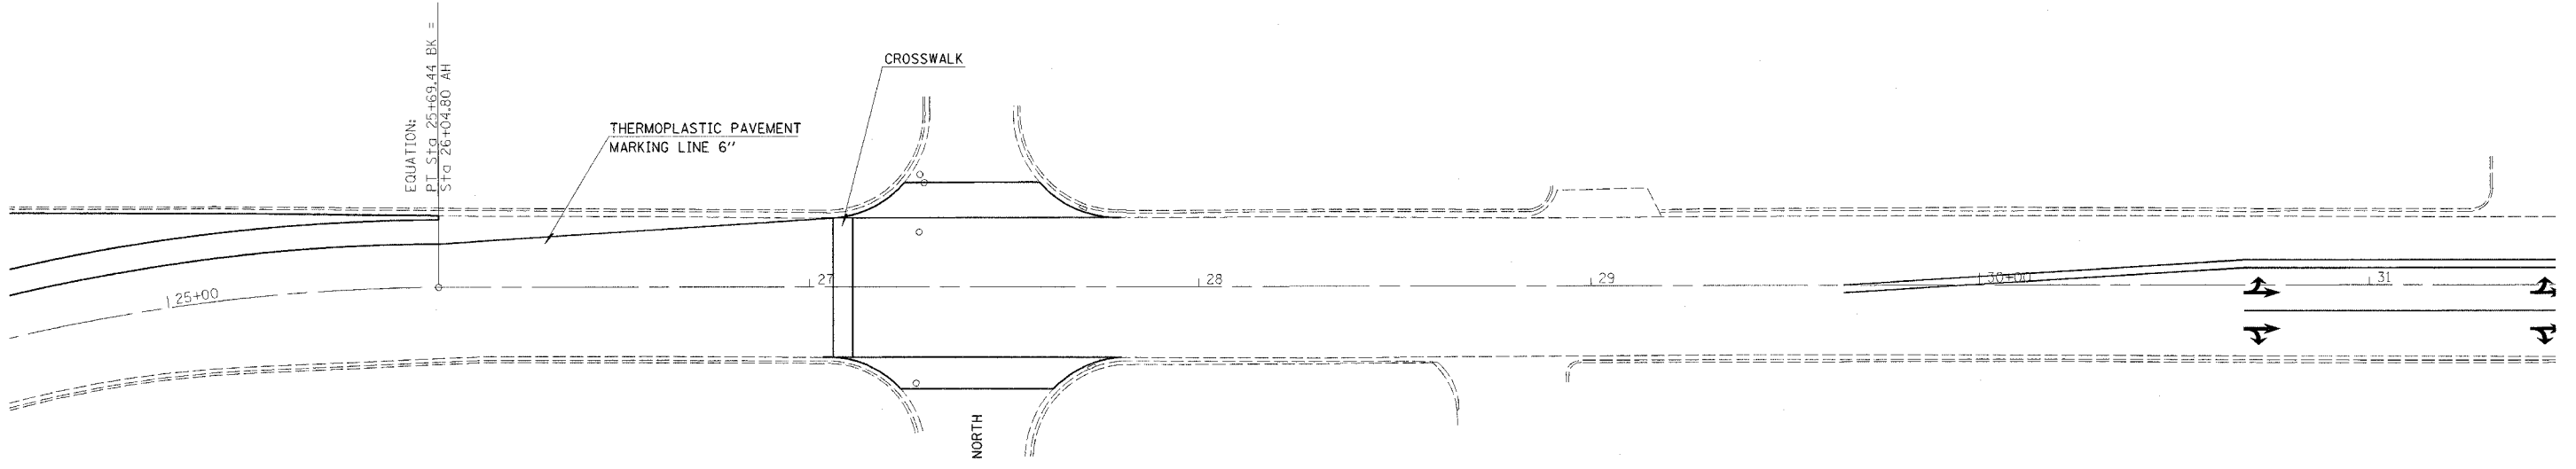


teeslejck  
 4/1/2005  
 c:\projects\74059d\03904pa.dgn  
 PS 5

|                       |            |                      |                    |              |
|-----------------------|------------|----------------------|--------------------|--------------|
| FAS<br>RTE.           | SECTION    | COUNTY               | TOTAL<br>SHEETS    | SHEET<br>NO. |
| 8736                  | (110) RS-4 | JEFFERSON            |                    | 13           |
| FED. ROAD DIST. NO. 7 | ILLINOIS   | FED. AID PROJECT NO. | CONTRACT NO. 74059 |              |

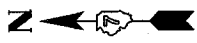

EQUATION:  
 P.T. STA 25+69.44 BK =  
 STA 26+04.80 AH

THERMOPLASTIC PAVEMENT  
 MARKING LINE 6"

CROSSWALK

NORTH

NOTE:  
 OUTLINED AREAS TO BE  
 INCLUDED IN PAVING OPERATIONS

| REVISIONS |      |
|-----------|------|
| NAME      | DATE |
|           |      |
|           |      |
ILLINOIS DEPARTMENT OF TRANSPORTATION  
**PLAN SHEET**  
**STA 25+00 TO 31+00**  
 SCALE: VERT.      DRAWN BY  
           HORIZ.      CHECKED BY  
 DATE