
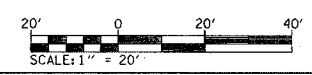
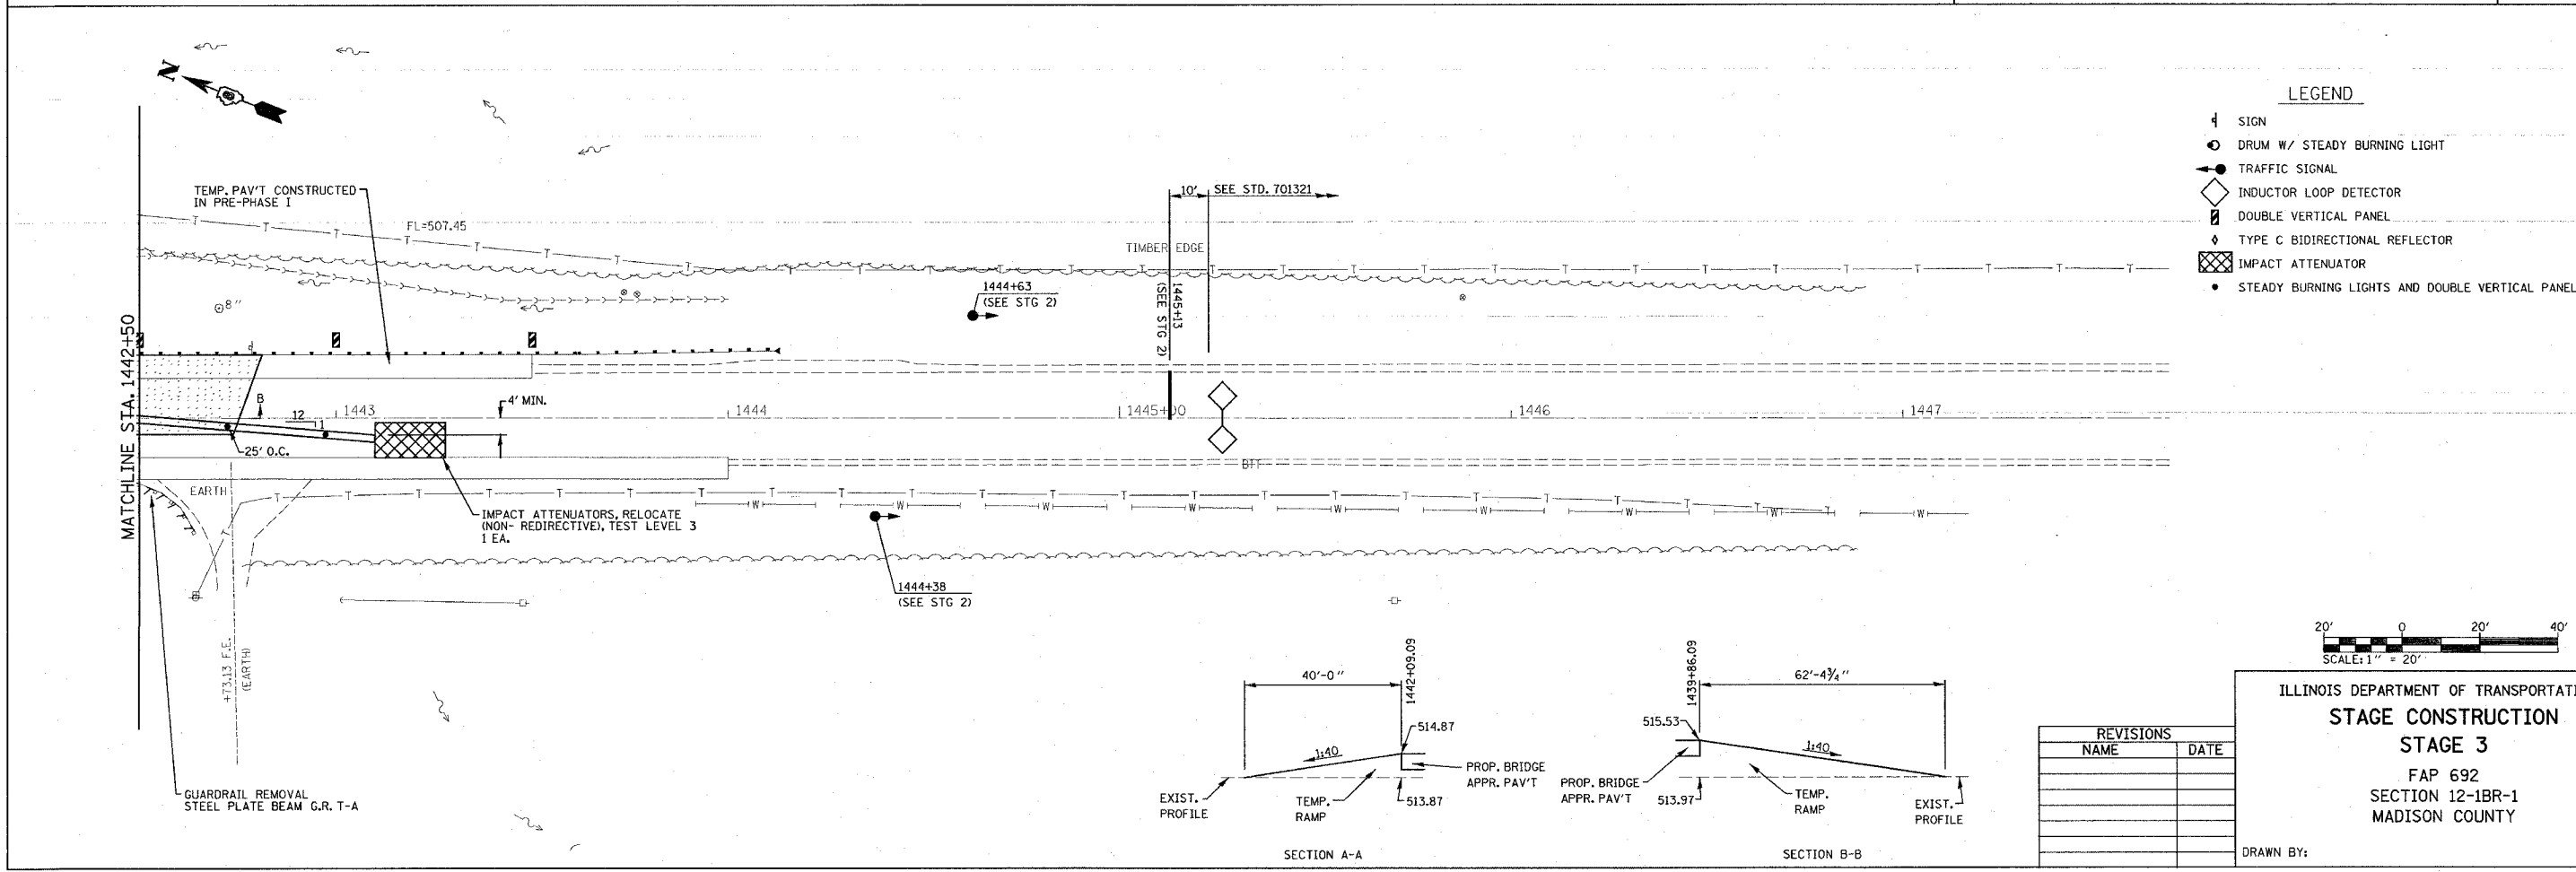


FAP ROUTE	SECTION	COUNTY	TOTAL SHEETS	SHEET NO
692	12-1BR-1	MADISON	65	21
STA. 1436+50.00		TO STA. 1445+50.00		
CONTRACT NO.: 76386				

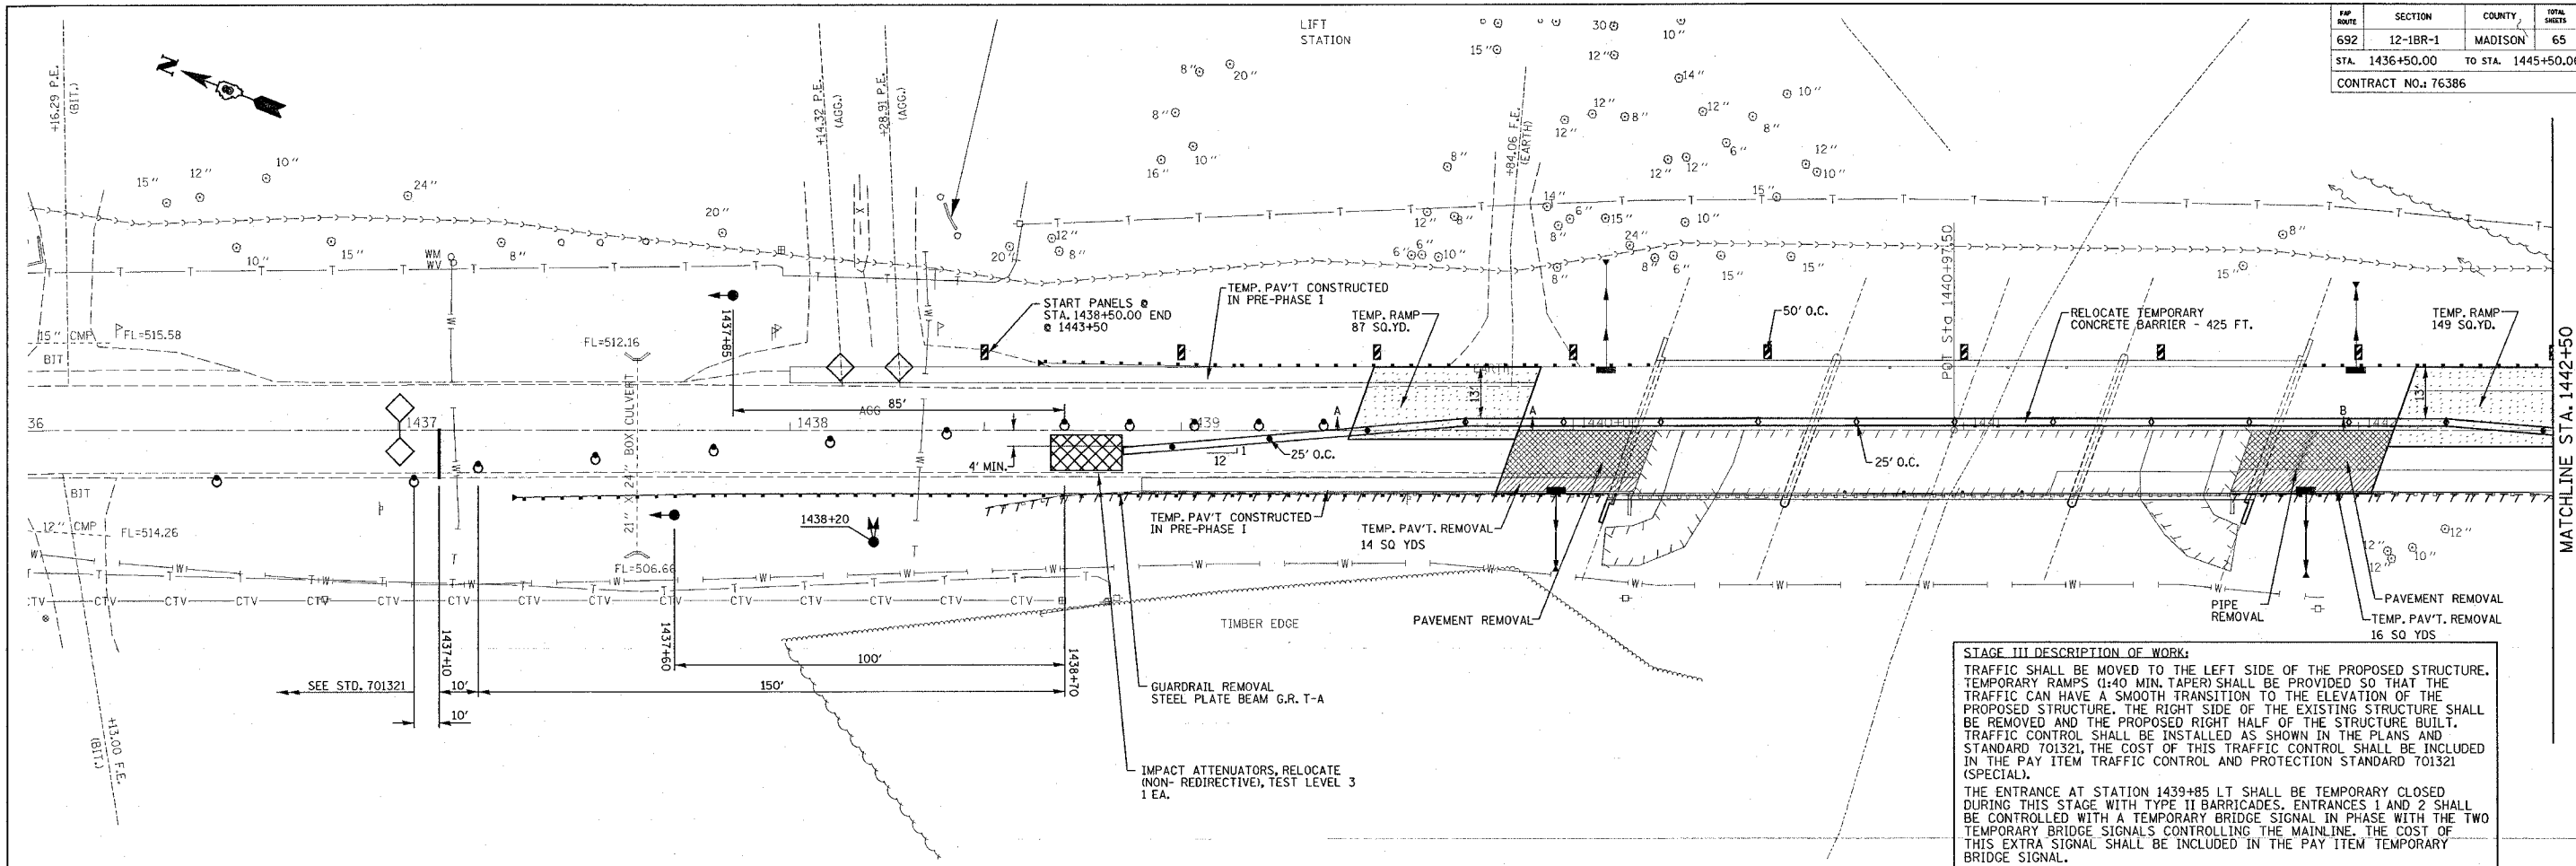

ILLINOIS DEPARTMENT OF TRANSPORTATION
STAGE CONSTRUCTION
STAGE 3
 FAP 692
 SECTION 12-1BR-1
 MADISON COUNTY

REVISIONS	
NAME	DATE

DRAWN BY:

PLOT DATE: Monday, March 14, 2005 @ 1:43:12 PM
 STAGE CONSTRUCTION - FAP 692 (IL 160)

3/14/2005 1:43:12 PM
 Monday, March 14, 2005 @ 1:43:12 PM
 at: \\nrc\projects\14_2005\14_2005_01\14312.dgn L:\14-59\14-63