
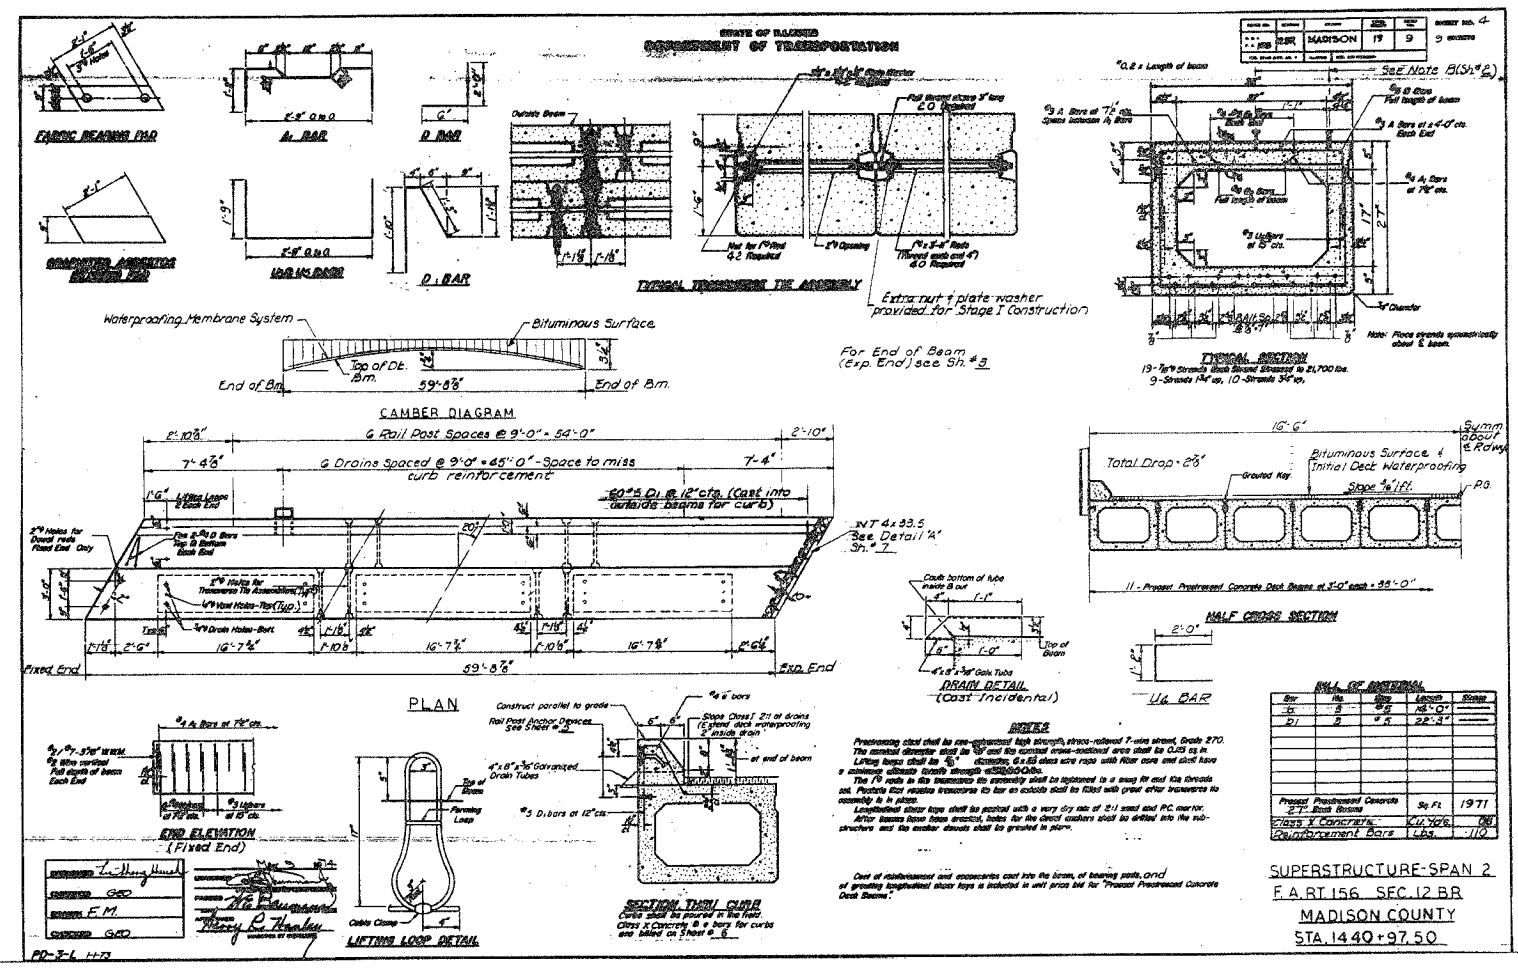


FAP ROUTE	SECTION	COUNTY	TOTAL SHEETS	SHEET NO.
692	12-IBR-1	MADISON	65	49

CONTRACT NO.: 76386

DATE	BY

DESIGNED BY  
CHECKED BY  
PLOTTED BY  
NOTE BOOK NO.  
ALIGNMENT CHECKED BY  
PADD FILE NAME

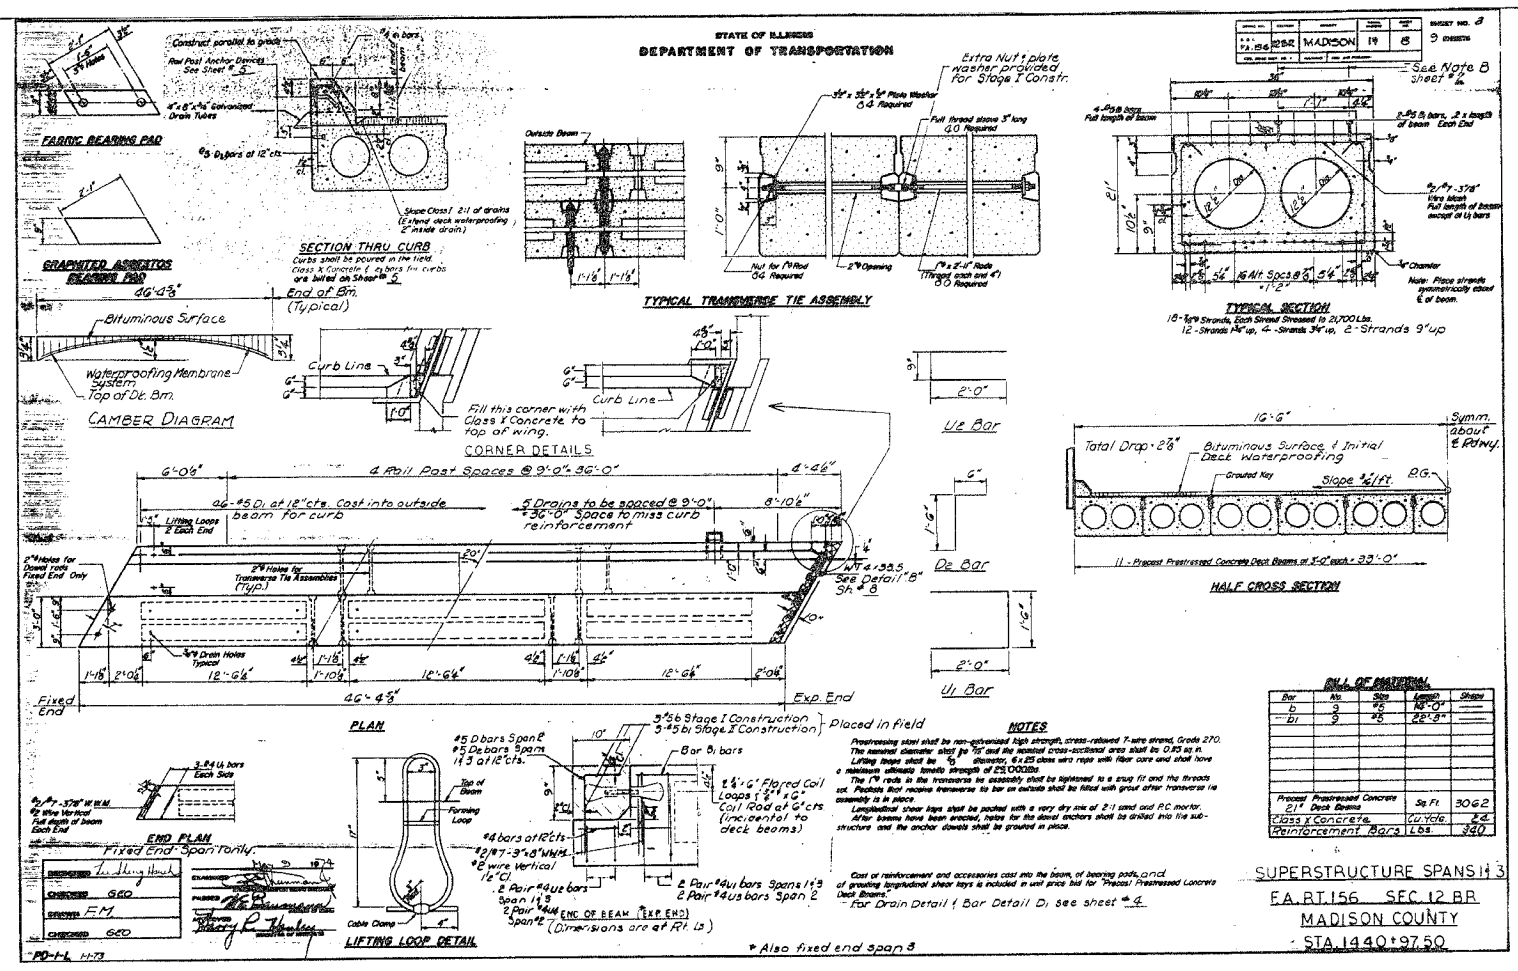

REVISIONS	
NAME	DATE

ILLINOIS DEPARTMENT OF TRANSPORTATION  
EXISTING BRIDGE PLANS  
FOR INFORMATION ONLY

FAP 692  
SECTION 12-IBR-1  
MADISON COUNTY

DRAWN BY: