

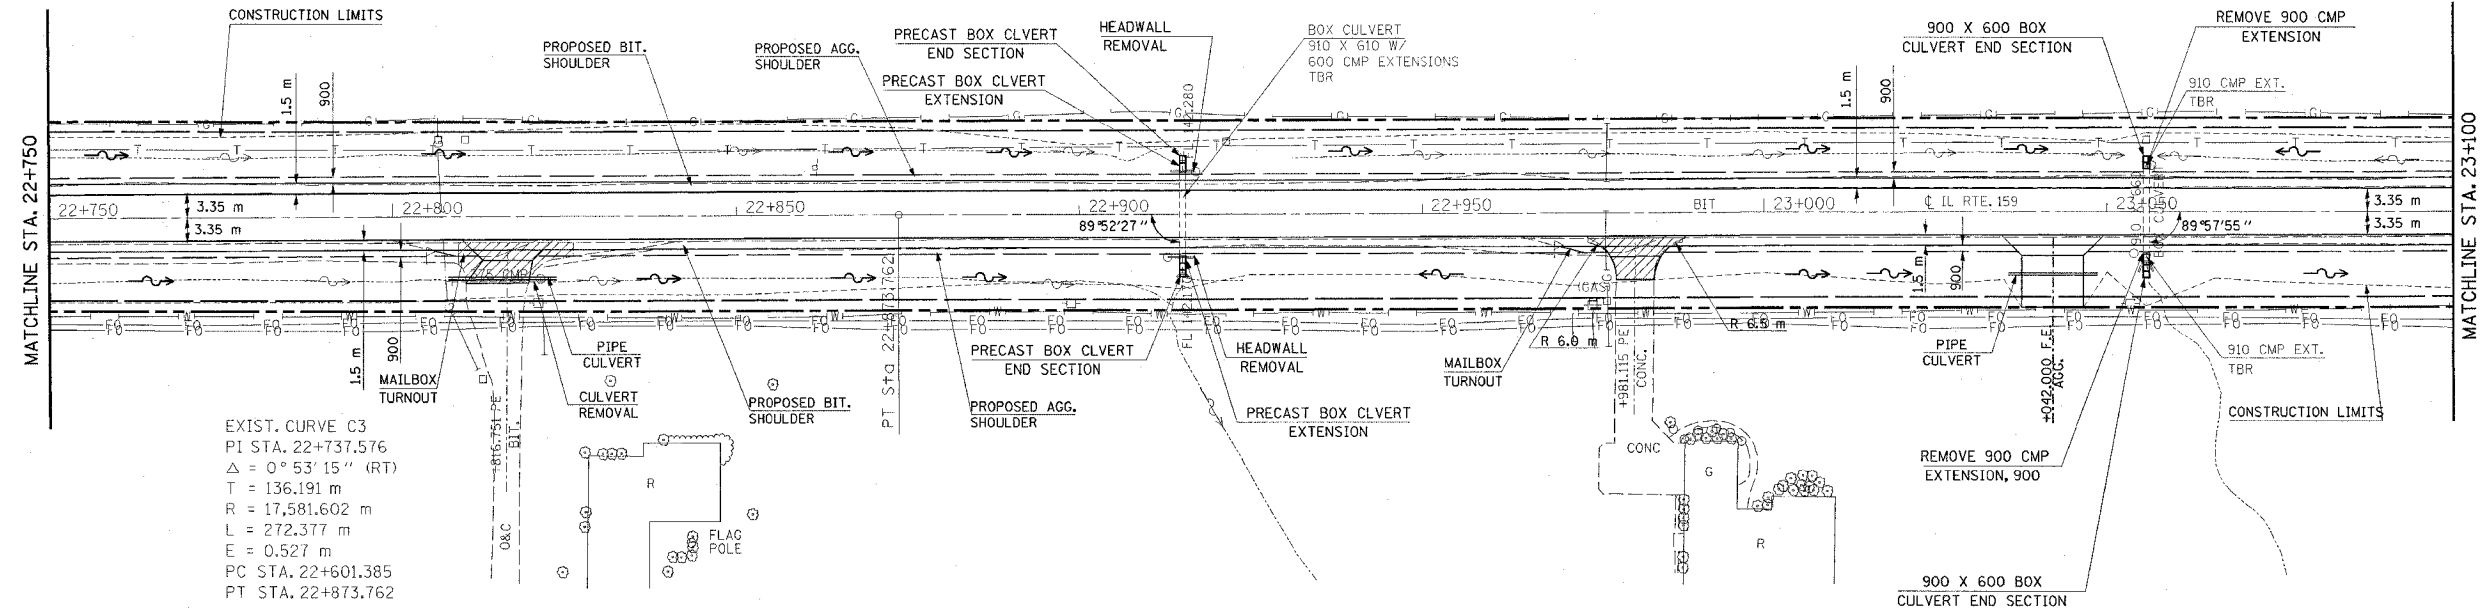


FAP ROUTE	SECTION	COUNTY	TOTAL SHEETS	SHEET NO.
600	51RS-3	*	347	23
STA.	TO STA.			
CONTRACT : 76563				

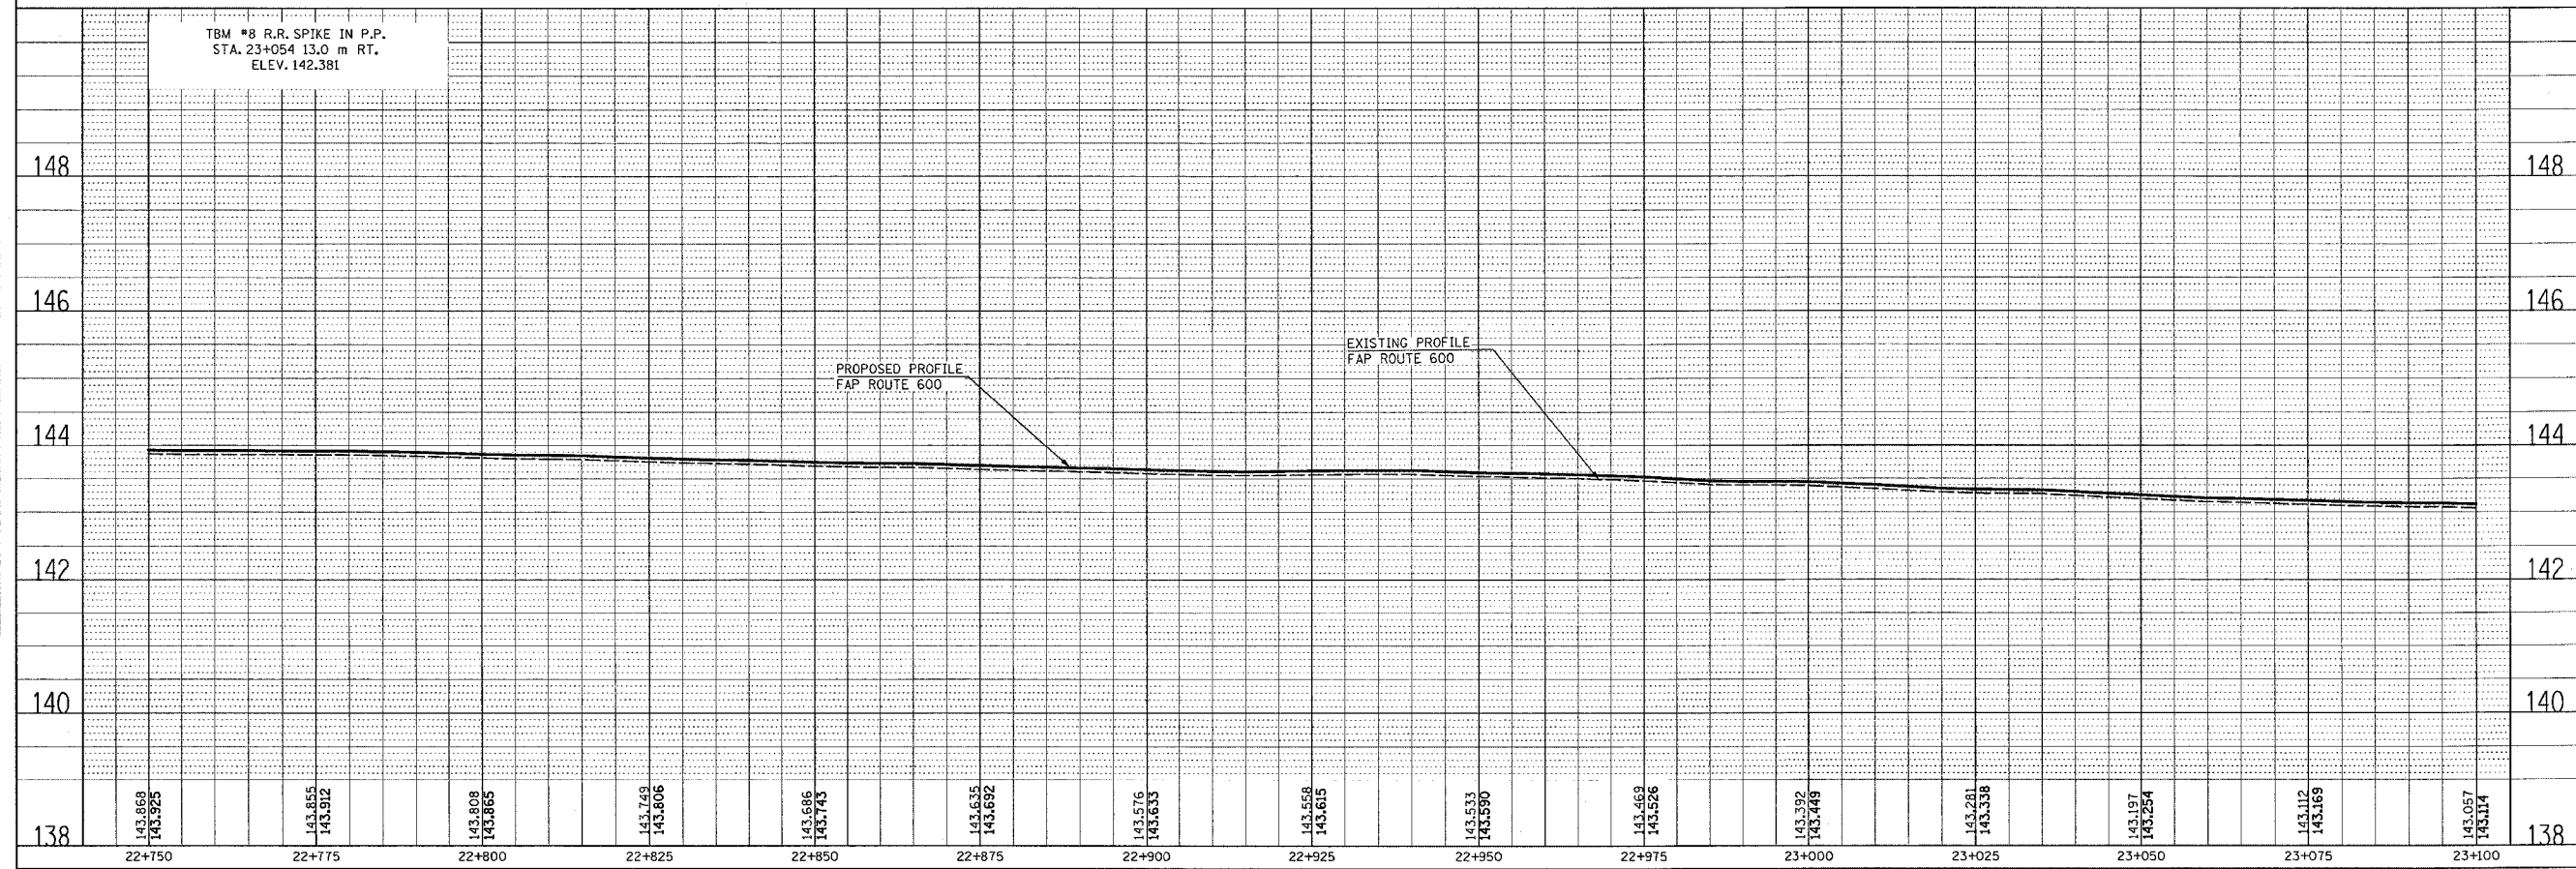

DENOTES PAVEMENT REMOVAL
 DENOTES DRIVEWAY PAVEMENT REMOVAL

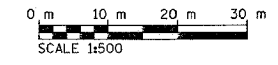

PLAN	REVISION	BY	DATE
NO.			

PROFILE	REVISION	BY	DATE
NO.			

9/3/2005
 Tuesday, May 03, 2005 @ 7:56:49 AM
 C:\projects\76563\76563.dwg L:\1-1-03
 C:\projects\76563\76563.dwg L:\1-1-03
 C:\projects\76563\76563.dwg L:\1-1-03
 C:\projects\76563\76563.dwg L:\1-1-03