

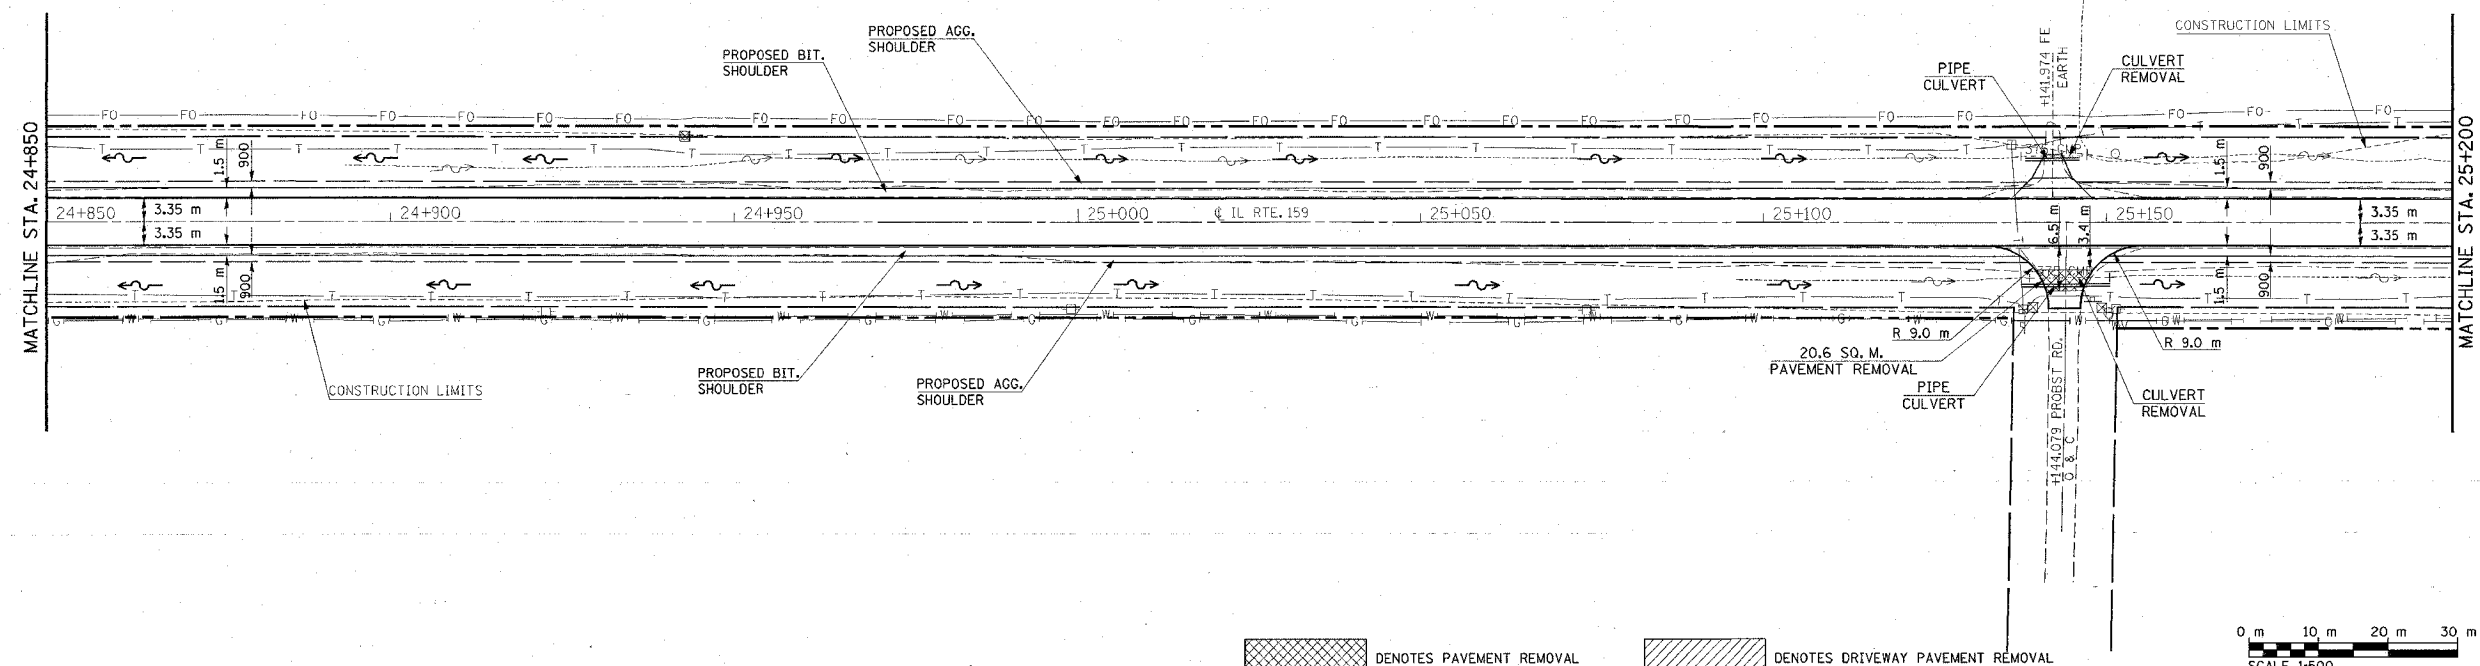


| | | | | |
|--------------------------|---------|------------------|--------------|-----------|
| FAP ROUTE | SECTION | COUNTY | TOTAL SHEETS | SHEET NO. |
| 600 | 5IRS-3 | | 347 | 29 |
| STA. _____ TO STA. _____ | | CONTRACT : 76563 | | |

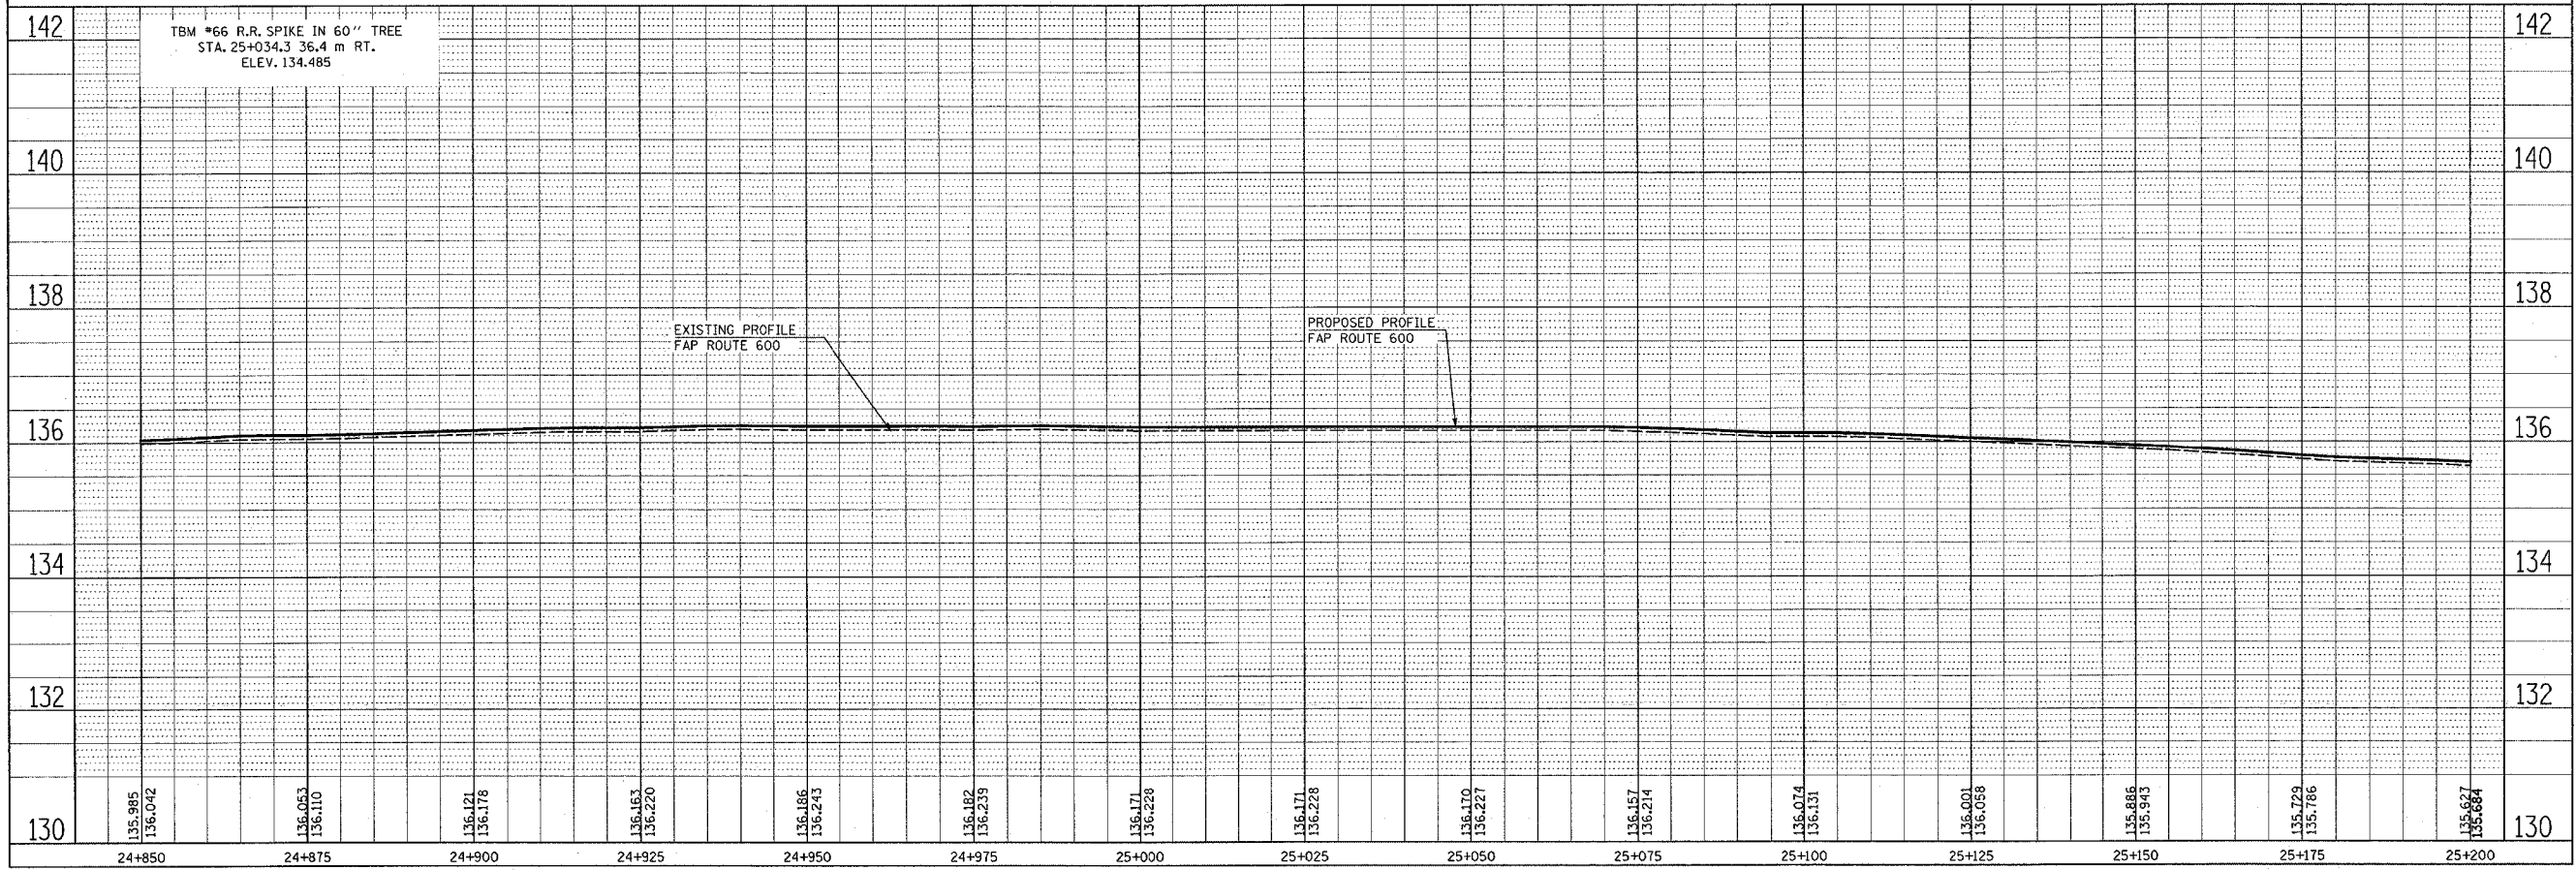

 DENOTES PAVEMENT REMOVAL
  DENOTES DRIVEWAY PAVEMENT REMOVAL

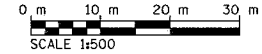

| | | |
|-----------|------------|------|
| PLAN | SERIALIZED | DATE |
| NOTE BOOK | FILED | |
| | BY | |
| | NO. | |

| | | |
|-----------|----------|------|
| STRUCTURE | NOTATION | DATE |
| | | |
| | | |
| | | |

3/29/2005 2:06:03 PM
 C:\projects\ref\file\600\600.dgn LV1=63
 C:\projects\ref\file\600\600.dgn LV2=63.121
 C:\projects\ref\file\600\600.dgn LV3=63.121
 C:\projects\ref\file\600\600.dgn LV4=63.121
 C:\projects\ref\file\600\600.dgn LV5=63.121
 C:\projects\ref\file\600\600.dgn LV6=63.121
 C:\projects\ref\file\600\600.dgn LV7=63.121
 C:\projects\ref\file\600\600.dgn LV8=63.121
 C:\projects\ref\file\600\600.dgn LV9=63.121
 C:\projects\ref\file\600\600.dgn LV10=63.121