
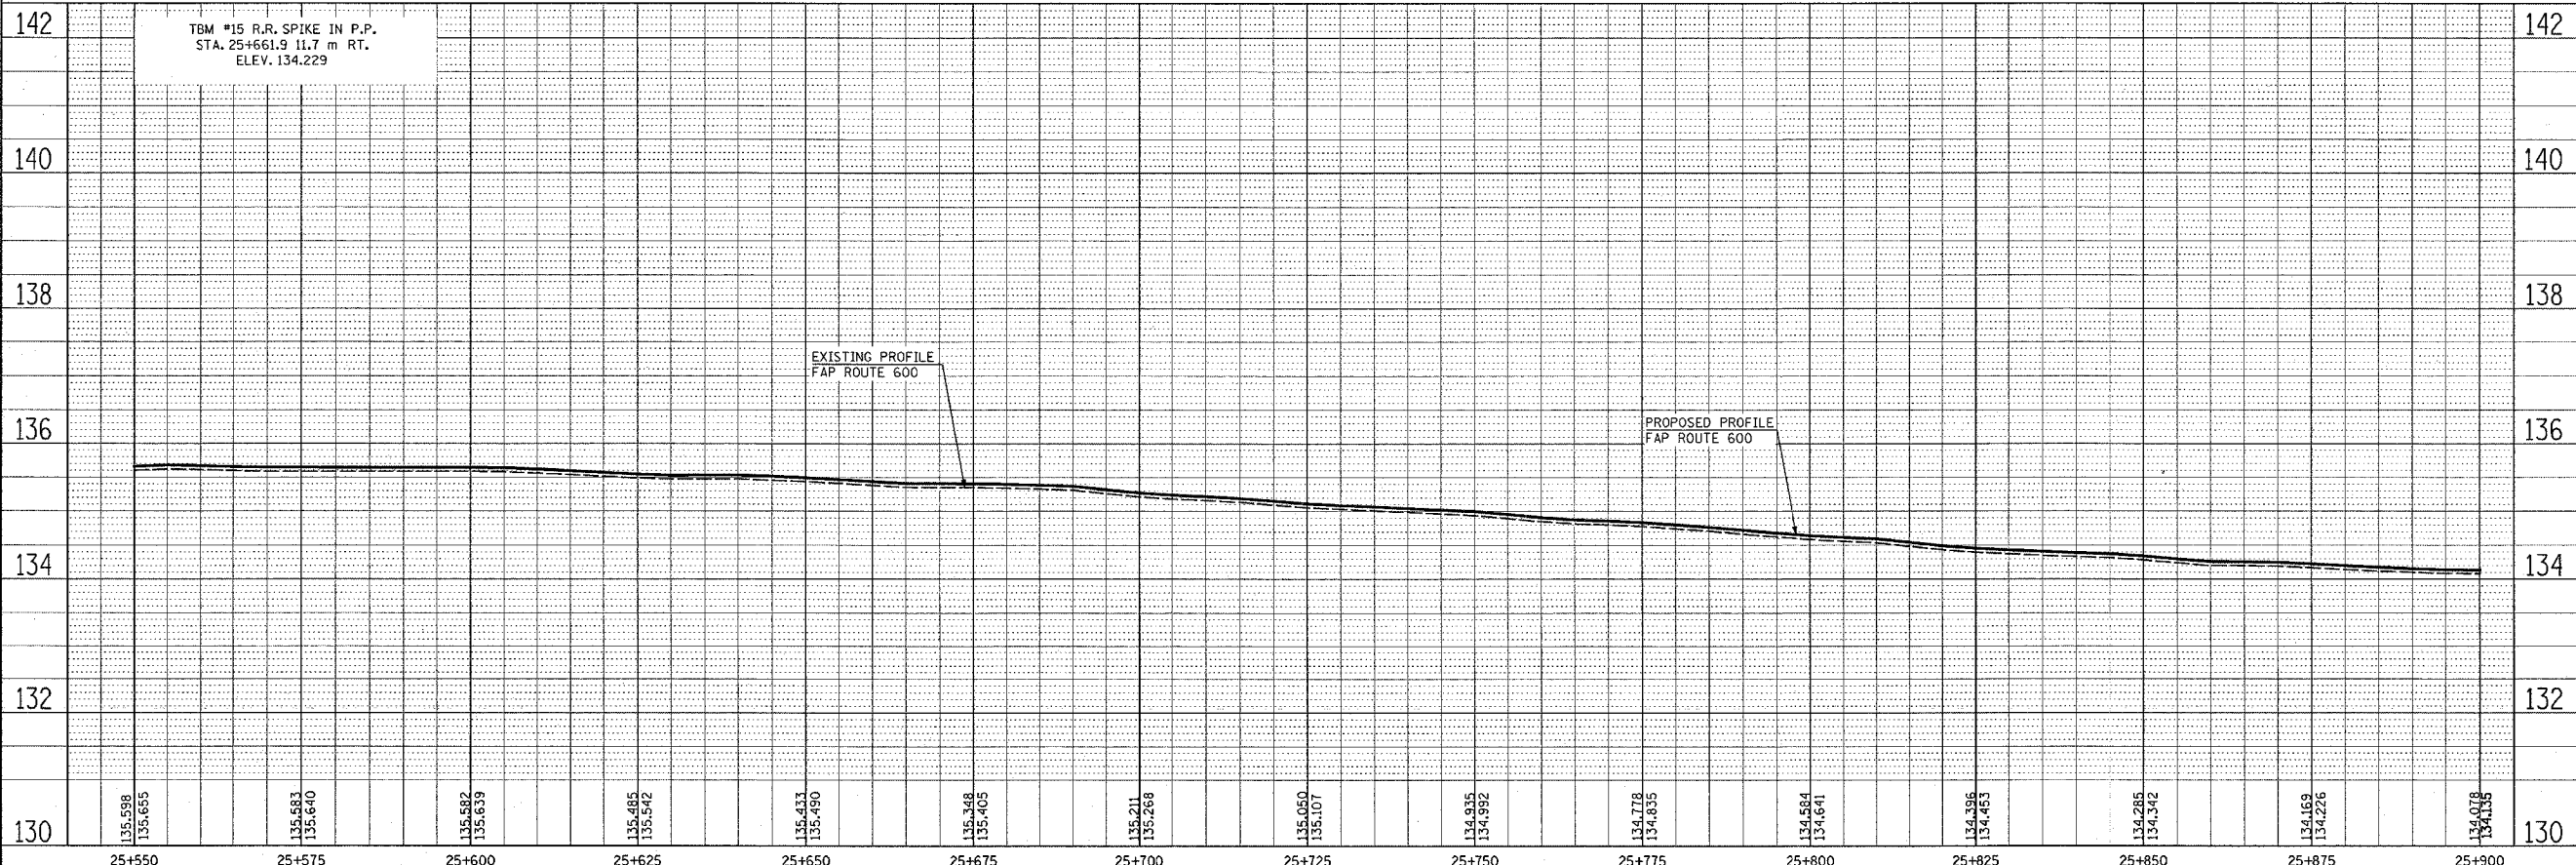


FAP ROUTE	SECTION	COUNTY	TOTAL SHEETS	SHEET NO
600	51RS-3		347	31
STA.		TO STA.		
CONTRACT : 76563				

DATE	
BY	
CHECKED	
NO. _____	
PLAN	
NOTE BOOK	
ALIGNMENT	
CADD FILE NAME	
NO. _____	

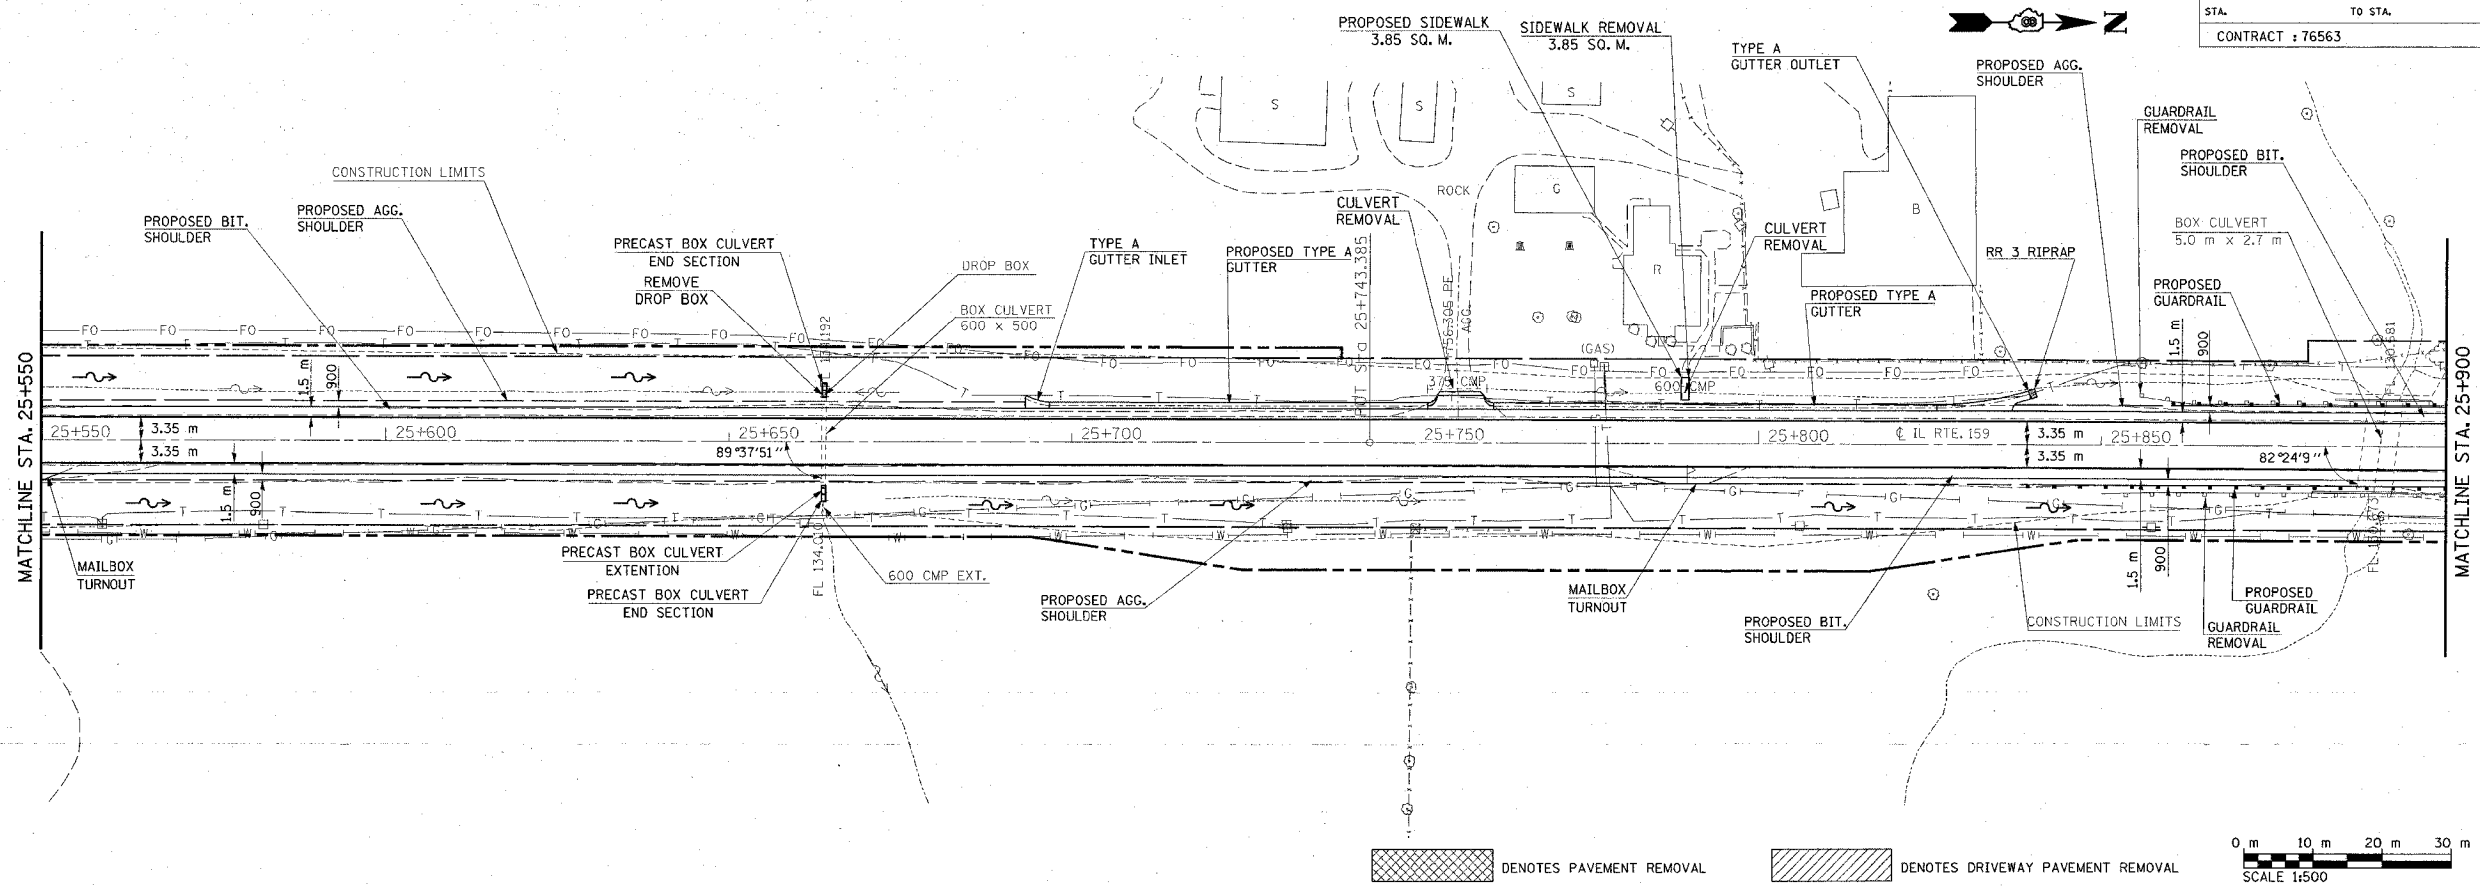

3/29/2005
Tuesday March 29, 2005 @ 2:06:01 PM
C:\p\projects\2005\11-11-05\11-11-05.dwg L:\11-05
C:\p\projects\2005\11-11-05\11-11-05.dwg L:\11-05
C:\p\projects\2005\11-11-05\11-11-05.dwg L:\11-05
C:\p\projects\2005\11-11-05\11-11-05.dwg L:\11-05

DATE	
BY	
CHECKED	
NO. _____	
PROFILE	
NOTE BOOK	
GRADES	
STRUCTURE	
NOTATION	
NO. _____	