



FAP ROUTE	SECTION	COUNTY	TOTAL SHEETS	SHEET NO
600	51RS-3	*	347	48
STA. TO STA.				
CONTRACT : 76563				

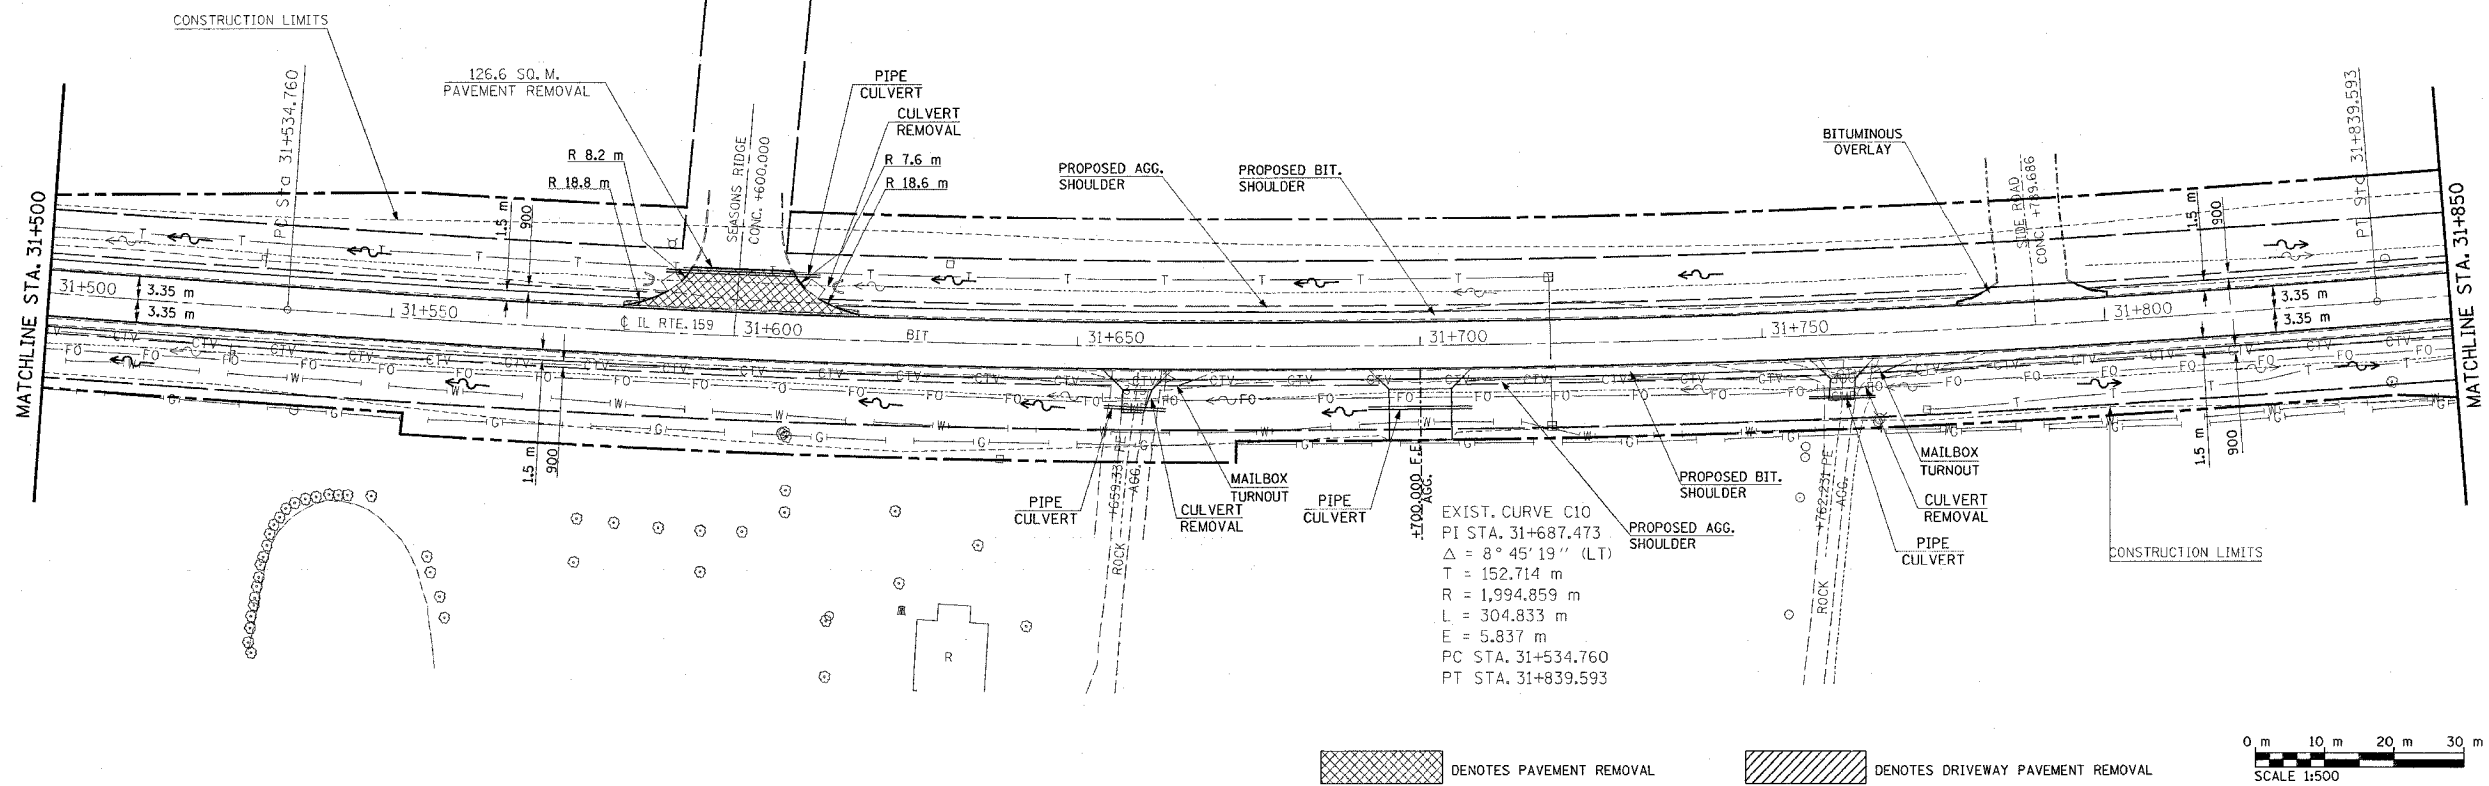

PLAN	REVISED	DATE
NOTE BOOK	NO.	
ALIGNED	CHECKED	
ADD FILE NAME		



PROFILE	REVISED	DATE
NOTE BOOK	NO.	
GRADES	CHECKED	
STRUCTURE	NOTATIS	ORIG

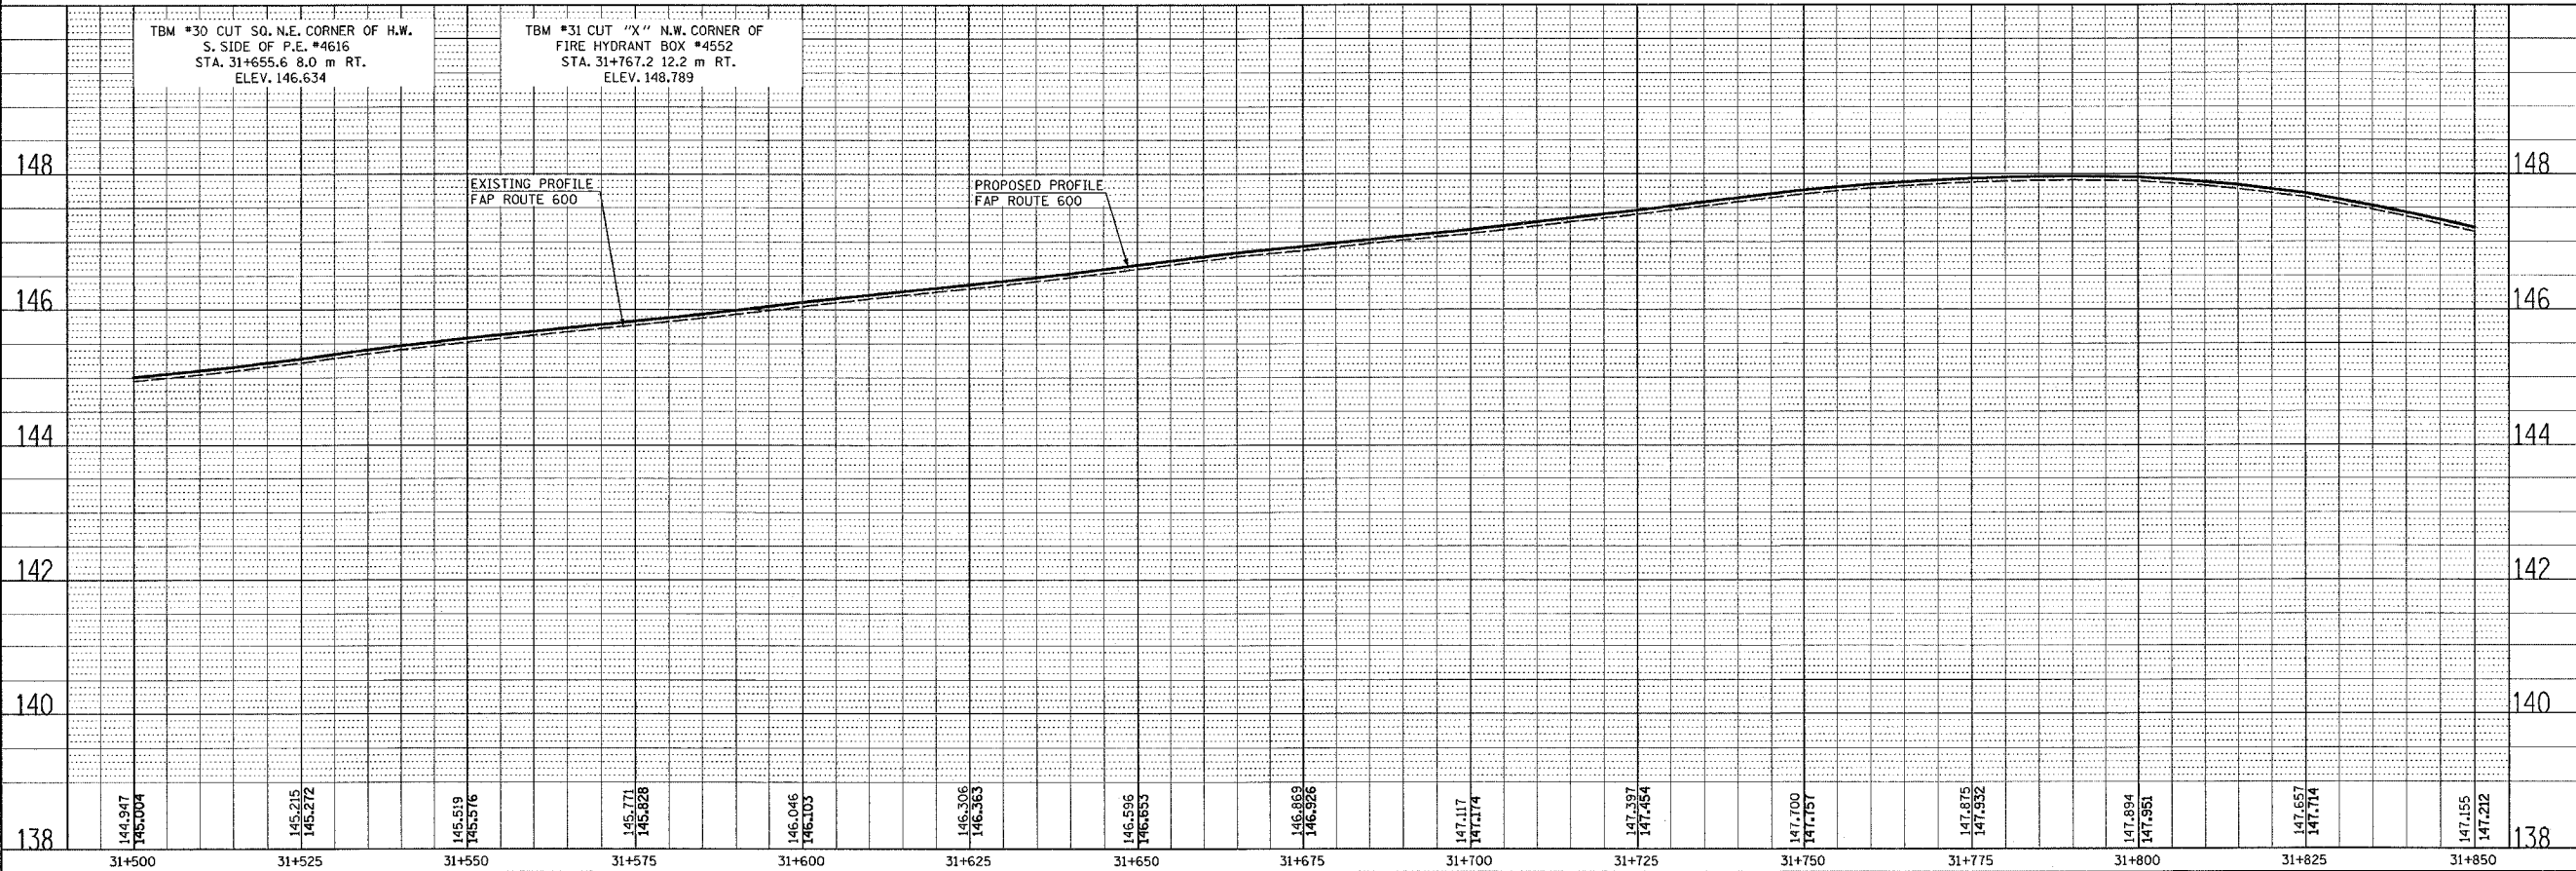

5/3/2005
 Tuesday May 03, 2005 @ 8:12:28 AM
 C:\projects\2005\51RS-3\51RS-3.dwg
 C:\projects\2005\51RS-3\51RS-3.dwg
