



FAP ROUTE	SECTION	COUNTY	TOTAL SHEETS	SHEET NO
600	51RS-3	ST. CLAIR	347	136
STA.		TO STA.		
CONTRACT : 76563				

LEGEND	
	TEMPORARY TRAFFIC SIGNAL
	DRUM WITH STEADY BURNING LIGHT
	IMPACT ATTENUATOR
	TEMPORARY CONCRETE BARRIER

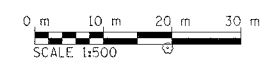

PLAN	SERIALIZED	DATE
NOTE BOOK	NO	
NO.		

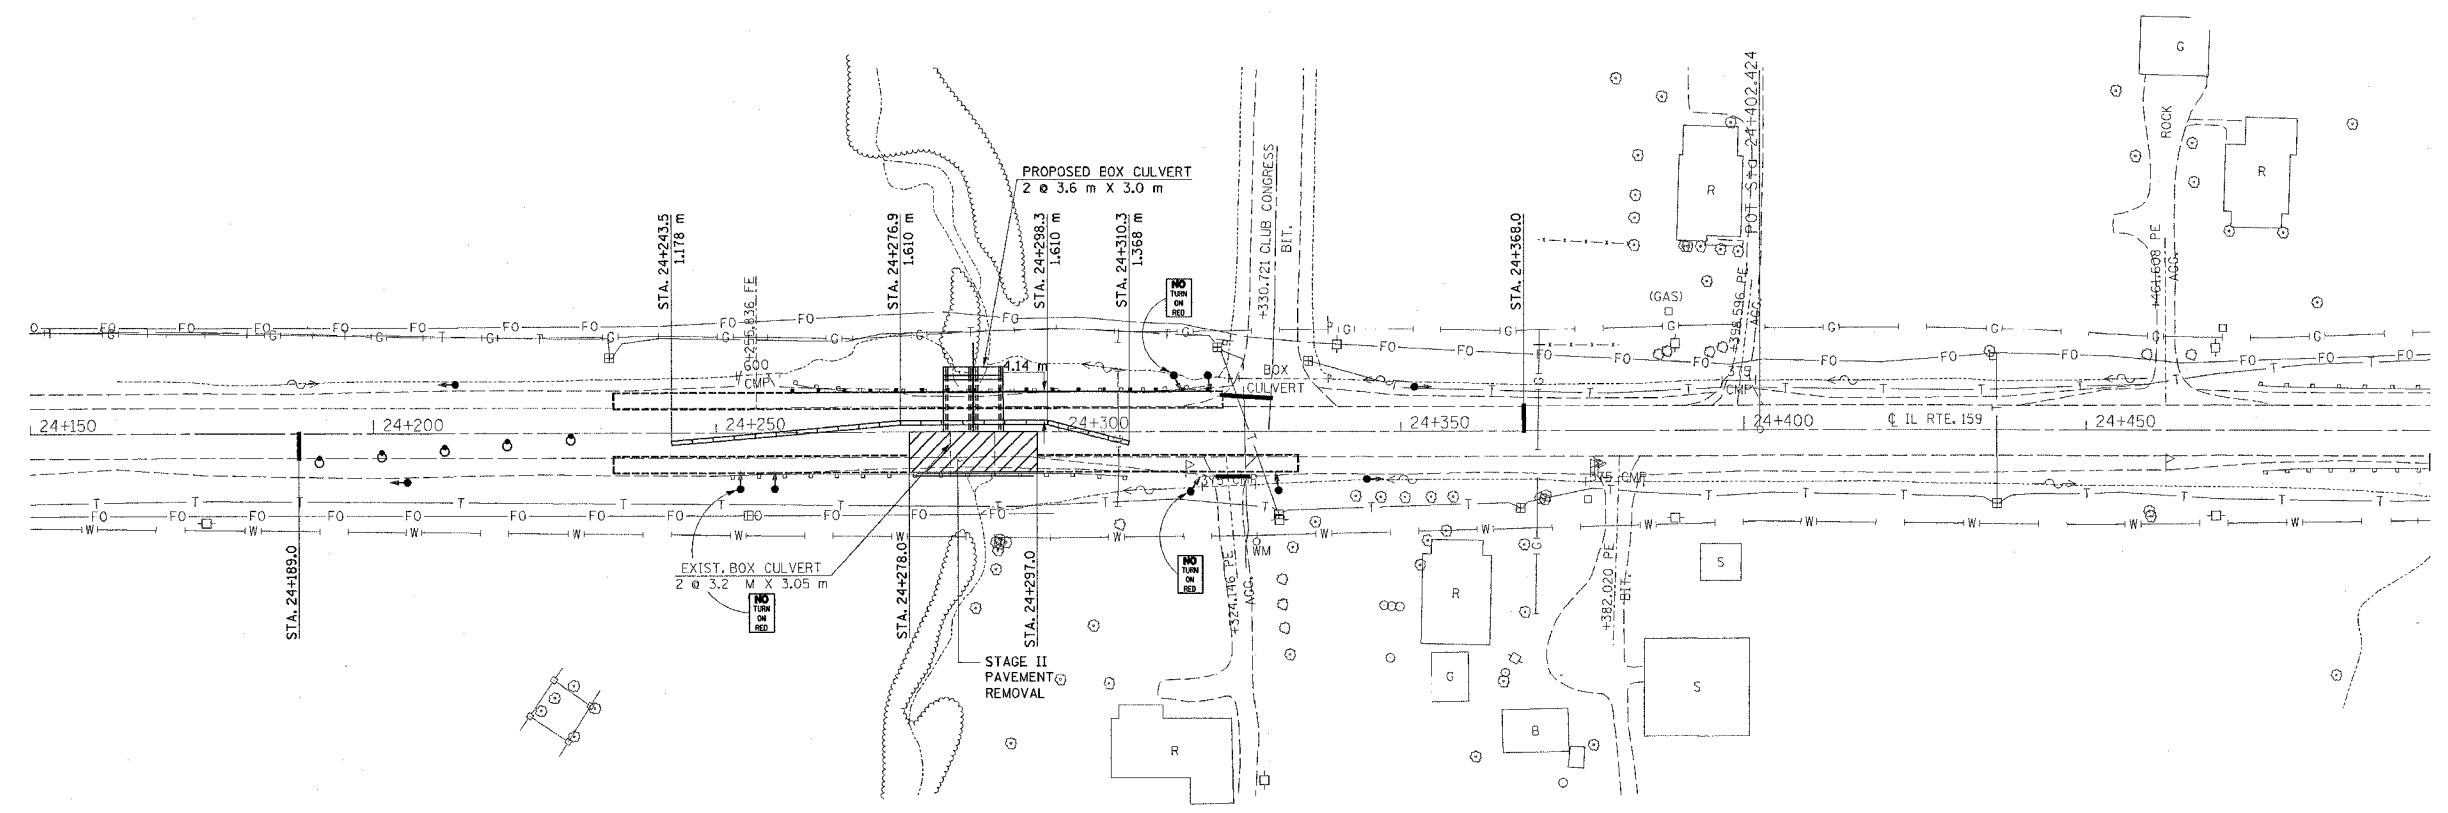

ALL DIMENSIONS ARE IN mm
UNLESS DESIGNATED OTHERWISE

REVISIONS	
NAME	DATE

ILLINOIS DEPARTMENT OF TRANSPORTATION
STAGE II CONSTRUCTION
 SN 082-2041
 STA 24+287.521
 FAP ROUTE 600
 SECTION 51RS-3
 ST. CLAIR COUNTY

DRAWN BY:

PLOT DATE: Monday May 02, 2005 @ 10:43:18 AM

5/2/2005
 Monday May 02, 2005 @ 10:43:18 AM
 c:\projects\wf399\plan\basin\plan.dwg L:\1-05
 C:\projects\wf399\plan\topo\grd.dgn L:\2-16\26\34\36-62