


F.A. RTE.	SECTION	COUNTY	TOTAL SHEETS	SHEET NO.
600	51RS-3		347	176
STA. 143		TO STA. 141		
CONTRACT : 76563			ILLINOIS FED. AID PROJECT	

ORIGINAL SURVEY PLOTTED AREAS CHECKED
 SURVEY PLOTTED AREAS CHECKED
 NOTE BOOK NO. _____
 BY _____ DATE _____

ORIGINAL SURVEY PLOTTED AREAS CHECKED
 SURVEY PLOTTED AREAS CHECKED
 NOTE BOOK NO. _____
 BY _____ DATE _____

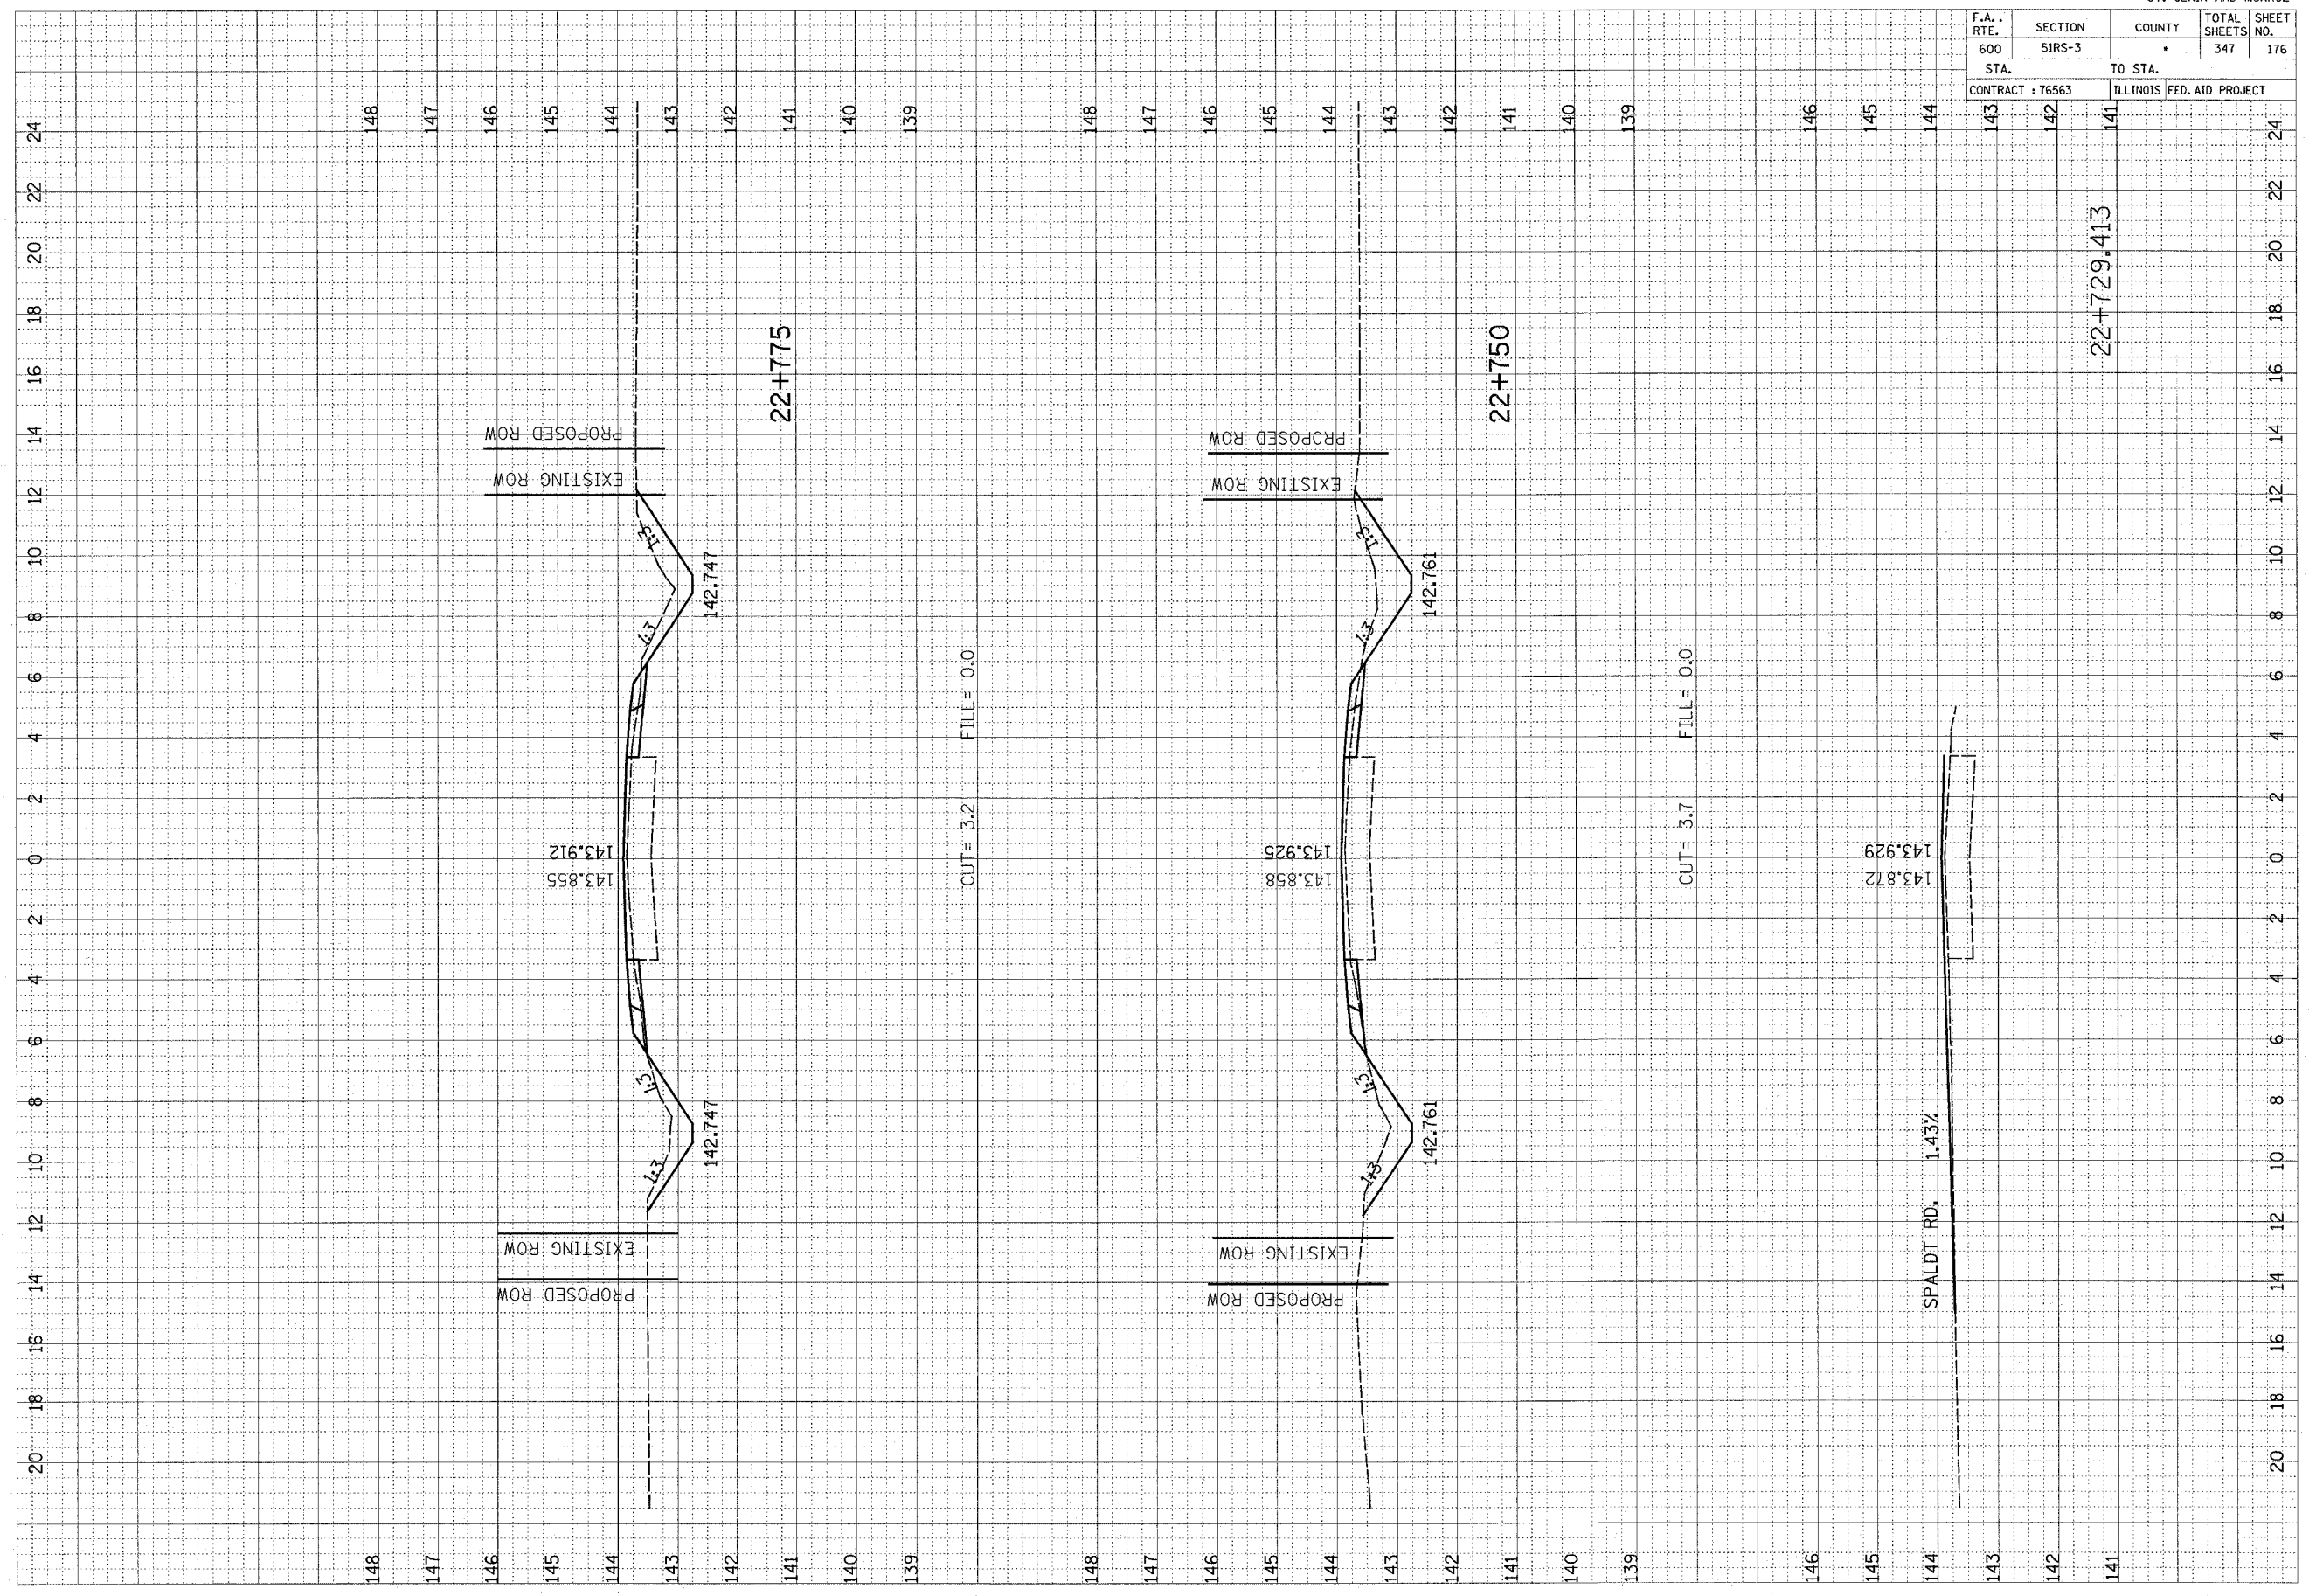

22+729.413

SPALDIT RD. 1.43%