


F.A. RTE.	SECTION	COUNTY	TOTAL SHEETS	SHEET NO.
600			347	201

STA.	TO STA.
138	135

CONTRACT : 76563 ILLINOIS FED. AID PROJECT

FINAL SURVEY NO.	DATE
MARKED	BY
PLOTTED	
REPLICATE	
AREAS CHECKED	

ORIGINAL SURVEY NO.	DATE
MARKED	BY
PLOTTED	
REPLICATE	
AREAS CHECKED	

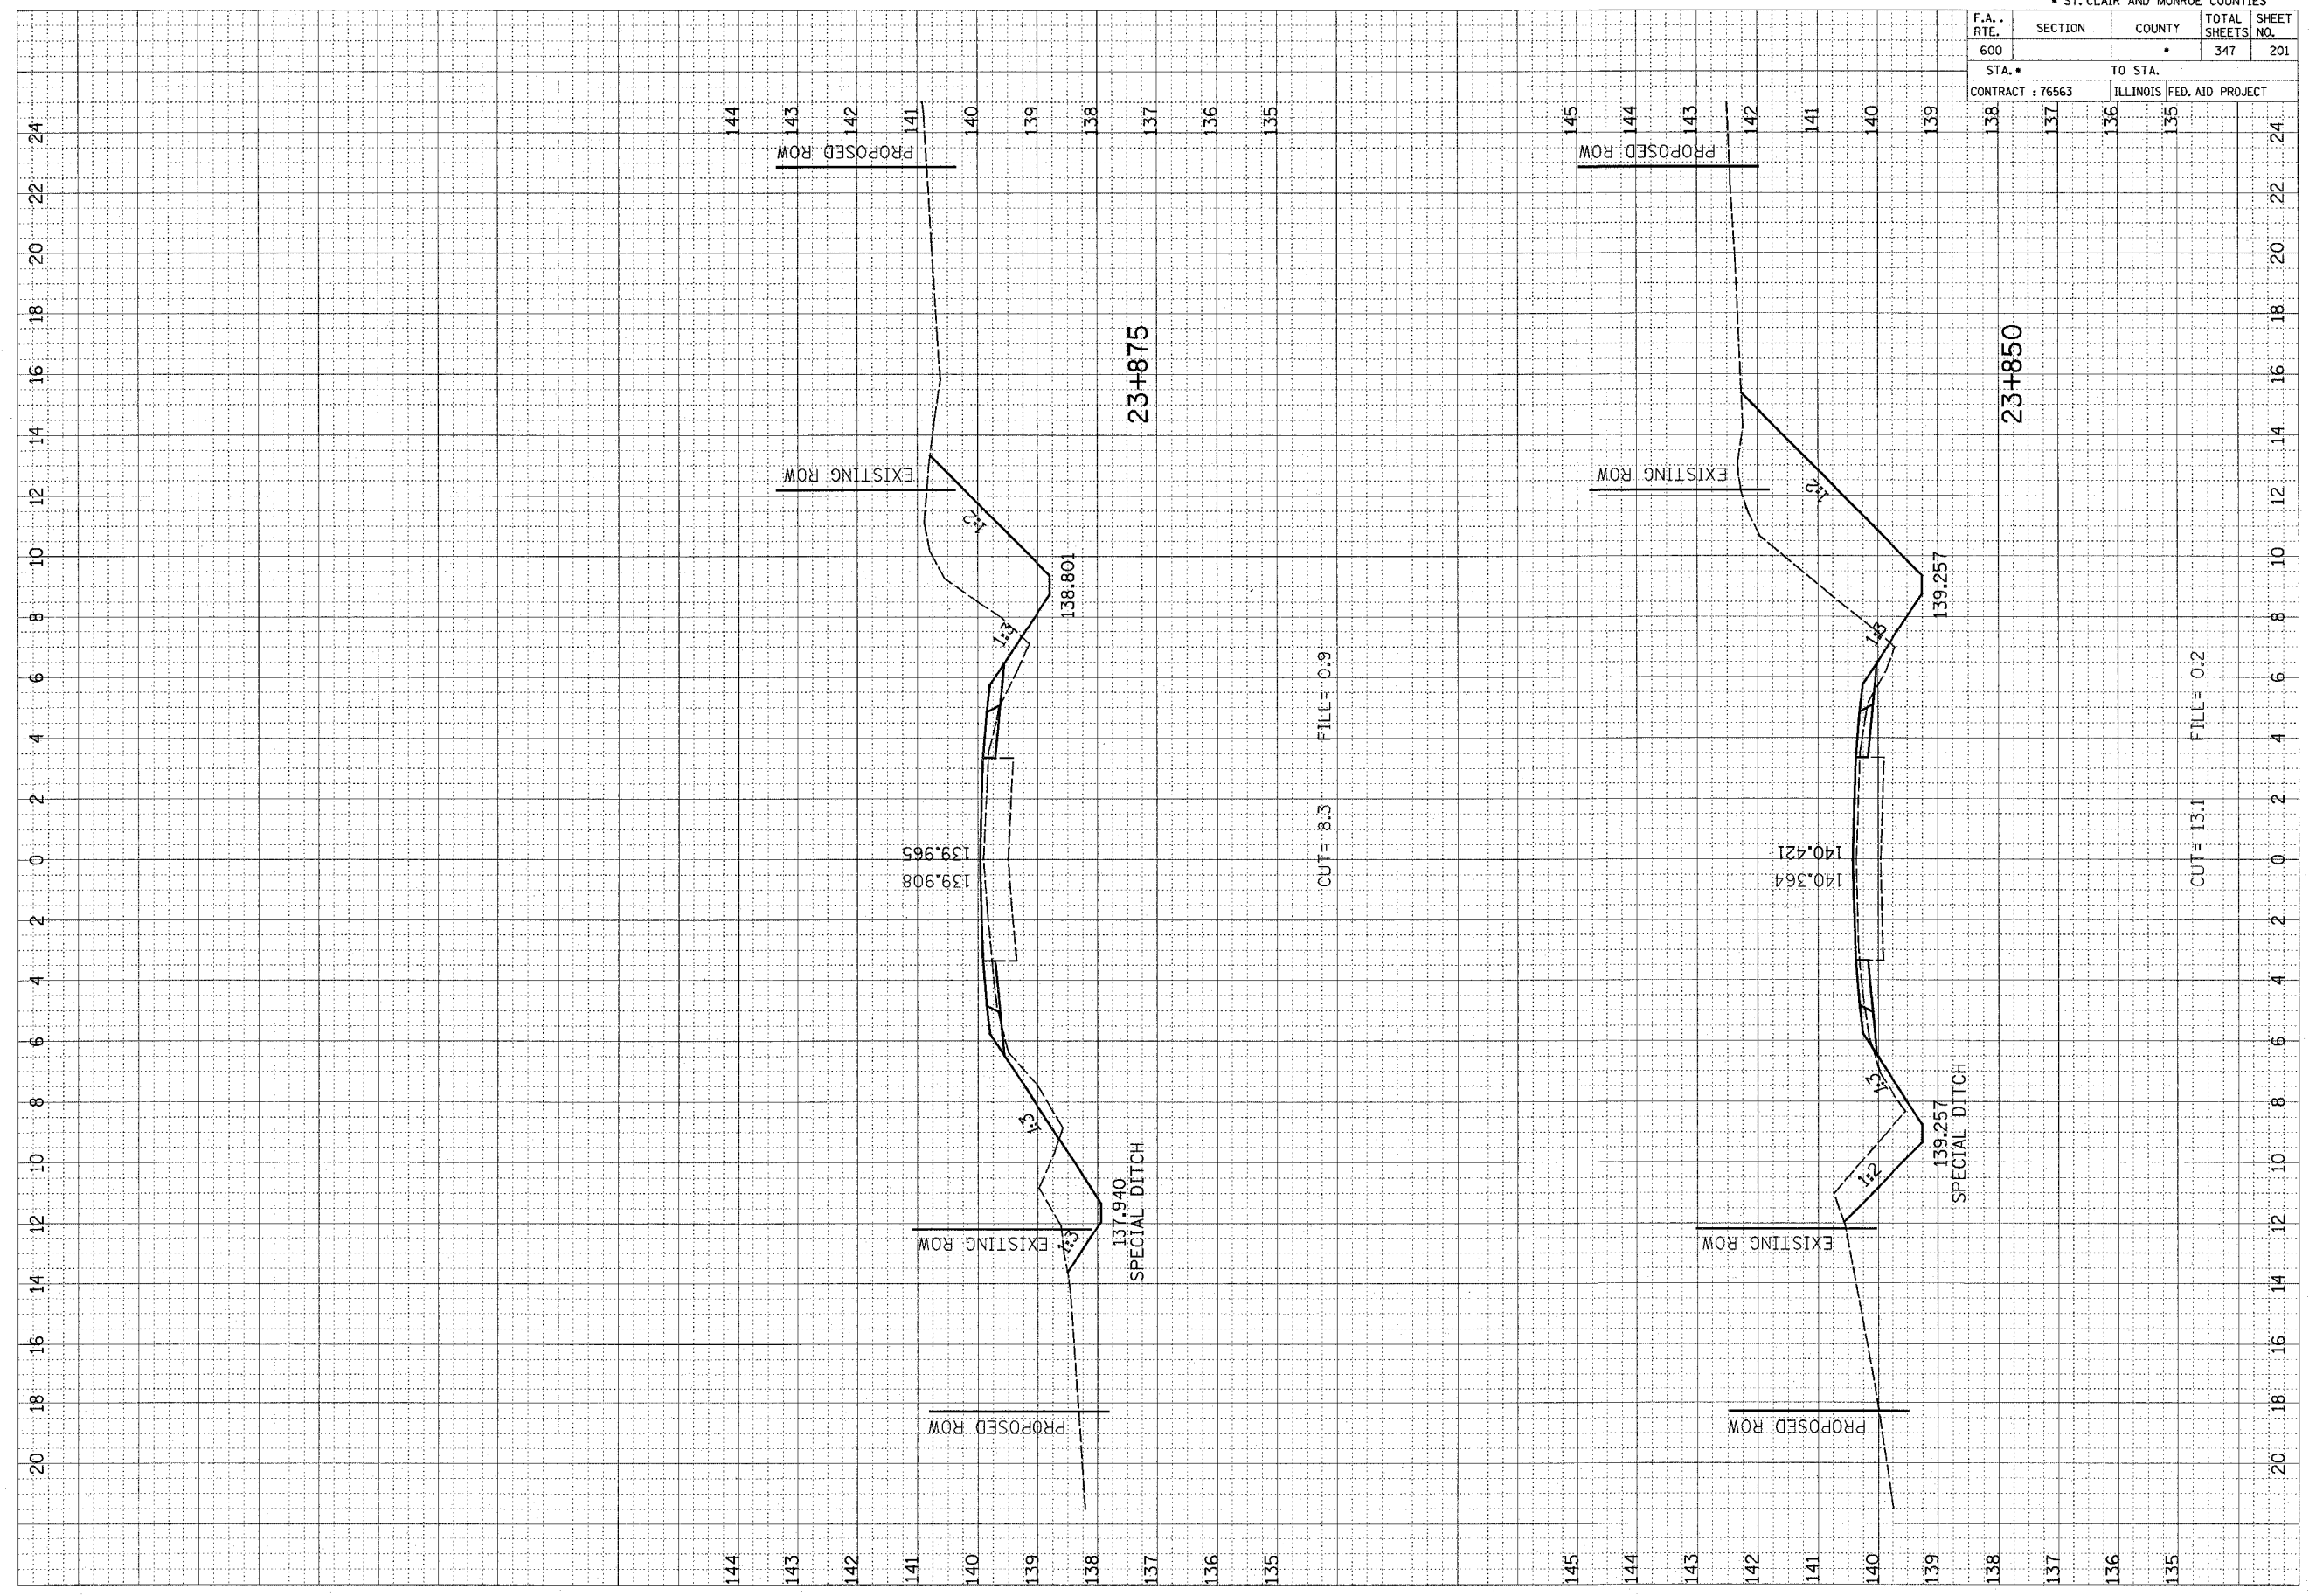

CUT = 13.1 FILL = 0.2

23+875

23+850

137.940
SPECIAL DITCH

139.257
SPECIAL DITCH

CUT = 8.3 FILL = 0.9