


F.A. RTE.	SECTION	COUNTY	TOTAL SHEETS	SHEET NO.
600			347	213
STA. •		TO STA.		
CONTRACT : 76563		ILLINOIS FED. AID PROJECT		
134	133	132		

FINAL SURVEY NO.	DATE
MARKED SURVEY NO.	BY
PLOTTED TEMPLATE	
NOTE BOOK NO.	
AREAS CHECKED	

ORIGINAL SURVEY NO.	DATE
MARKED SURVEY NO.	BY
PLOTTED TEMPLATE	
NOTE BOOK NO.	
AREAS CHECKED	

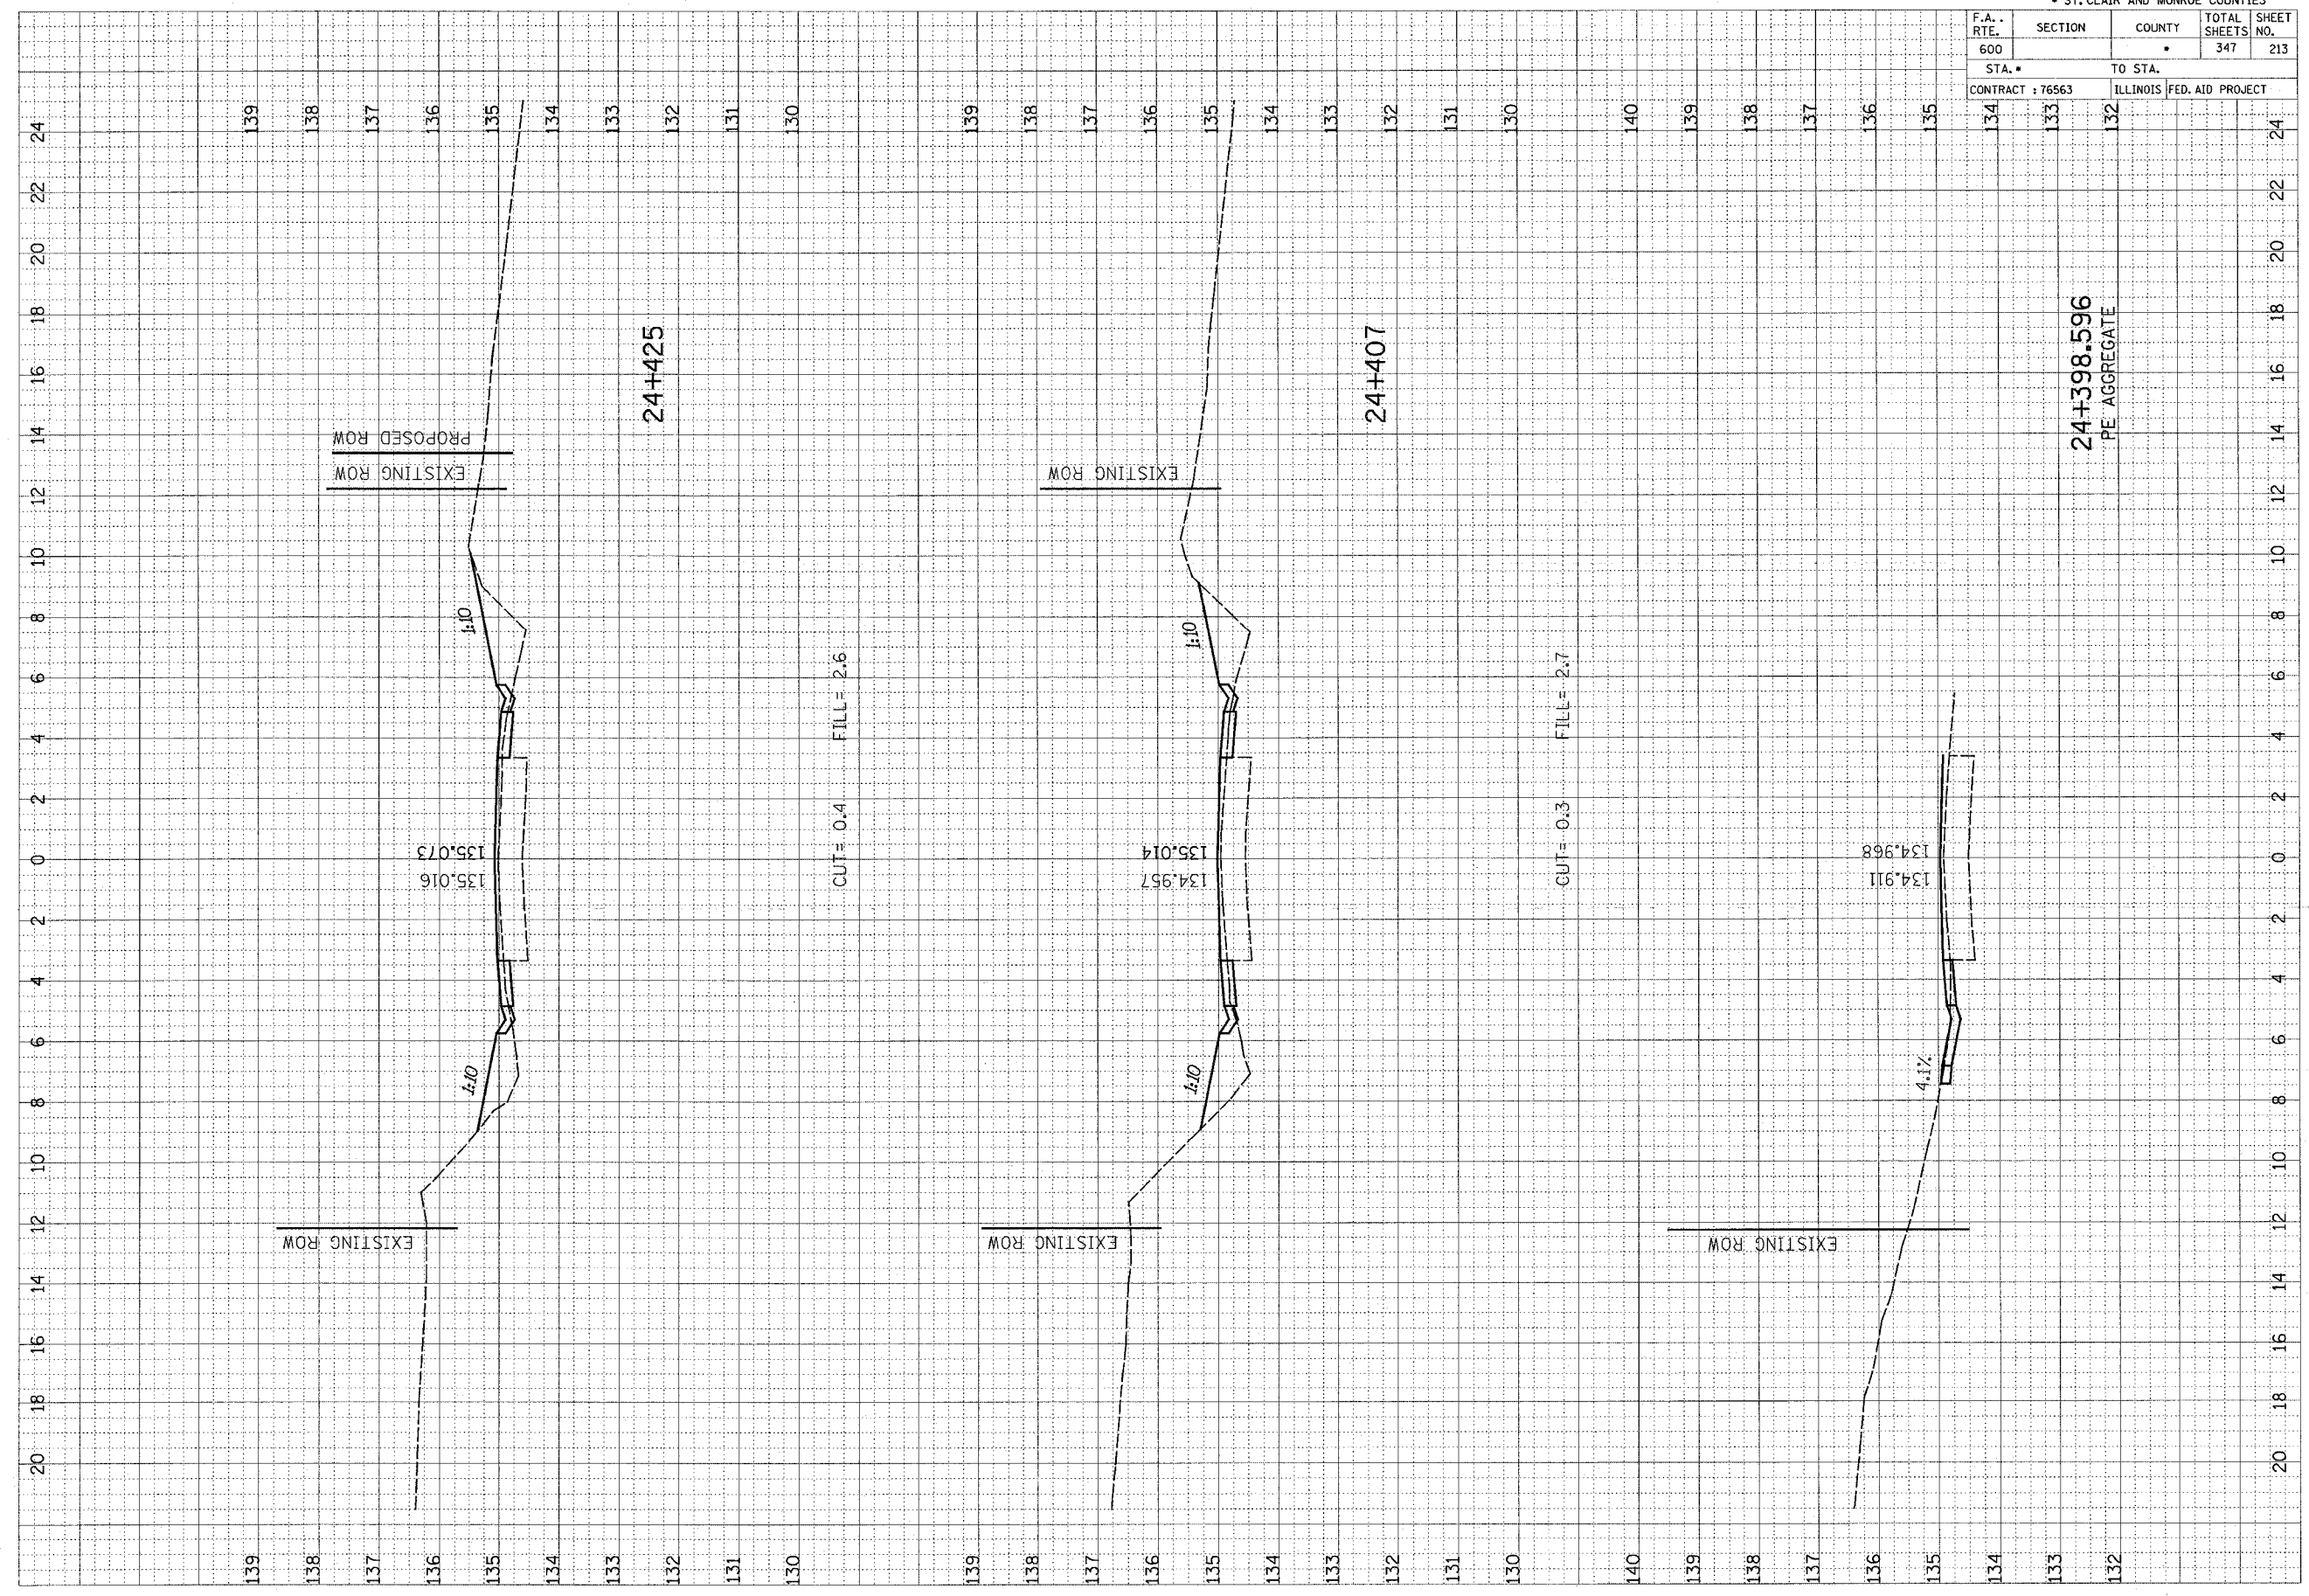

20 18 16 14 12 10 8 6 4 2 0 2 4 6 8 10 12 14 16 18 20 22 24

139 138 137 136 135 134 133 132 131 130

139 138 137 136 135 134 133 132 131 130

140 139 138 137 136 135 134 133 132 131 130