

F.A. RTE.	SECTION	COUNTY	TOTAL SHEETS	SHEET NO.
600		*	347	217
STA. *		TO STA.		
CONTRACT : 76563		ILLINOIS FED. AID PROJECT		

BY _____ DATE _____

ORIGINAL SURVEY PLOTTED AREAS CHECKED _____

FINAL SURVEY PLOTTED AREAS CHECKED _____


NOTE BOOK NO. _____

BY _____ DATE _____

ORIGINAL SURVEY PLOTTED AREAS CHECKED _____

FINAL SURVEY PLOTTED AREAS CHECKED _____

NOTE BOOK NO. _____

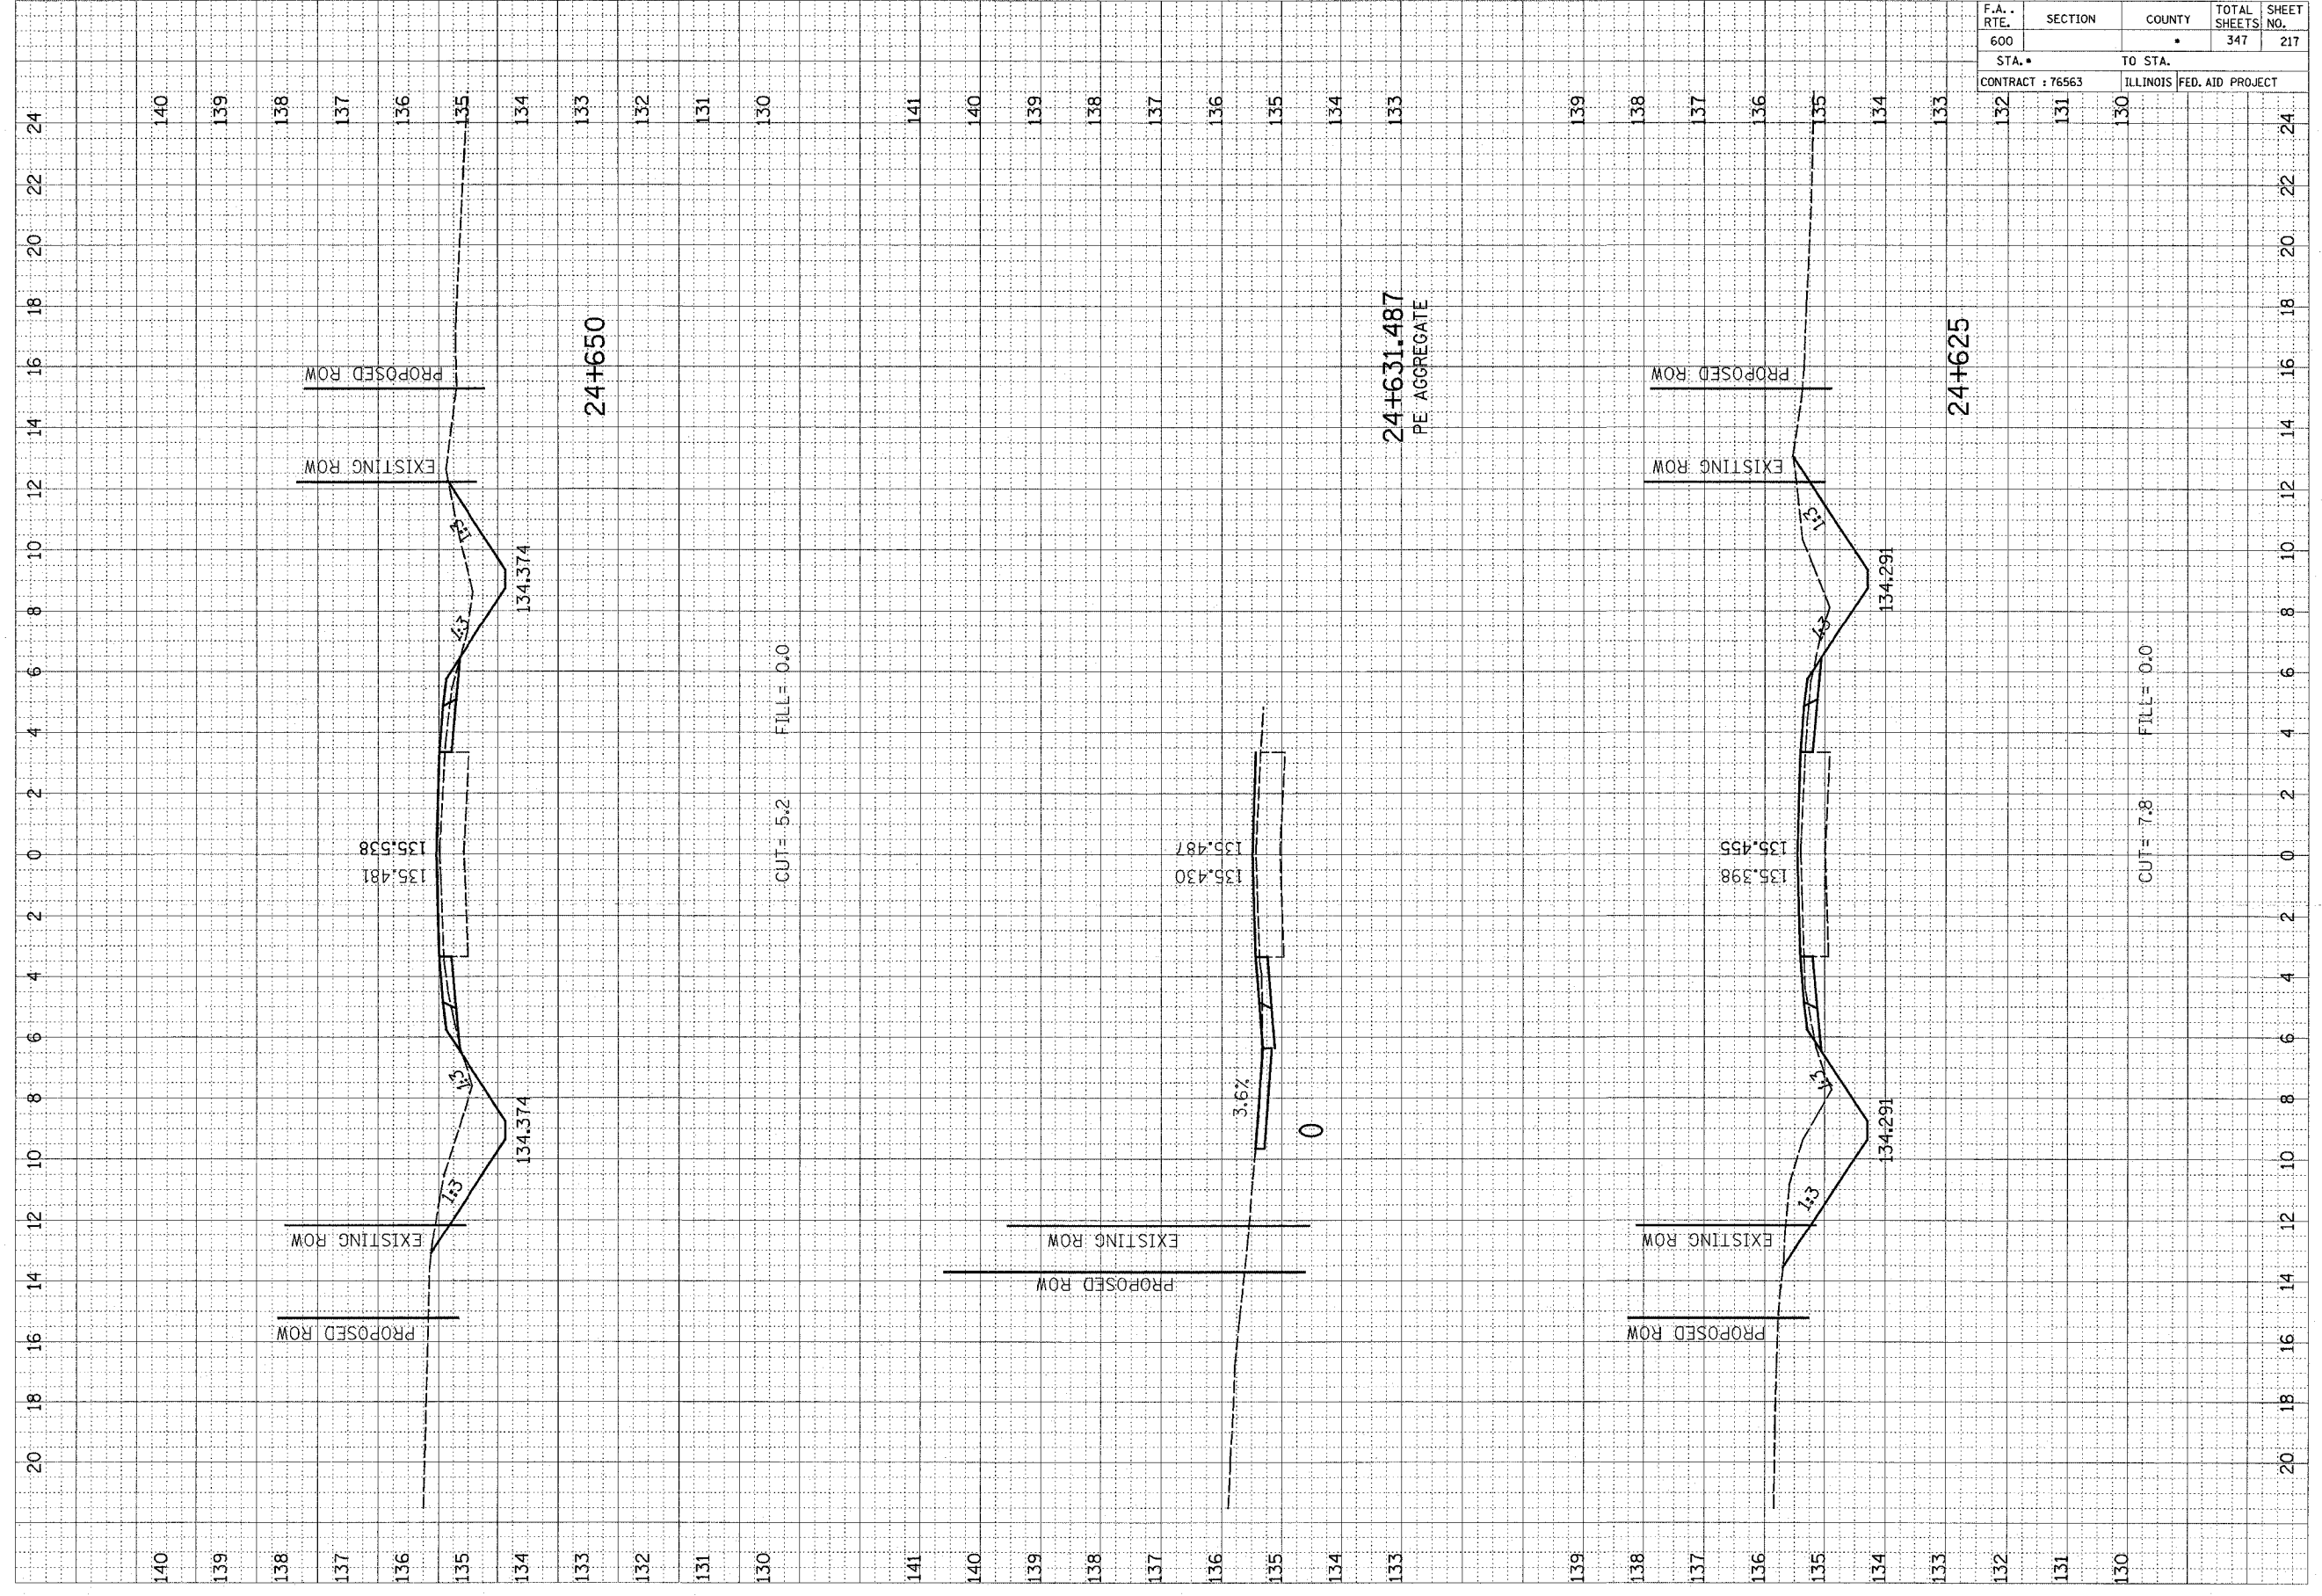

F.A. RTE.	SECTION	COUNTY	TOTAL SHEETS	SHEET NO.
600		*	347	217
STA. *		TO STA.		
CONTRACT : 76563		ILLINOIS FED. AID PROJECT		