


F.A. RTE.	SECTION	COUNTY	TOTAL SHEETS	SHEET NO.
600		•	347	238
STA. •		TO STA.		
CONTRACT : 76563		ILLINOIS FED. AID PROJECT		

FINAL SURVEY	DATE
NO. _____	BY _____
NOTE BOOK	
PLOTTED	
TEMPLATE	
AREAS CHECKED	

ORIGINAL SURVEY	DATE
NO. _____	BY _____
NOTE BOOK	
PLOTTED	
TEMPLATE	
AREAS CHECKED	

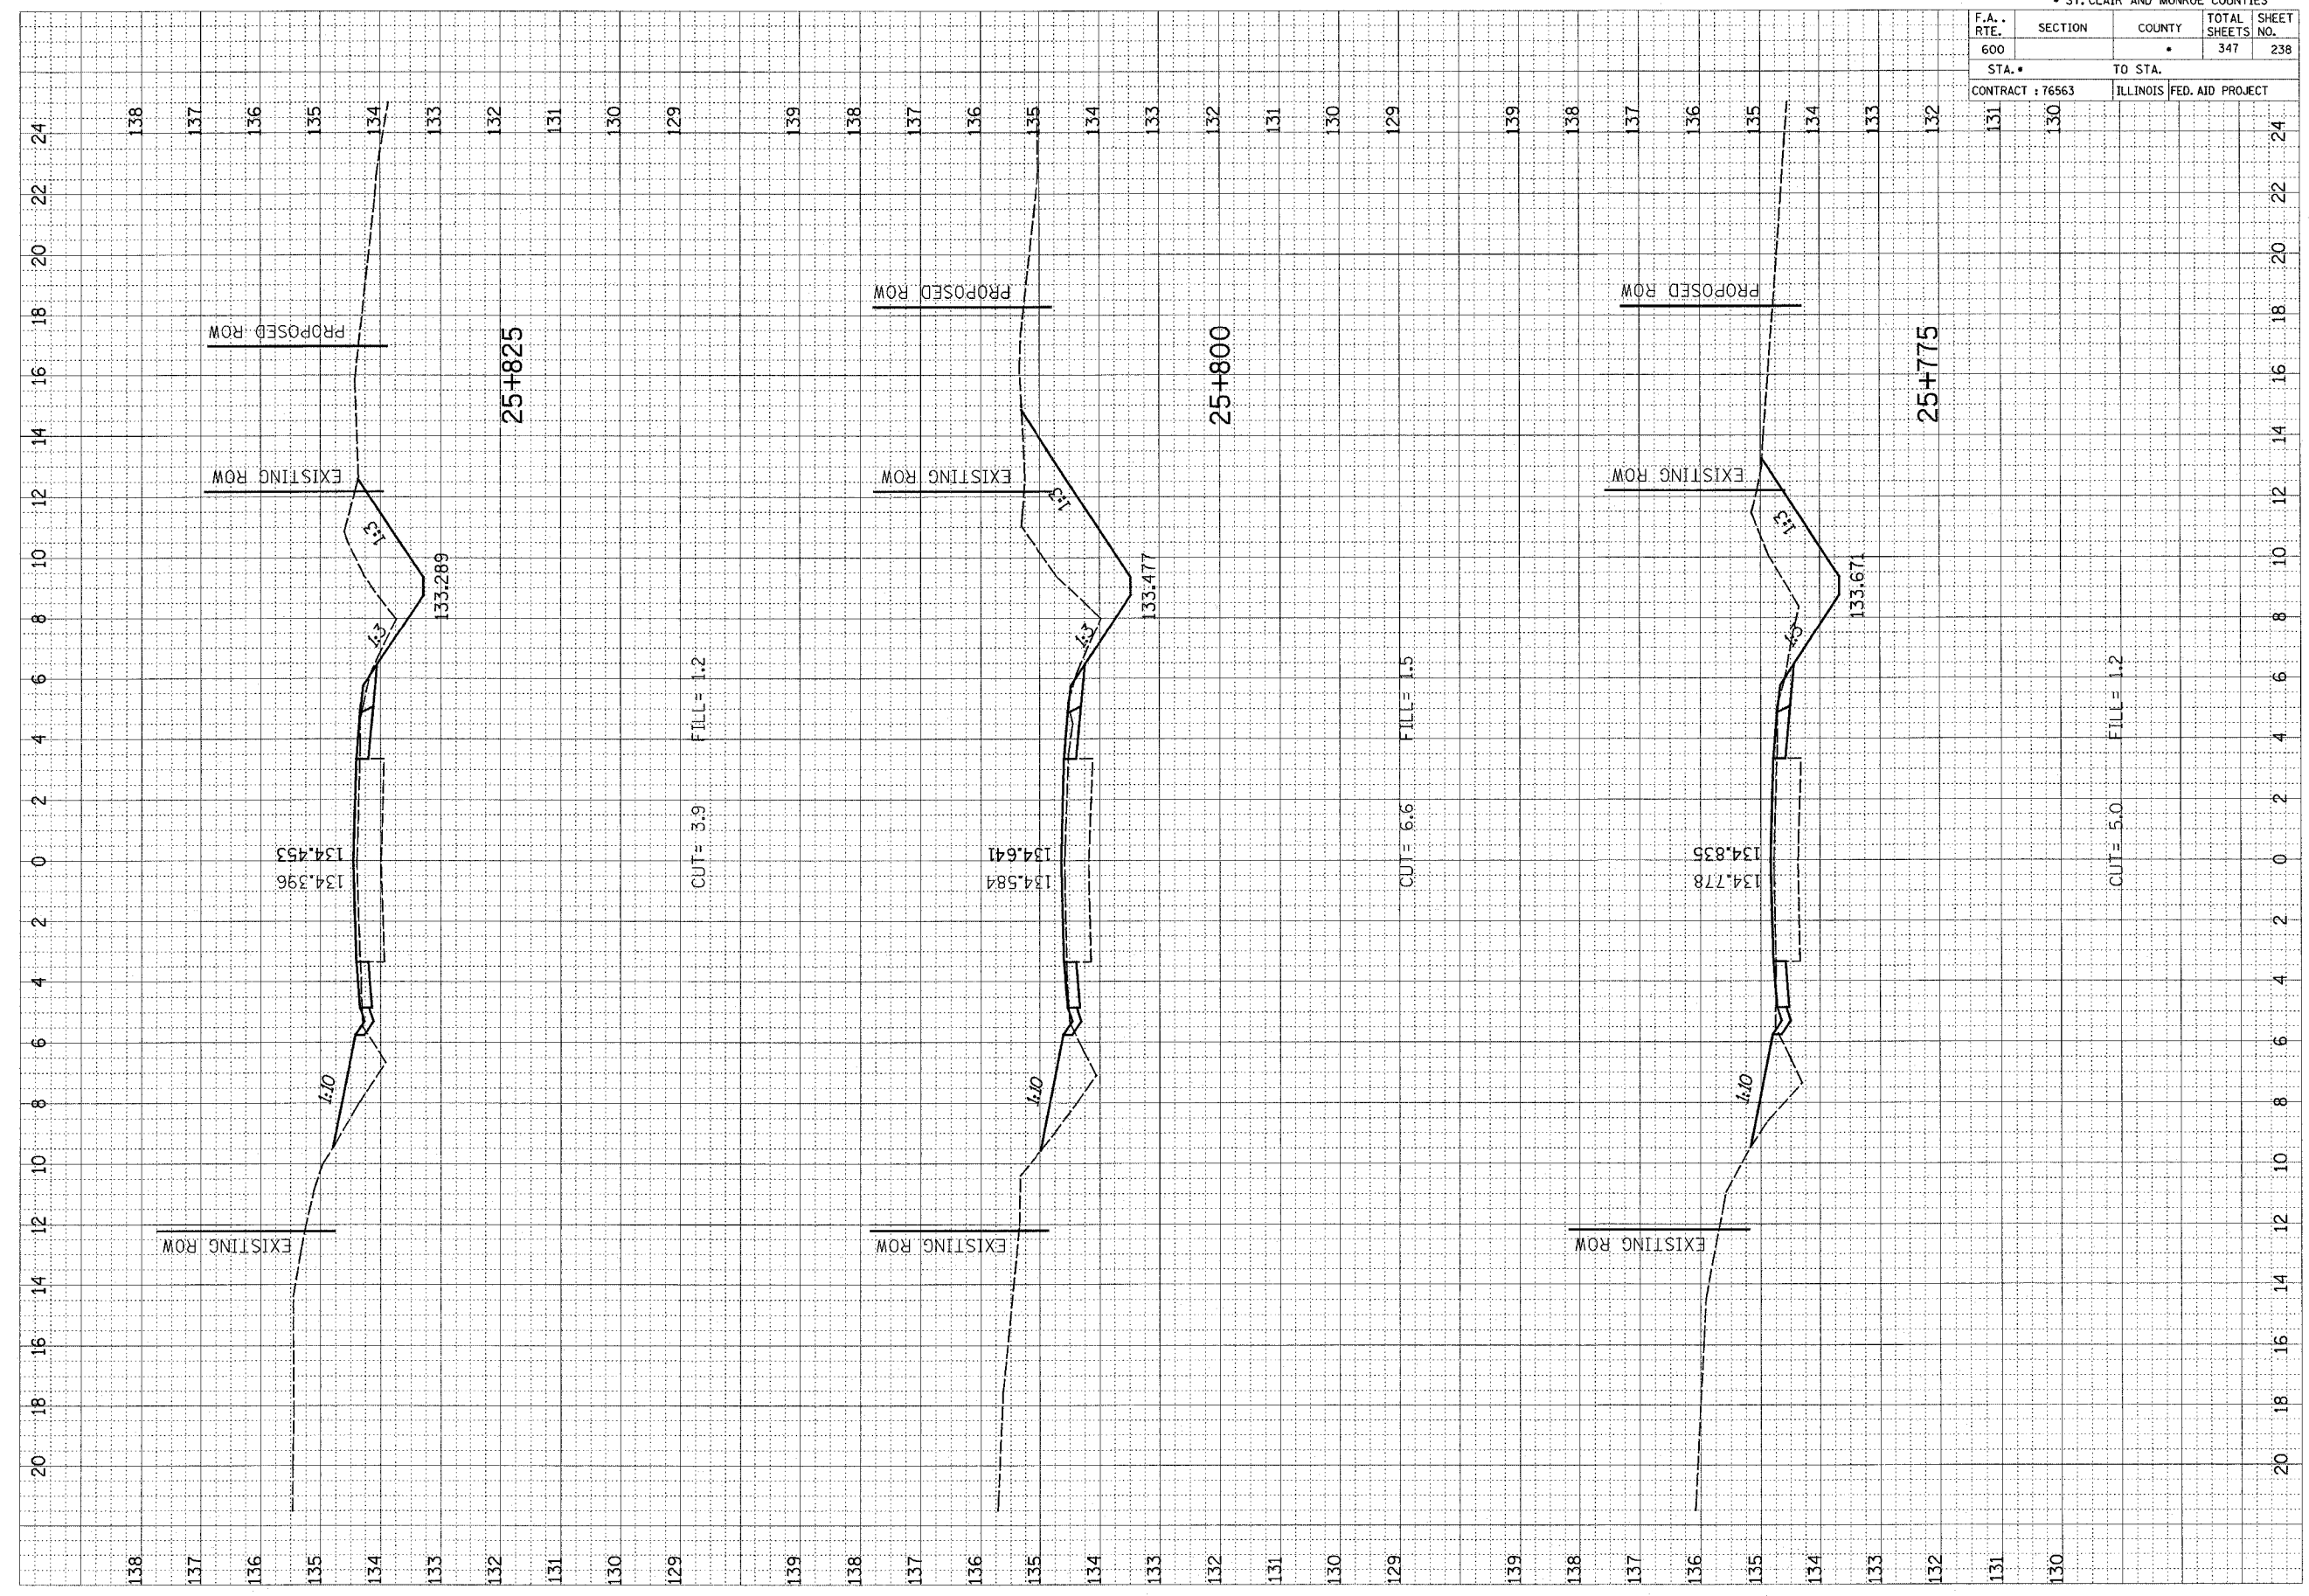

CUT = 3.9 FILL = 1.2

CUT = 6.6 FILL = 1.5

CUT = 5.0 FILL = 1.2

25+825

25+800

25+775