


ORIGINAL SURVEY BY DATE
 SURVEY CLERK PLOTTED BY DATE
 NOTE BOOK NO. DATE
 AREAS CHECKED

FINAL SURVEY BY DATE
 SURVEY CLERK PLOTTED BY DATE
 NOTE BOOK NO. DATE
 AREAS CHECKED

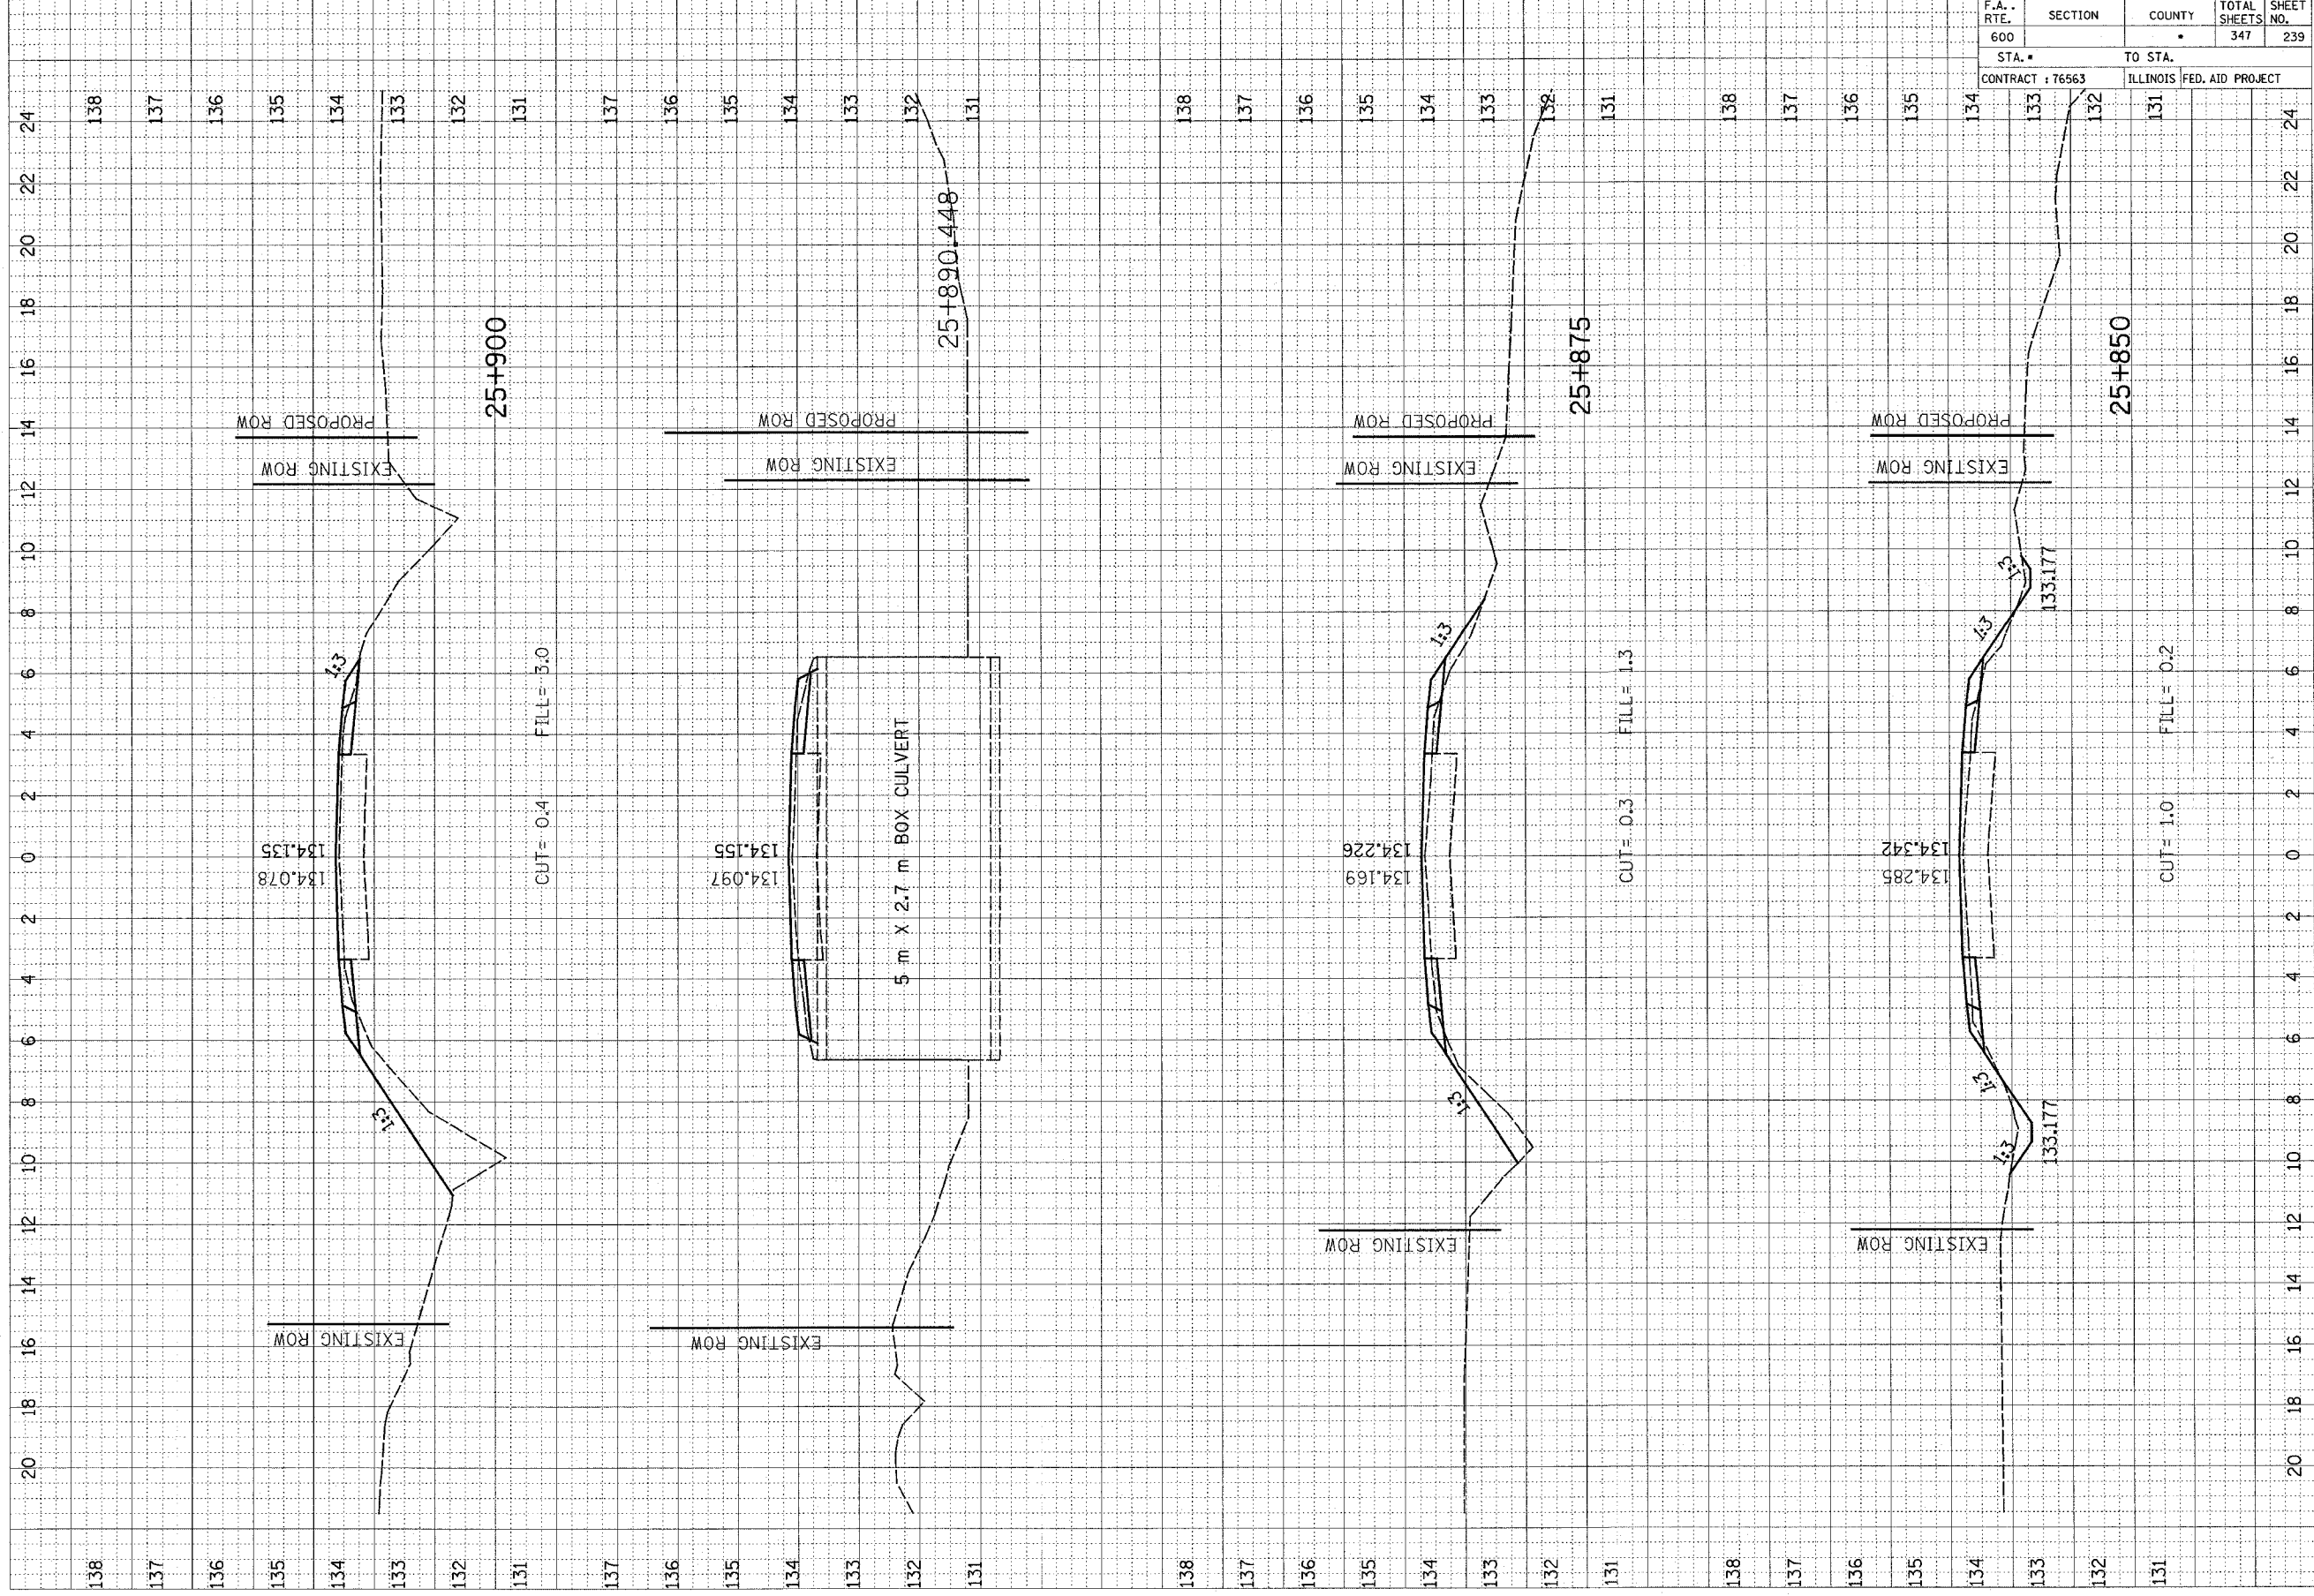

ST. CLAIR AND MONROE COUNTIES				
F.A. RTE.	SECTION	COUNTY	TOTAL SHEETS	SHEET NO.
600			347	239
STA. 600		TO STA.		
CONTRACT : 76563			ILLINOIS FED. AID PROJECT	