


F.A. RTE.	SECTION	COUNTY	TOTAL SHEETS	SHEET NO.
600			347	240
STA. 600		TO STA.		
CONTRACT : 76563		ILLINOIS FED. AID PROJECT		

ORIGINAL SURVEY	SURVEYED	BY	DATE
NO. _____	PLOTTED		
	AREAS		
	CHECKED		

FINAL SURVEY	SURVEYED	BY	DATE
NO. _____	PLOTTED		
	AREAS		
	CHECKED		

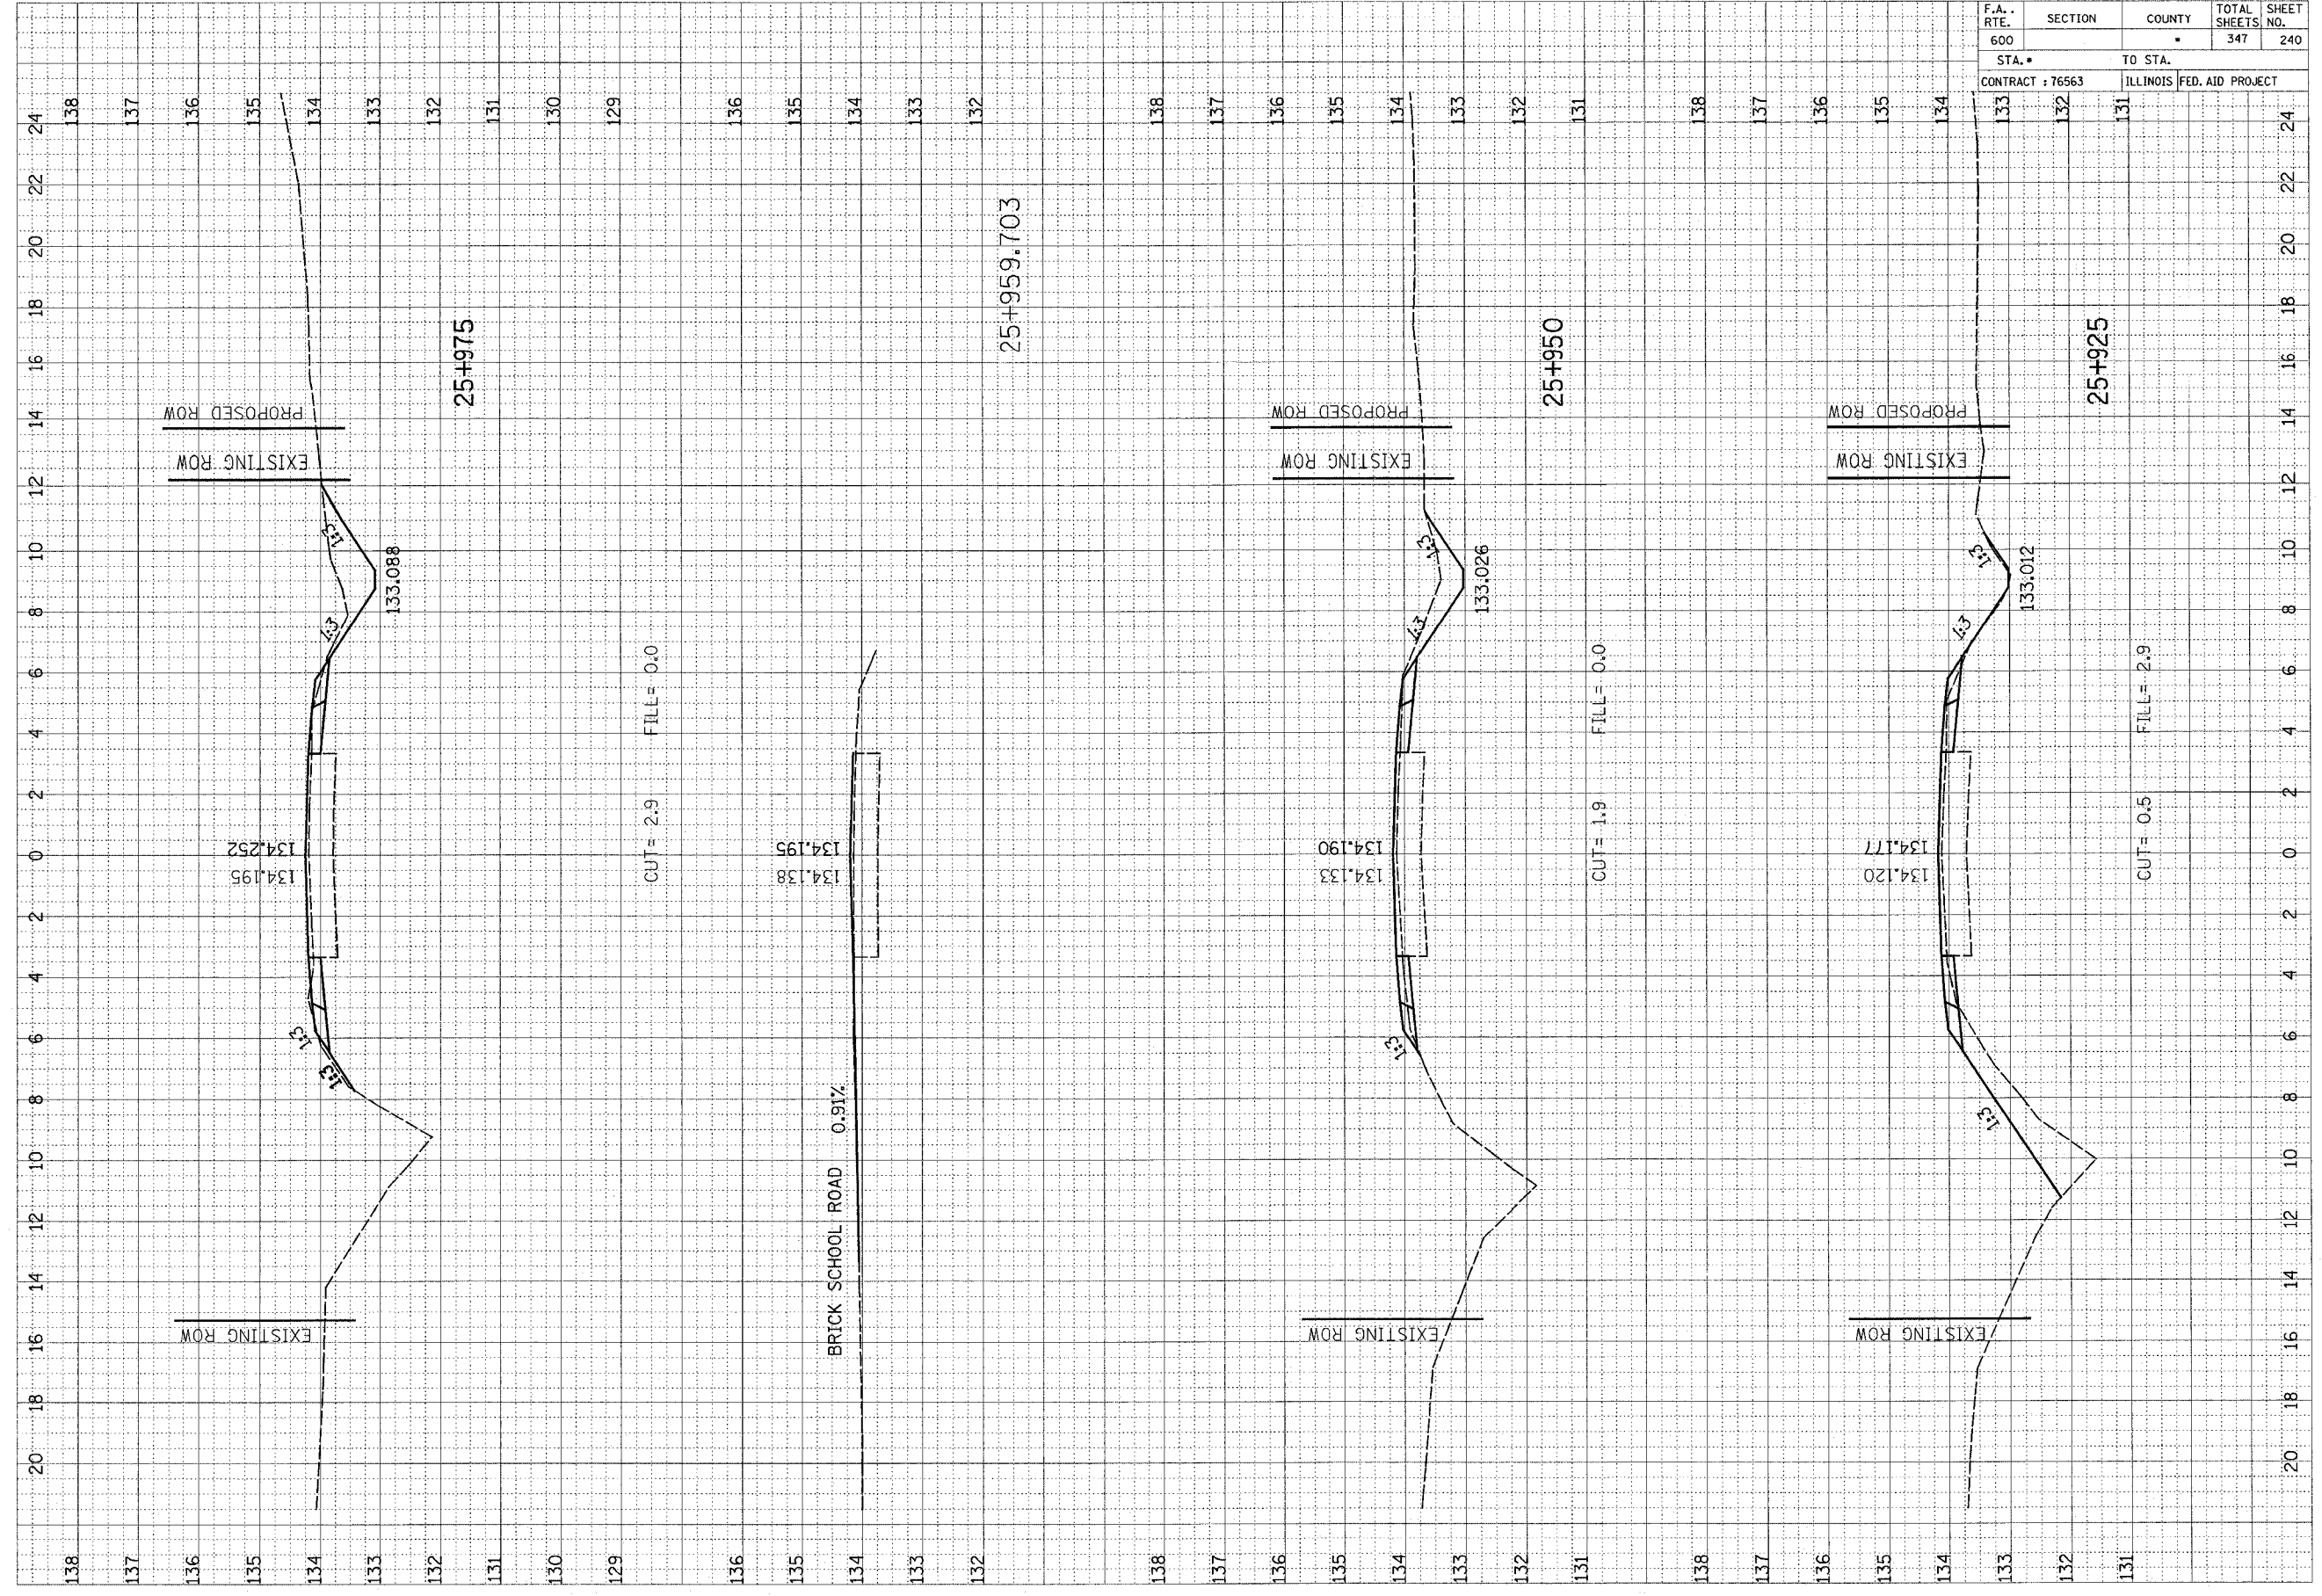

F.A. RTE.	SECTION	COUNTY	TOTAL SHEETS	SHEET NO.
600			347	240
STA. 600		TO STA.		
CONTRACT : 76563		ILLINOIS FED. AID PROJECT		