


F.A. RTE.	SECTION	COUNTY	TOTAL SHEETS	SHEET NO.
600		•	347	252
STA. •		TO STA.		
CONTRACT : 76563		ILLINOIS FED. AID PROJECT		

FINAL SURVEY	DATE
BY	
REVISIONS	
NO.	

ORIGINAL SURVEY	DATE
BY	
REVISIONS	
NO.	

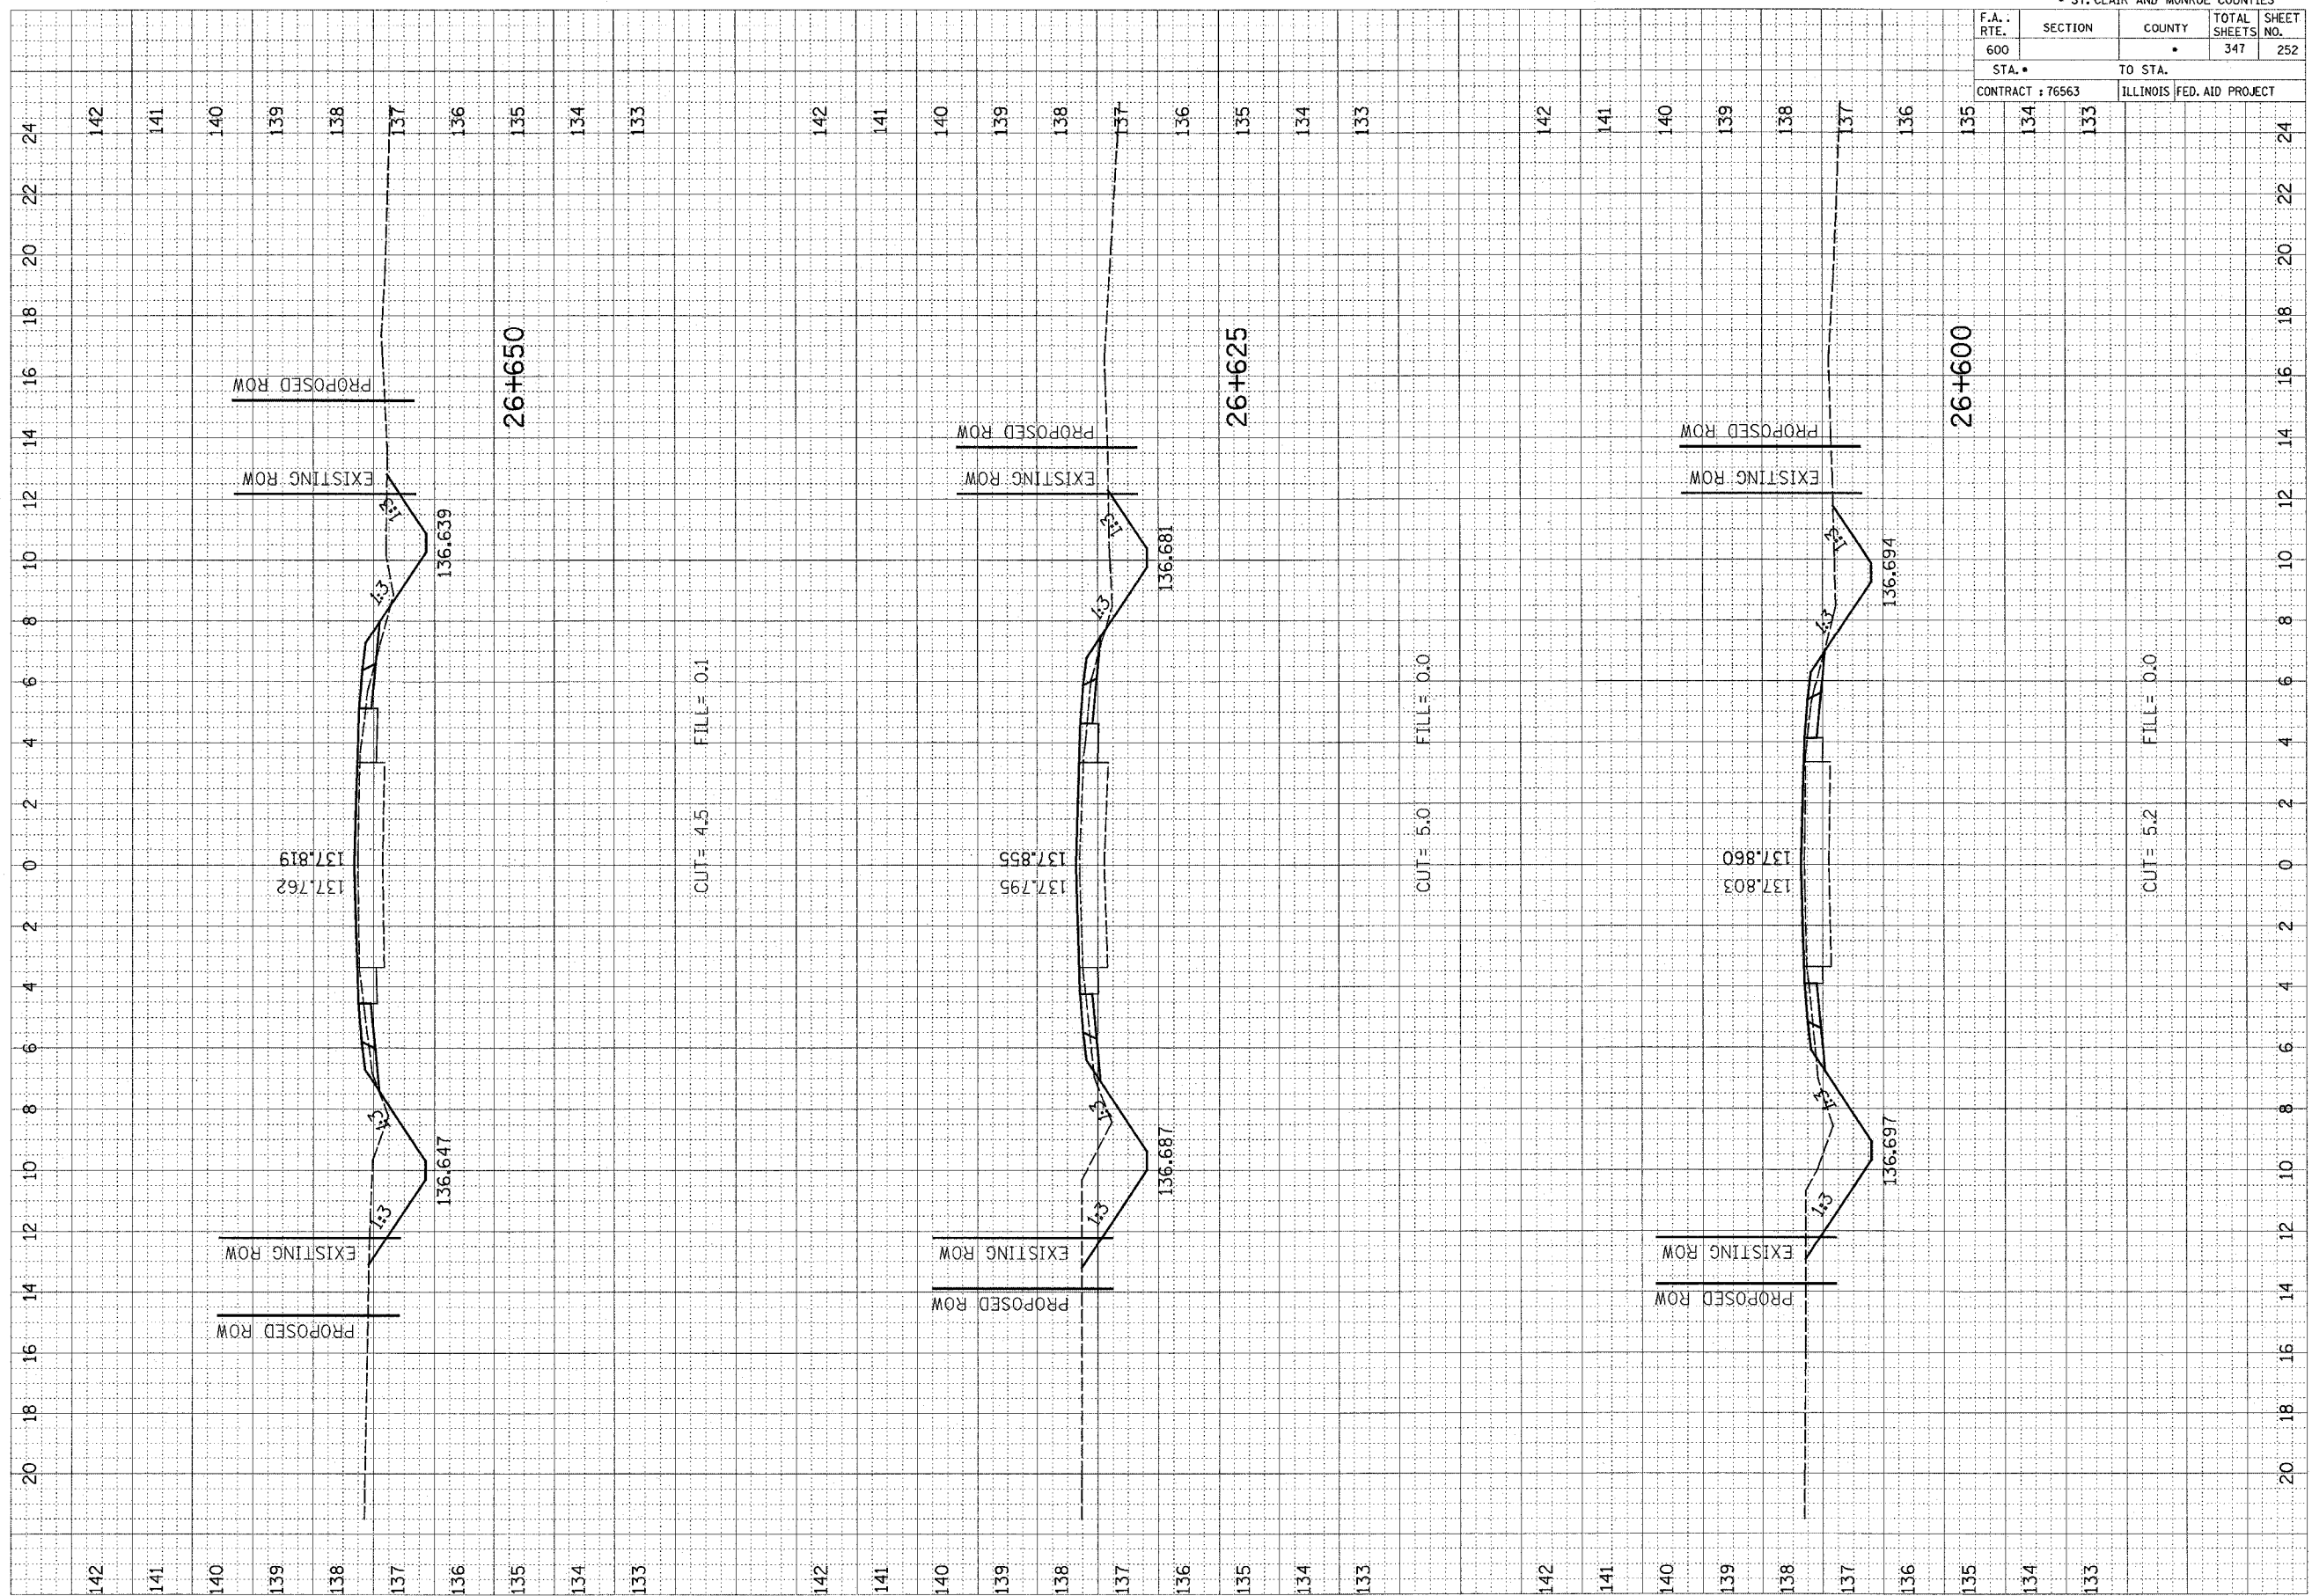

142 141 140 139 138 137 136 135 134 133

20 18 16 14 12 10 8 6 4 2 0 2 4 6 8 10 12 14 16 18 20 22 24

142 141 140 139 138 137 136 135 134 133

20 18 16 14 12 10 8 6 4 2 0 2 4 6 8 10 12 14 16 18 20 22 24

142 141 140 139 138 137 136 135 134 133

20 18 16 14 12 10 8 6 4 2 0 2 4 6 8 10 12 14 16 18 20 22 24