
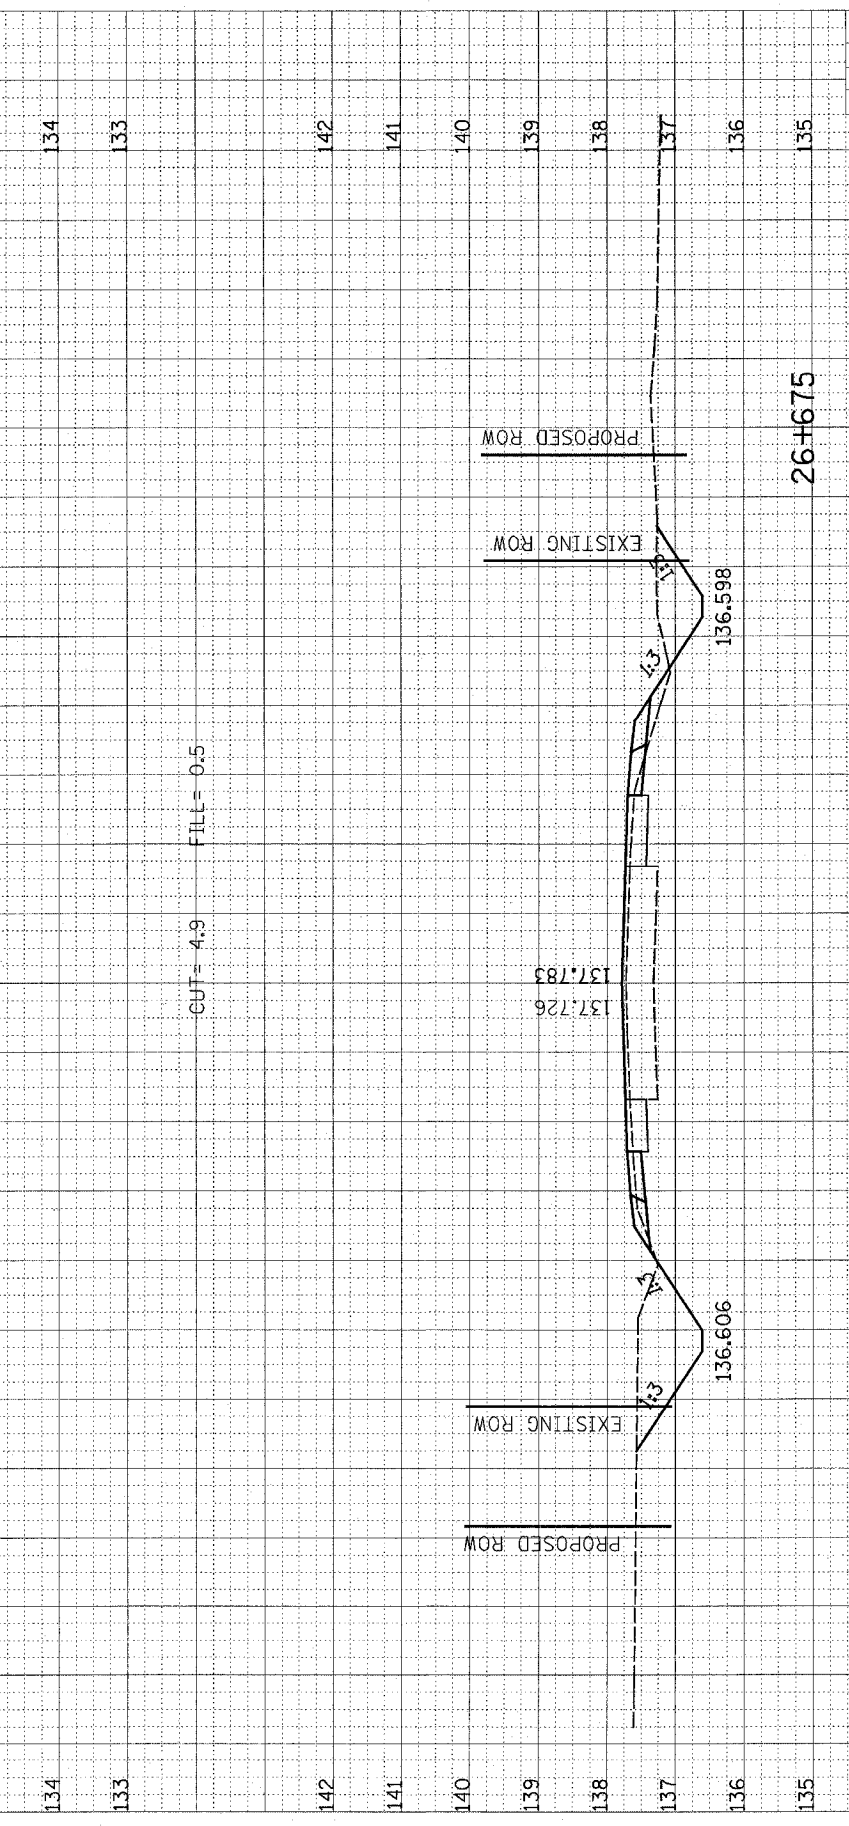
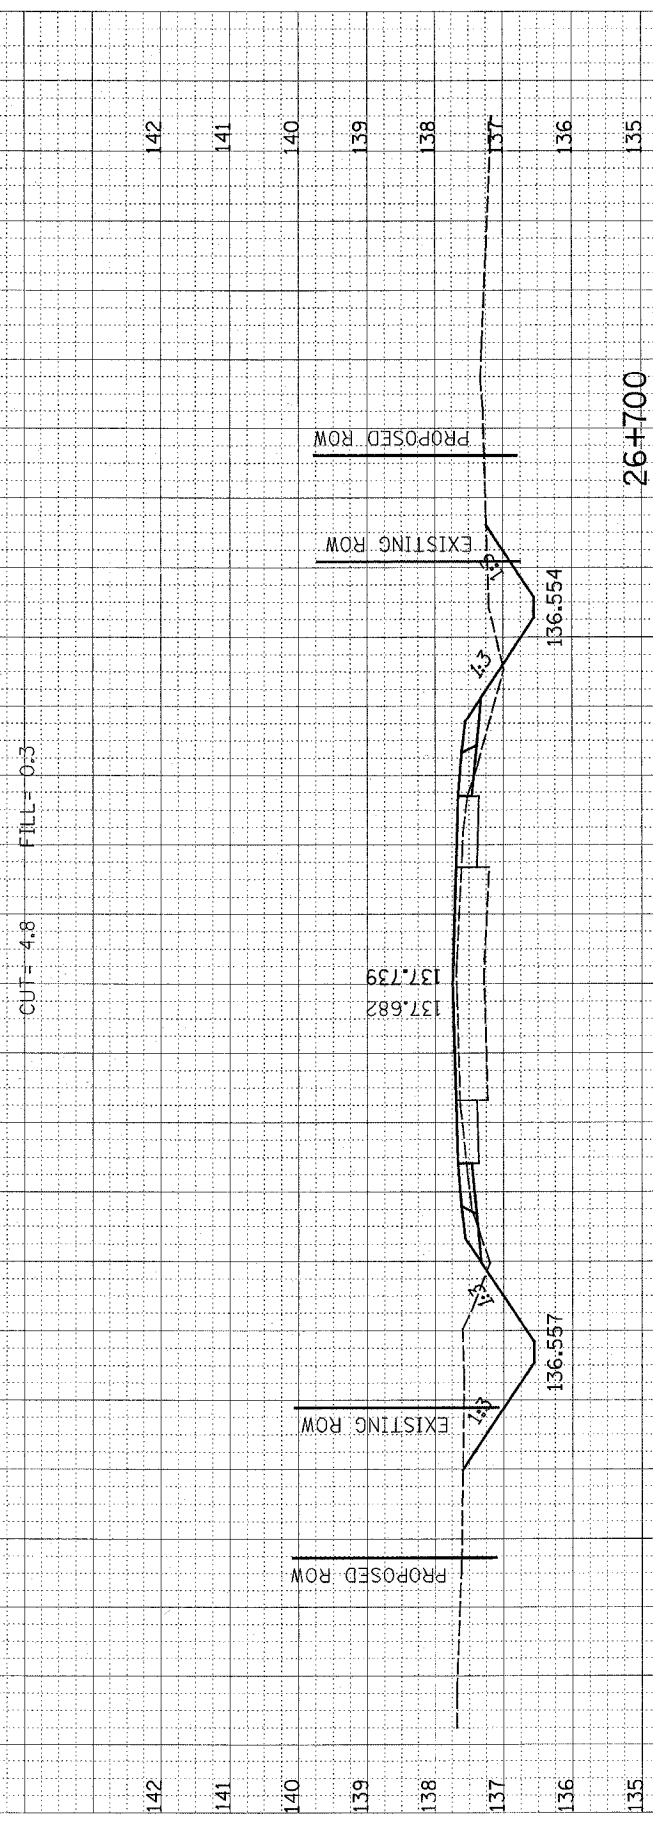


F.A. RTE.	SECTION	COUNTY	TOTAL SHEETS	SHEET NO.
600			347	253
STA. 134		TO STA. 133		
CONTRACT : 76563 ILLINOIS FED. AID PROJECT				

FINAL SURVEY	SUBMITTED	BY	DATE
NO. _____	PLOTTED		
NO. _____	DATE		
NO. _____	AREAS CHECKED		

ORIGINAL SURVEY	SUBMITTED	BY	DATE
NO. _____	PLOTTED		
NO. _____	DATE		
NO. _____	AREAS CHECKED		

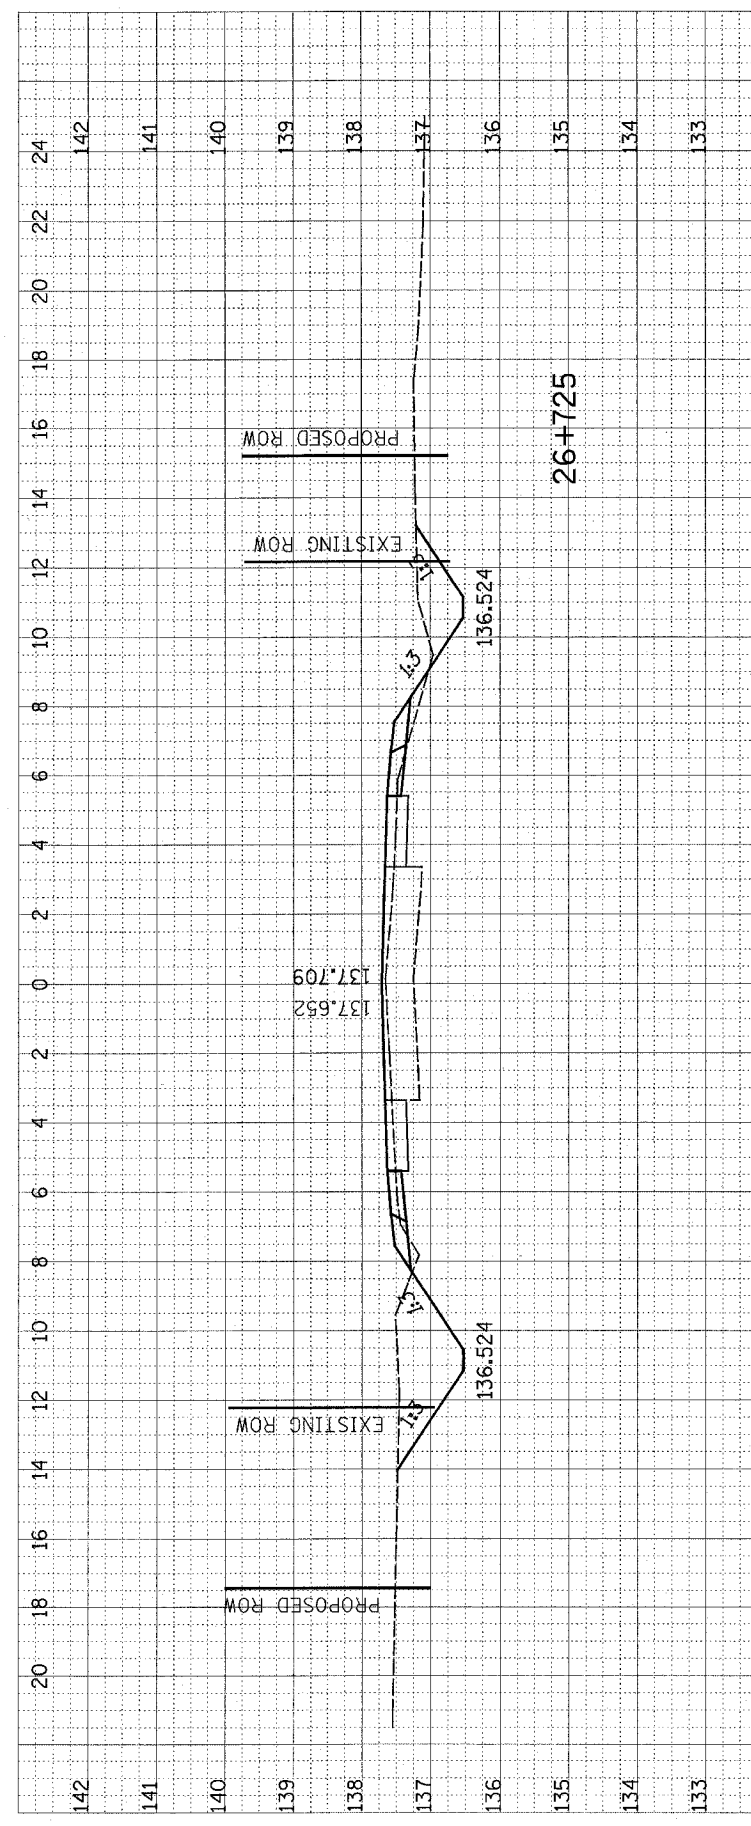

F.A. RTE.	SECTION	COUNTY	TOTAL SHEETS	SHEET NO.
600			347	253
STA. 134		TO STA. 133		
CONTRACT : 76563 ILLINOIS FED. AID PROJECT				