


F.A. RTE.	SECTION	COUNTY	TOTAL SHEETS	SHEET NO.
600	51RS-3	•	347	284
STA. 137		TO STA. 134		
CONTRACT : 76563		ILLINOIS FED. AID PROJECT		

ORIGINAL SURVEY NOTE BOOK NO.	DATE
BY	
APPROVED SURVEY PLOTTED TEMPLATE AREAS CHECKED	
FINAL SURVEY NOTE BOOK NO.	DATE
BY	
APPROVED SURVEY PLOTTED TEMPLATE AREAS CHECKED	

ORIGINAL SURVEY NOTE BOOK NO.	DATE
BY	
APPROVED SURVEY PLOTTED TEMPLATE AREAS CHECKED	
FINAL SURVEY NOTE BOOK NO.	DATE
BY	
APPROVED SURVEY PLOTTED TEMPLATE AREAS CHECKED	

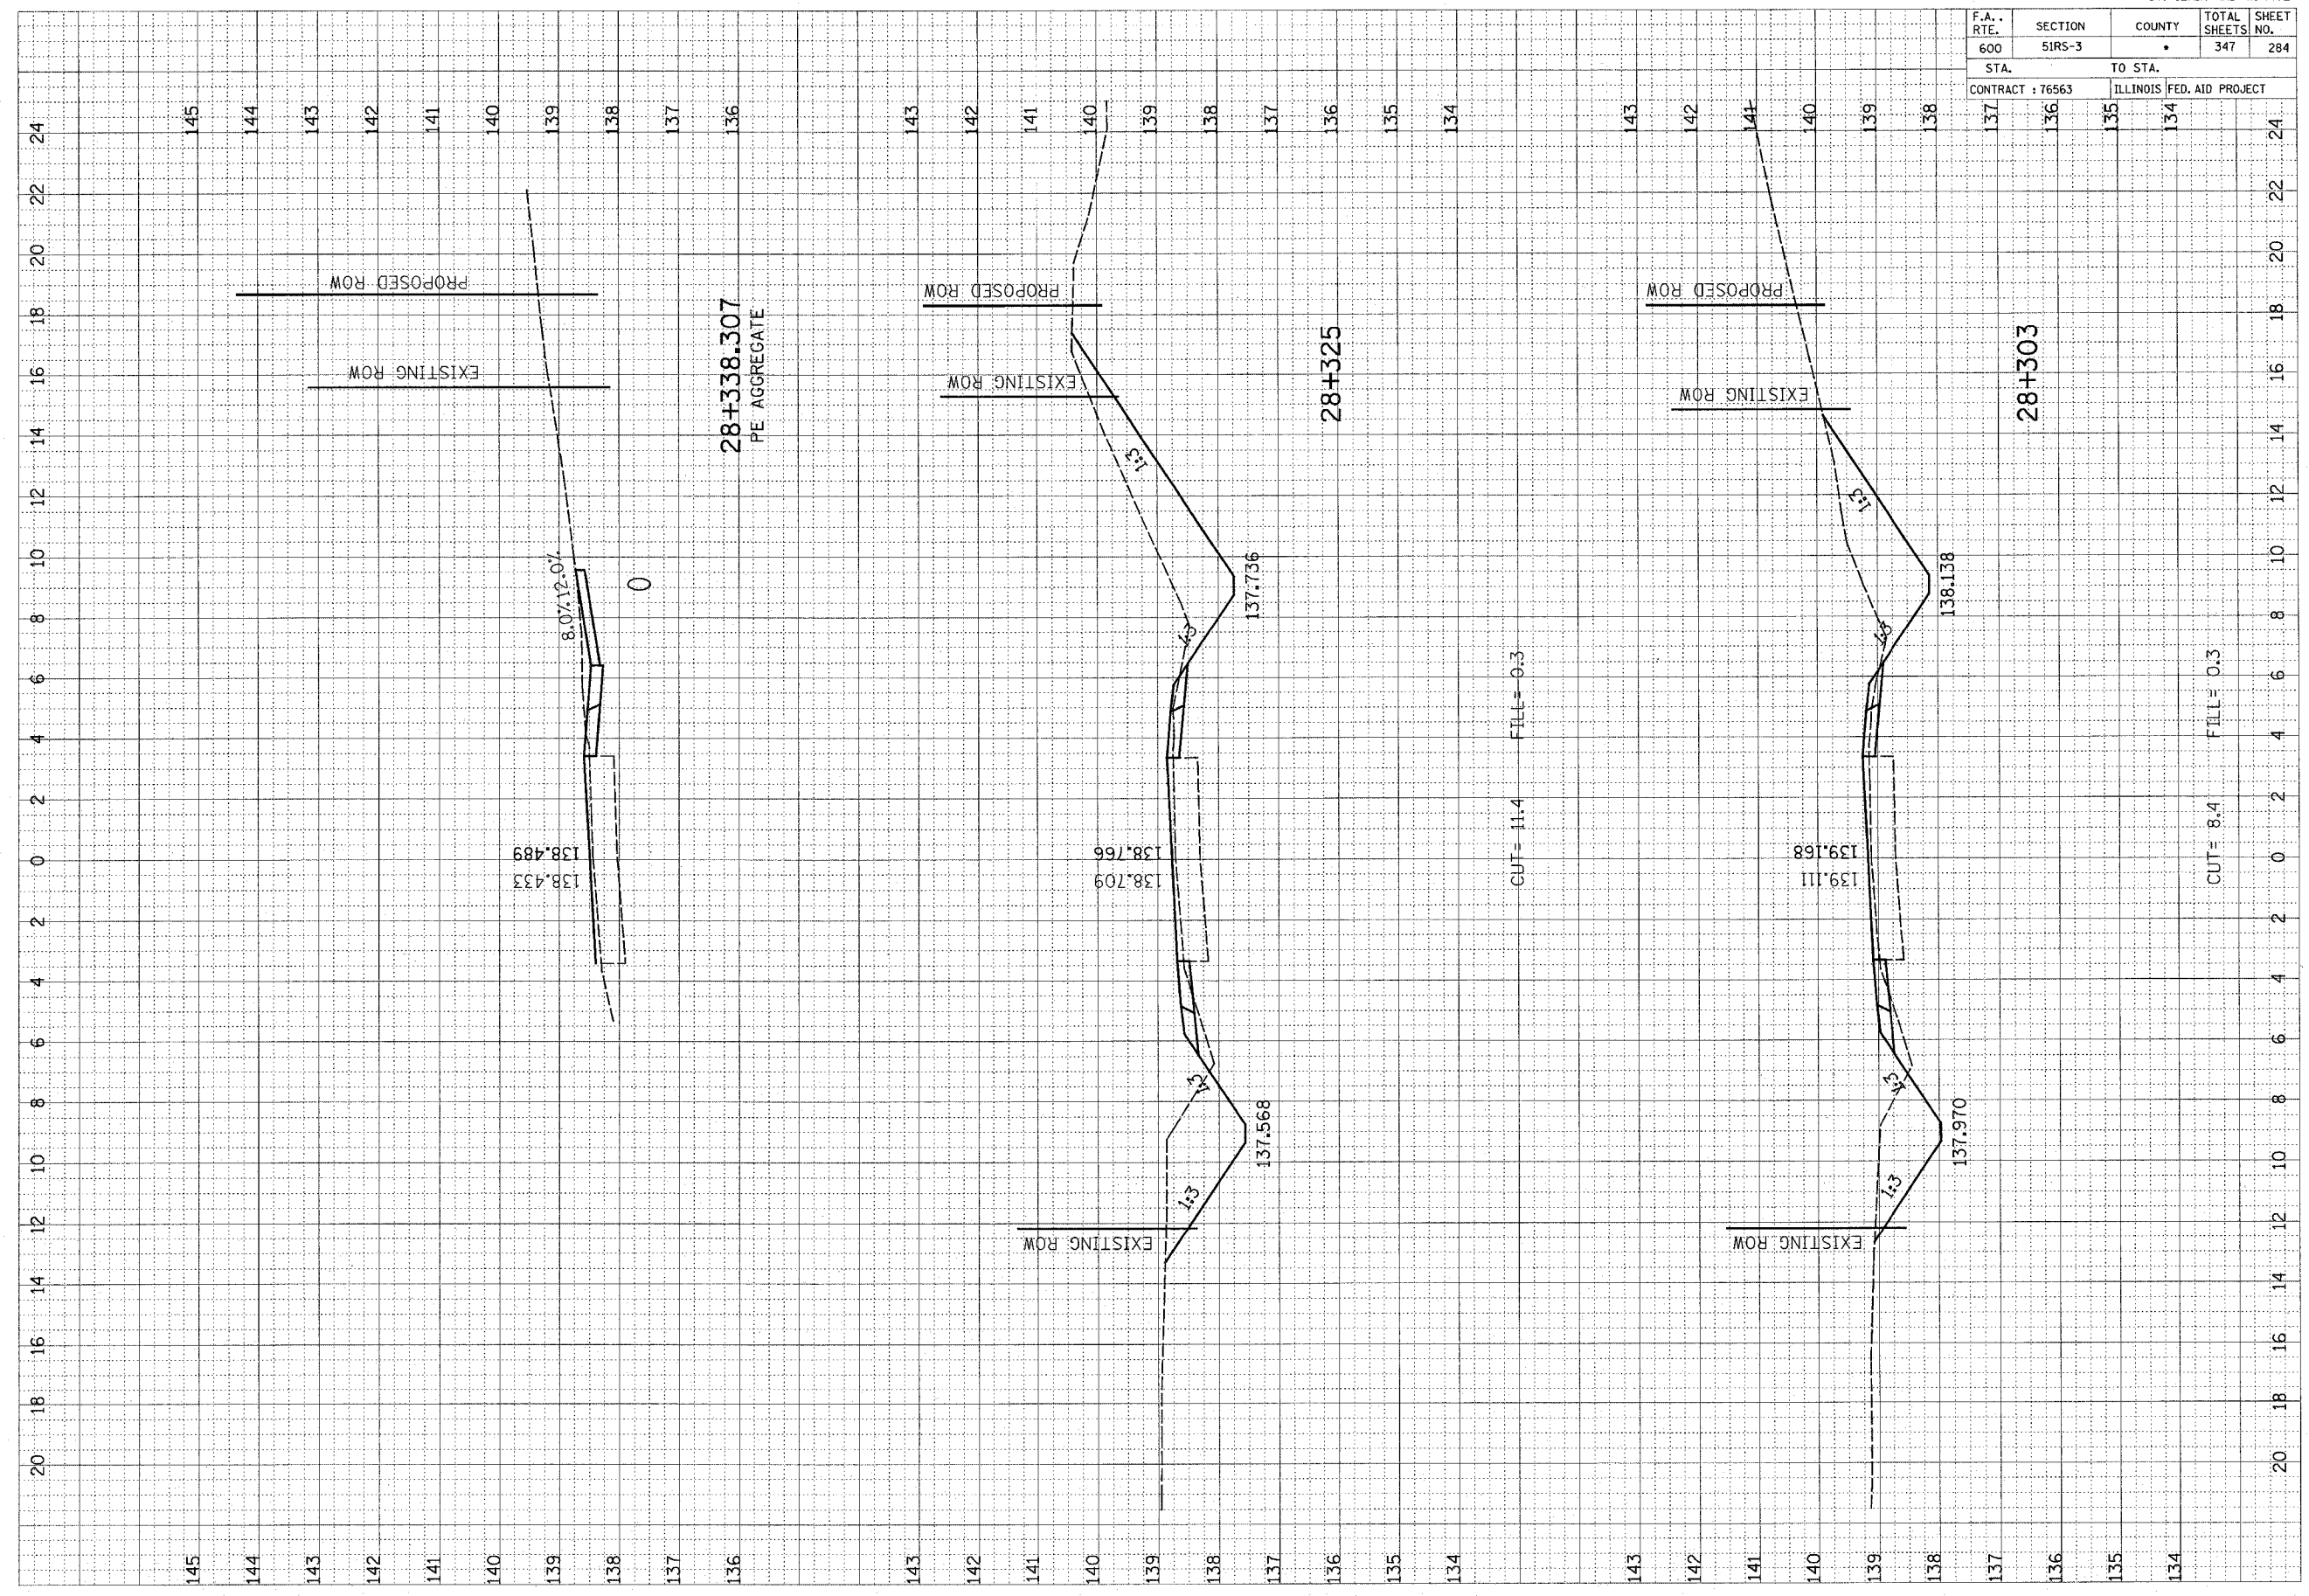

CUT = 8.4 FILL = 0.3